
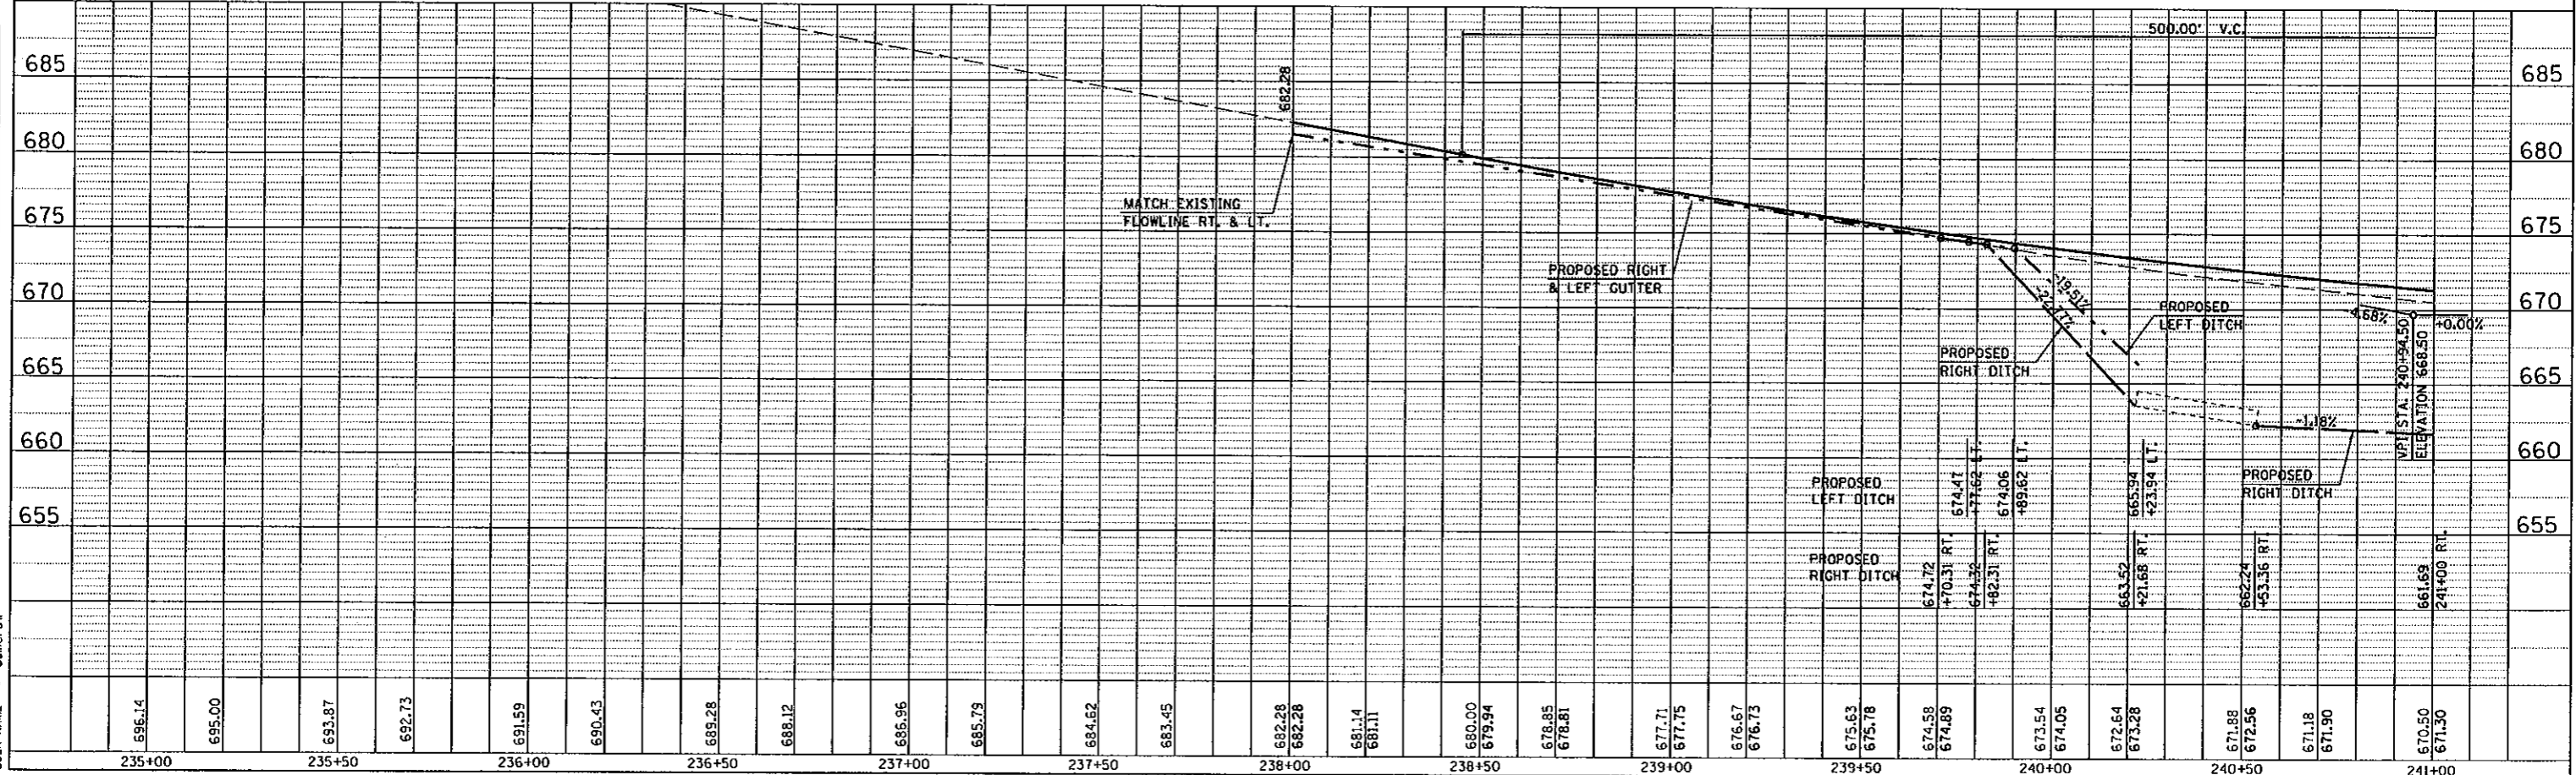
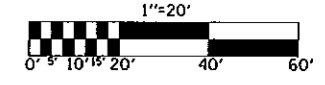


F.A. RTE.	SECTION	COUNTY	TOTAL SHEETS	SHEET NO.
721	(113R)BR	DEWITT	81	20
STA. 235+00.00 TO STA. 241+00.00				
FED. ROAD DIST. NO.		ILLINOIS FED. AID PROJECT		

PLAN	DATE
NO.	
BY	
CHECKED	
DATE	

PROFILE	DATE
NO.	
BY	
CHECKED	
DATE	

PLOT DATE = 7/3/2007
 FILE NAME = c:\p0\lectas\d03002 (v8)\10232br-ditches.dgn
 PLOT SCALE = 43.2355 / IN.
 USER NAME = collierDw

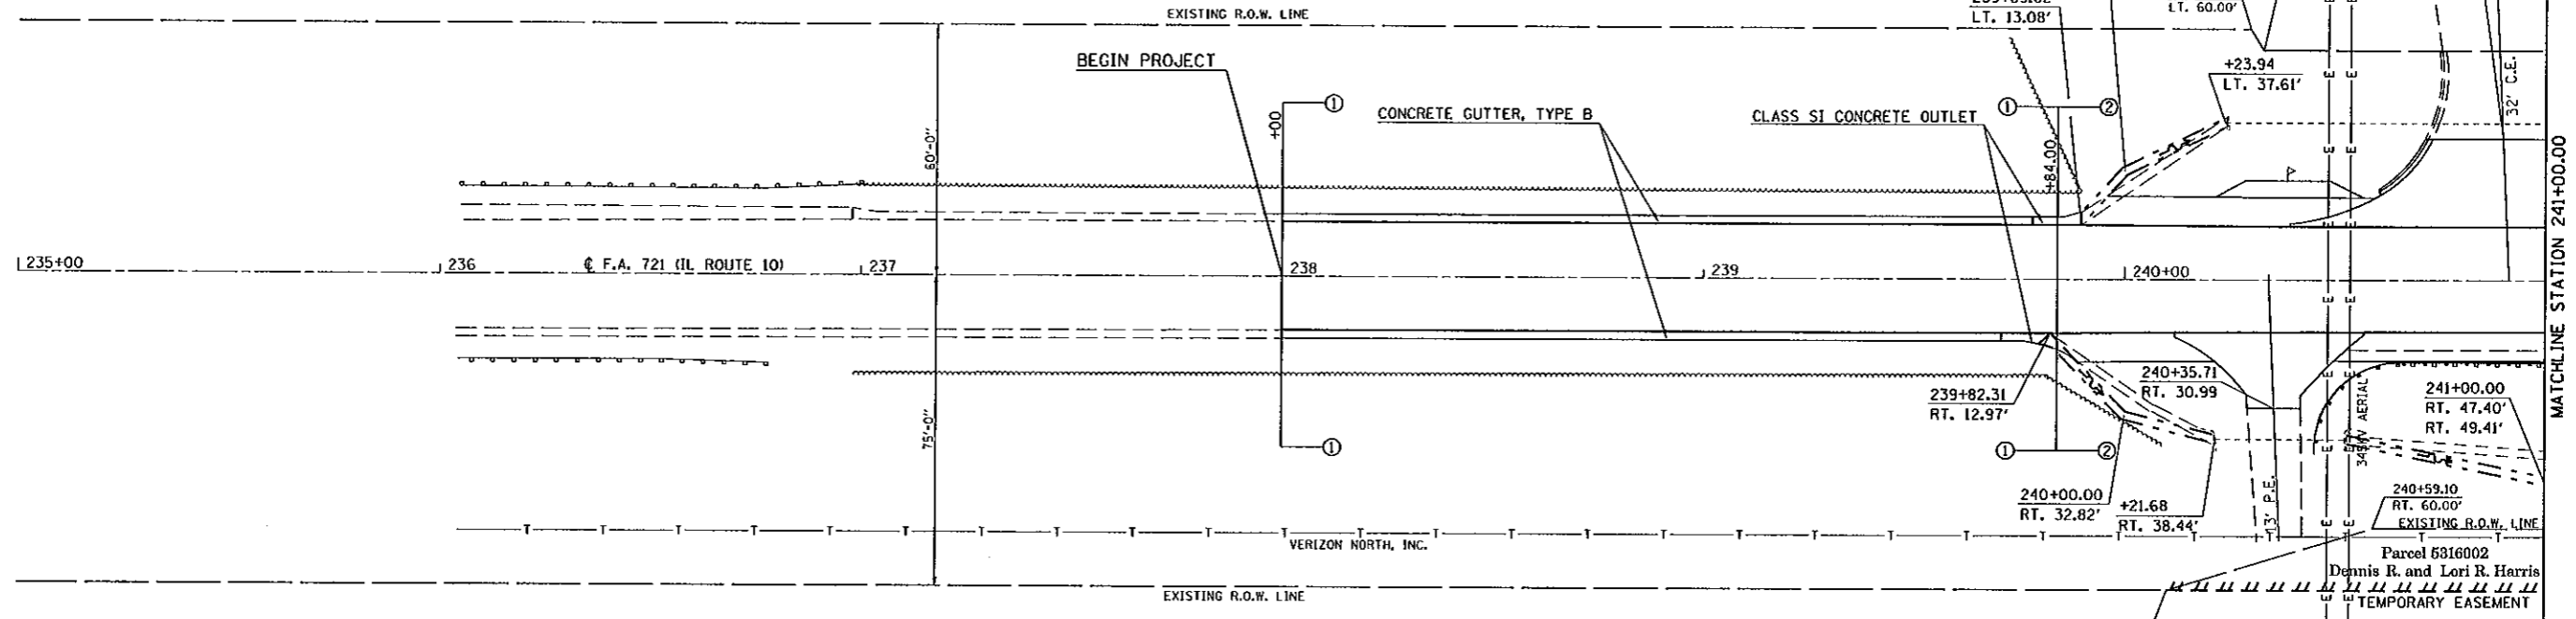

Proposed Ditch Profiles