


STATE OF ILLINOIS
DEPARTMENT OF TRANSPORTATION


ROUTE NO. F.A.P. 721	SECTION (113BR) BR	COUNTY DEWITT	TOTAL SHEETS 81	SHEET NO. 31	SHEET NO. 6 18 SHEETS
FED. ROAD DIST. NO. 7		ILLINOIS	FED. AID PROJECT		

Contract #70232

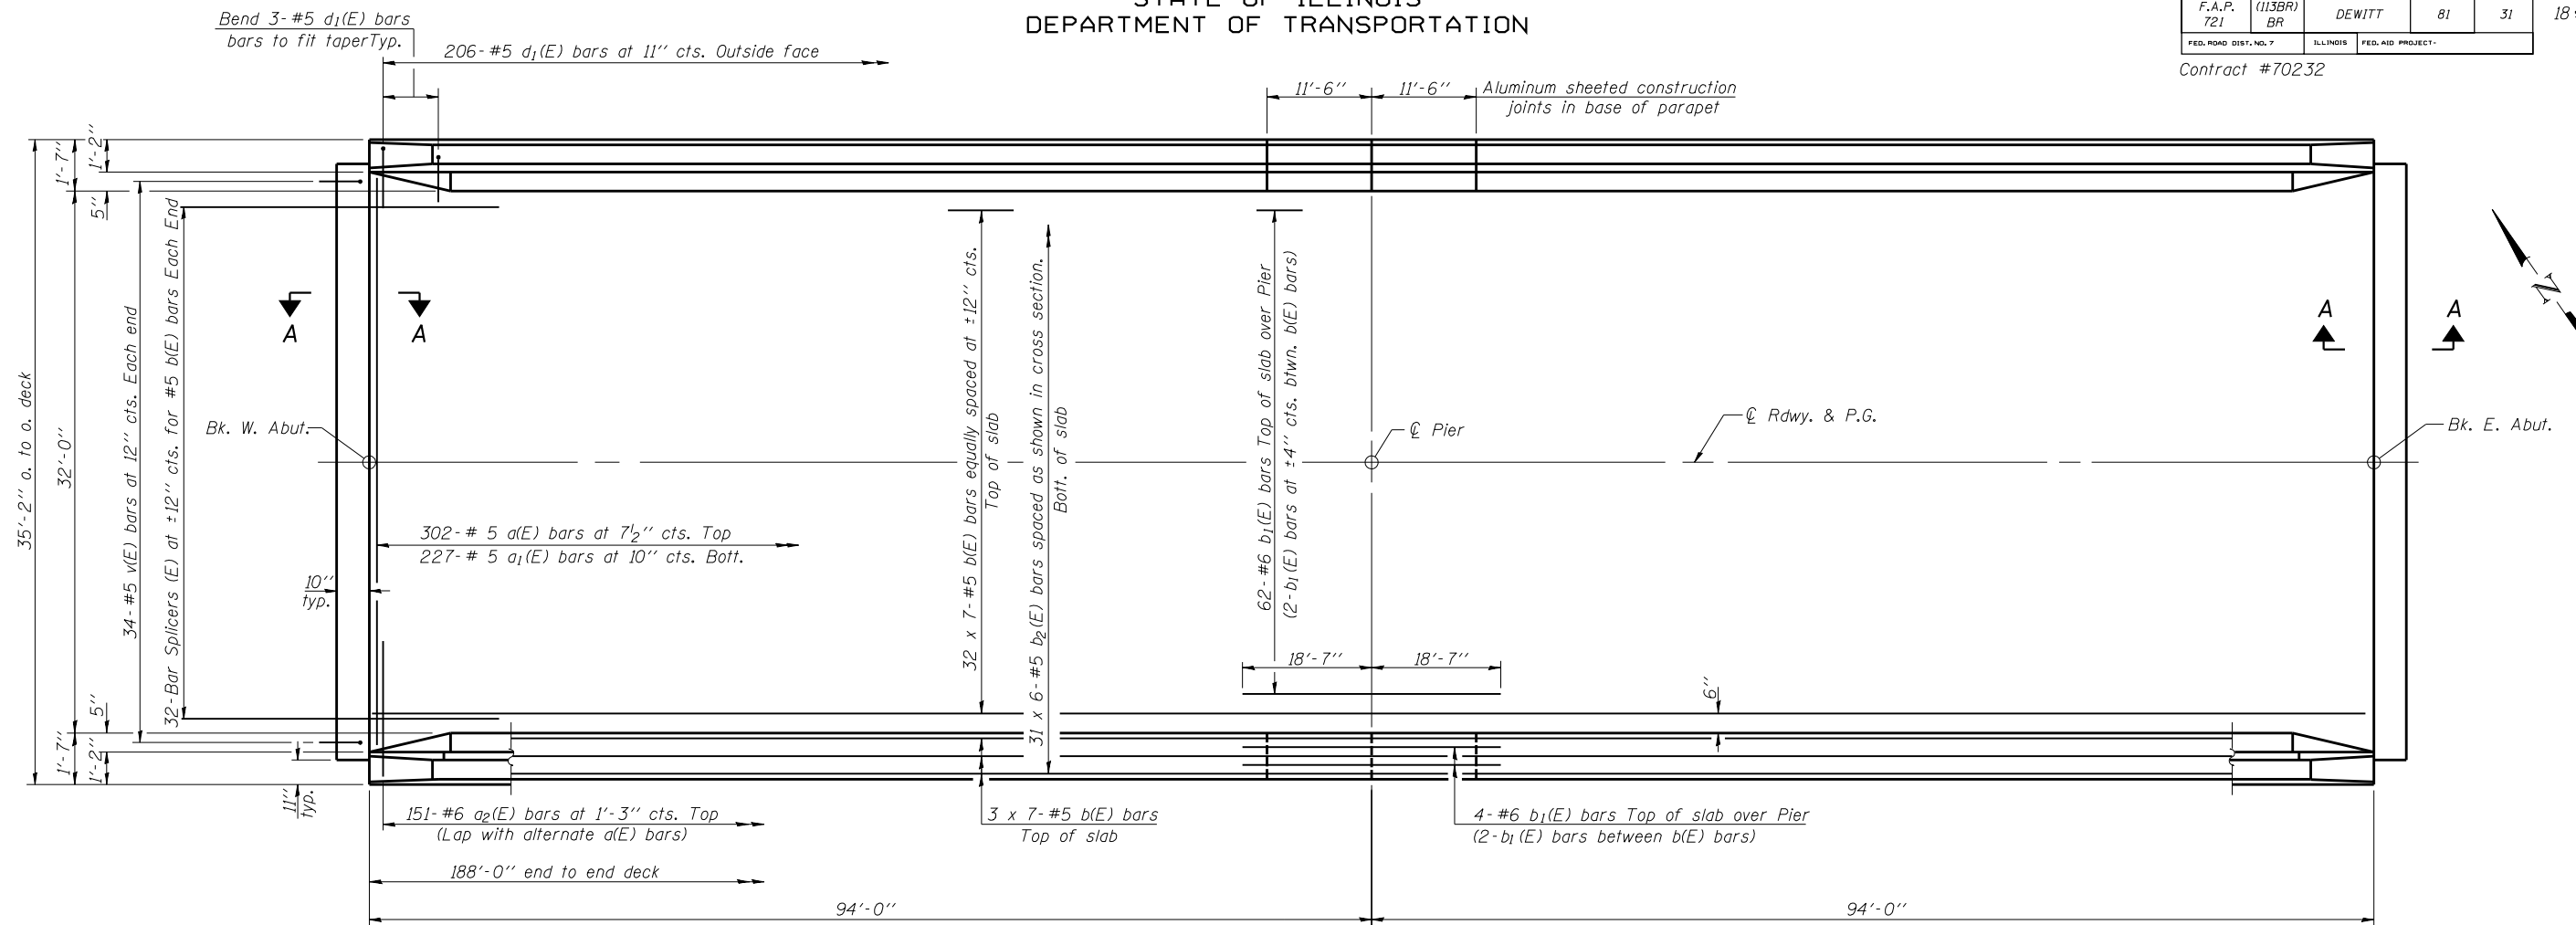

PLAN

Notes:
See sheet 7 of 18 for superstructure details and Bill of Material.
Bars indicated thus 20 x 3-#5 etc. indicates 20 lines of bars with 3 lengths per line.
See sheet 7 of 18 for parapet reinforcement.

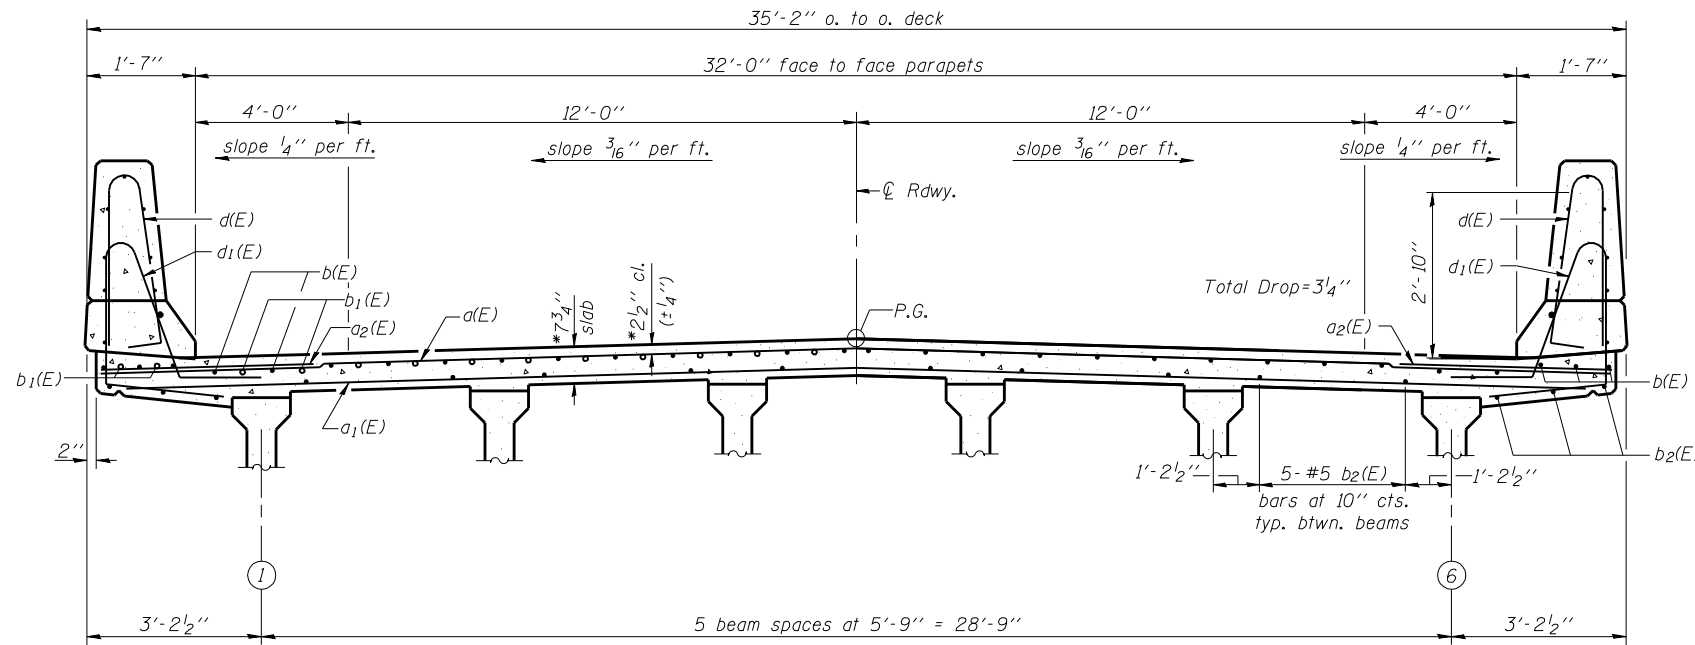

*Prior to grinding.

MIN. BAR LAPS
#5 bar = 2'-2"

DESIGNED Phillip R. Litchfield
CHECKED Nick R. Barnett
DRAWN R. Sommer
CHECKED P.R.L./N.R.B.

September 6, 2007
EXAMINED Thomas J. Domagalaki
PASSED Ralph E. Anderson

CROSS SECTION
(Looking East)

SUPERSTRUCTURE
F.A.P. ROUTE 721 - SECTION (113BR)BR
DEWITT COUNTY
STATION 244+07.00
STRUCTURE NO. 020-0062