


F.A.P. RTE.	SECTION	COUNTY	TOTAL SHEETS	SHEET NO.
721	(113BR)BR	DEWITT	81	44
STA.	TO STA.			
FED. ROAD DIST. NO.	ILLINOIS	FED. AID PROJECT		

DETAIL OF PORTLAND CEMENT CONCRETE SHOULDERS

STATION 245+37.00 TO STATION 245+52.00

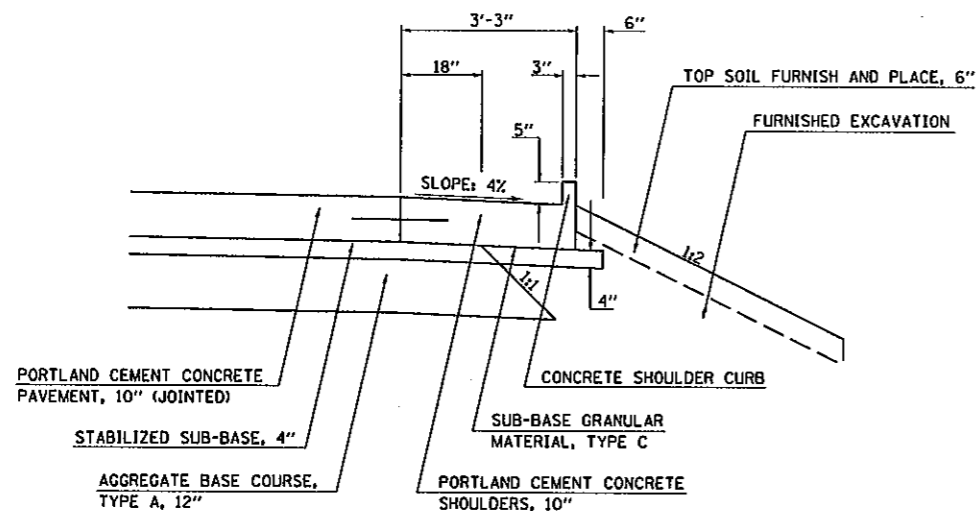

NOTE: REFER TO HIGHWAY STANDARDS 483001 AND 420001 FOR TRANSVERSE CONSTRUCTION JOINT.

SCHEDULES

PORTLAND CEMENT CONCRETE SHOULDERS 10"

STATION	TO	STATION	WIDTH	SO	YD
245+37.00	RT	245+52.00	3.25	6.00	
245+37.00	LT	245+52.00	3.25	6.00	

TOTAL 12.00

CONCRETE SHOULDER CURB

STATION	TO	STATION	FOOT
245+37.00	RT	245+52.00	15.00
245+37.00	LT	245+52.00	15.00


TOTAL 30.00

SUB-BASE GRANULAR MATERIAL, TYPE C

STATION	TO	STATION	TON
245+37.00	RT	245+52.00	0.09
245+37.00	LT	245+52.00	0.09

TOTAL 0.18
USE 1.00

PCC SHOULDER AND SHOULDER DRAIN PLAN

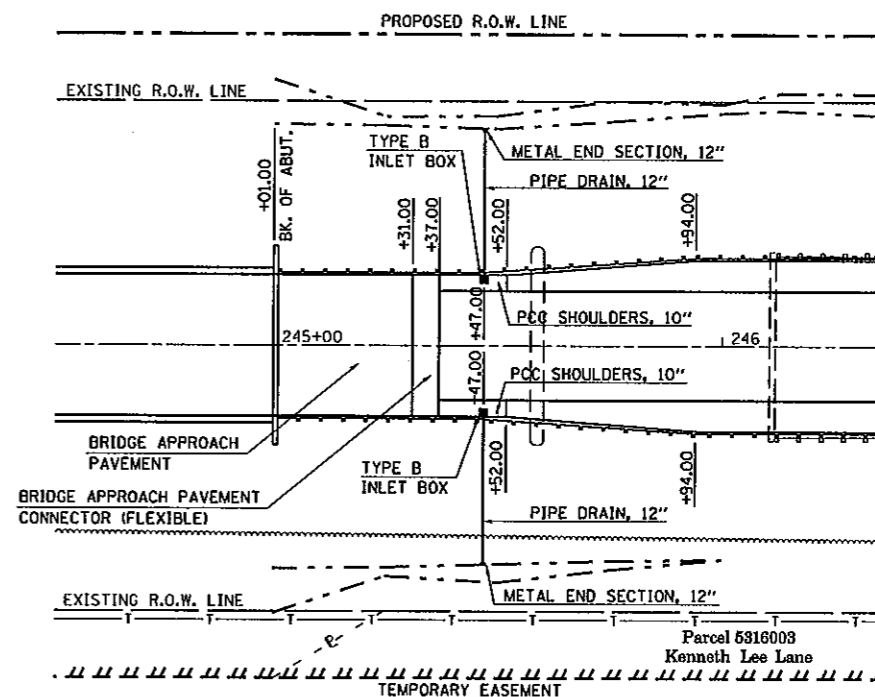

SCHEDULES

TYPE B INLET BOX, STANDARD 609001

STATION	OFFSET	EACH
245+47.00	RT	1
245+47.00	LT	1
TOTAL		2

METAL END SECTIONS 12"

STATION	OFFSET	EACH
245+47.00	RT	49.63' 1
245+47.00	LT	49.11' 1
TOTAL		2

PIPE DRAINS 12"

STATION	OFFSET	TO	FOOT
245+47.00	RT	16'	49.63' 36
245+47.00	LT	16'	49.11' 35
TOTAL			71

CONCRETE THRUST BLOCKS

STATION	OFFSET	EACH
245+47.00	RT	48' 1
245+47.00	LT	48' 1
TOTAL		2

ILLINOIS DEPARTMENT OF TRANSPORTATION
DETAIL OF PCC SHOULDER & SHOULDER DRAIN PLAN
 F.A.P. RTE. 721 (IL RTE. 10)
 SECTION (113BR)BR
 DEWITT COUNTY
 SCALE: NOT TO SCALE
 DATE: 07/03/07
 DRAWN BY: B.B.P.
 CHECKED BY: R.M.N.

PLOT DATE = 8/10/2007
 FILE NAME = c:\projects\70232\details.dgn
 PLOT SCALE = 43.2354' / IN.
 USER NAME = collierbw