



F.A.P. RTE.	SECTION	COUNTY	TOTAL SHEETS	SHEET NO.
721	113BR)BR	DEWITT	81	46
STA.		TO STA.		
FED. ROAD DIST. NO.	ILLINOIS	FED. AID PROJECT		

DITCH DETAIL

LOCATED AT
 STATION 239+82.31, RT. 12.97' TO STATION 240+21.68, RT. 38.44'
 AND
 STATION 239+89.62, LT. 13.08' TO STATION 240+23.94, LT. 37.61

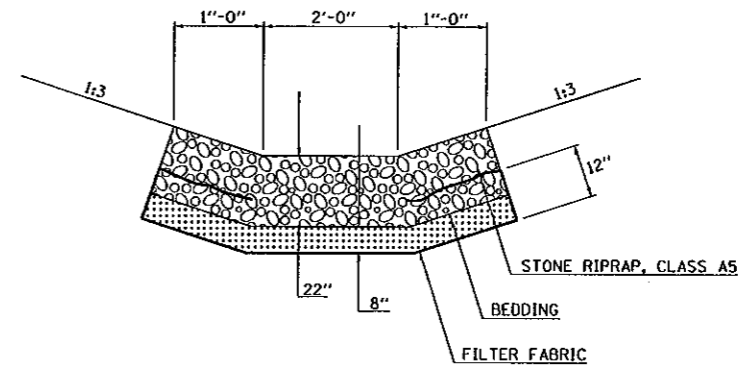

DETAIL FOR ENTRANCES AT STA. 240+35.71 RT. & STA. 240+89.80 LT. (HOT-MIX ASPHALT OR OIL & CHIP)

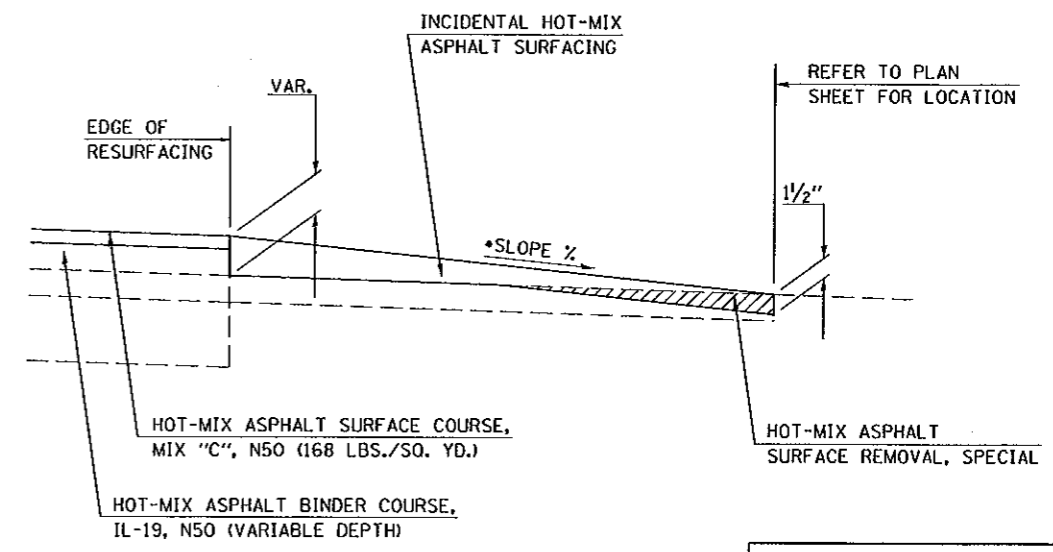

• REFER TO STATION CROSS SECTION FOR SLOPE

ILLINOIS DEPARTMENT OF TRANSPORTATION
DITCH DETAIL AND P.E. OR C.E. DETAIL
 F.A.P. RTE. 721 (IL RTE. 10)
 SECTION (113BR)BR
 DEWITT COUNTY
 SCALE: NOT TO SCALE
 DATE: 07/03/07
 DRAWN BY: B.B.P.
 CHECKED BY: R.M.N.

PLOT DATE = 7/3/2007
 FILE NAME = c:\projects\4503002 (68)\70232det-fails.dgn
 PLOT SCALE = 43.2354' / IN.
 USER NAME = colligebw