

80 75 70 65 60 55 50 45 40 35 30 25 20 15 10 5 0 5 10 15 20 25 30 35 40 45 50 55 60 65 70


CONTRACT NO. 70232

F.A.P. RTE.	SECTION	COUNTY	TOTAL SHEETS	SHEET NO.
721	013BRBR	DEWITT	81	55
STA. 242+00.00		TO STA. 242+00.00		
FED. ROAD DIST. NO.		ILLINOIS		FED. AID PROJECT

DATE	BY	REVISION

DATE	BY	REVISION

PLOT DATE: 8/18/2007  
 FILE NAME: C:\p\proj\70232\70232.dwg  
 USER: JMC

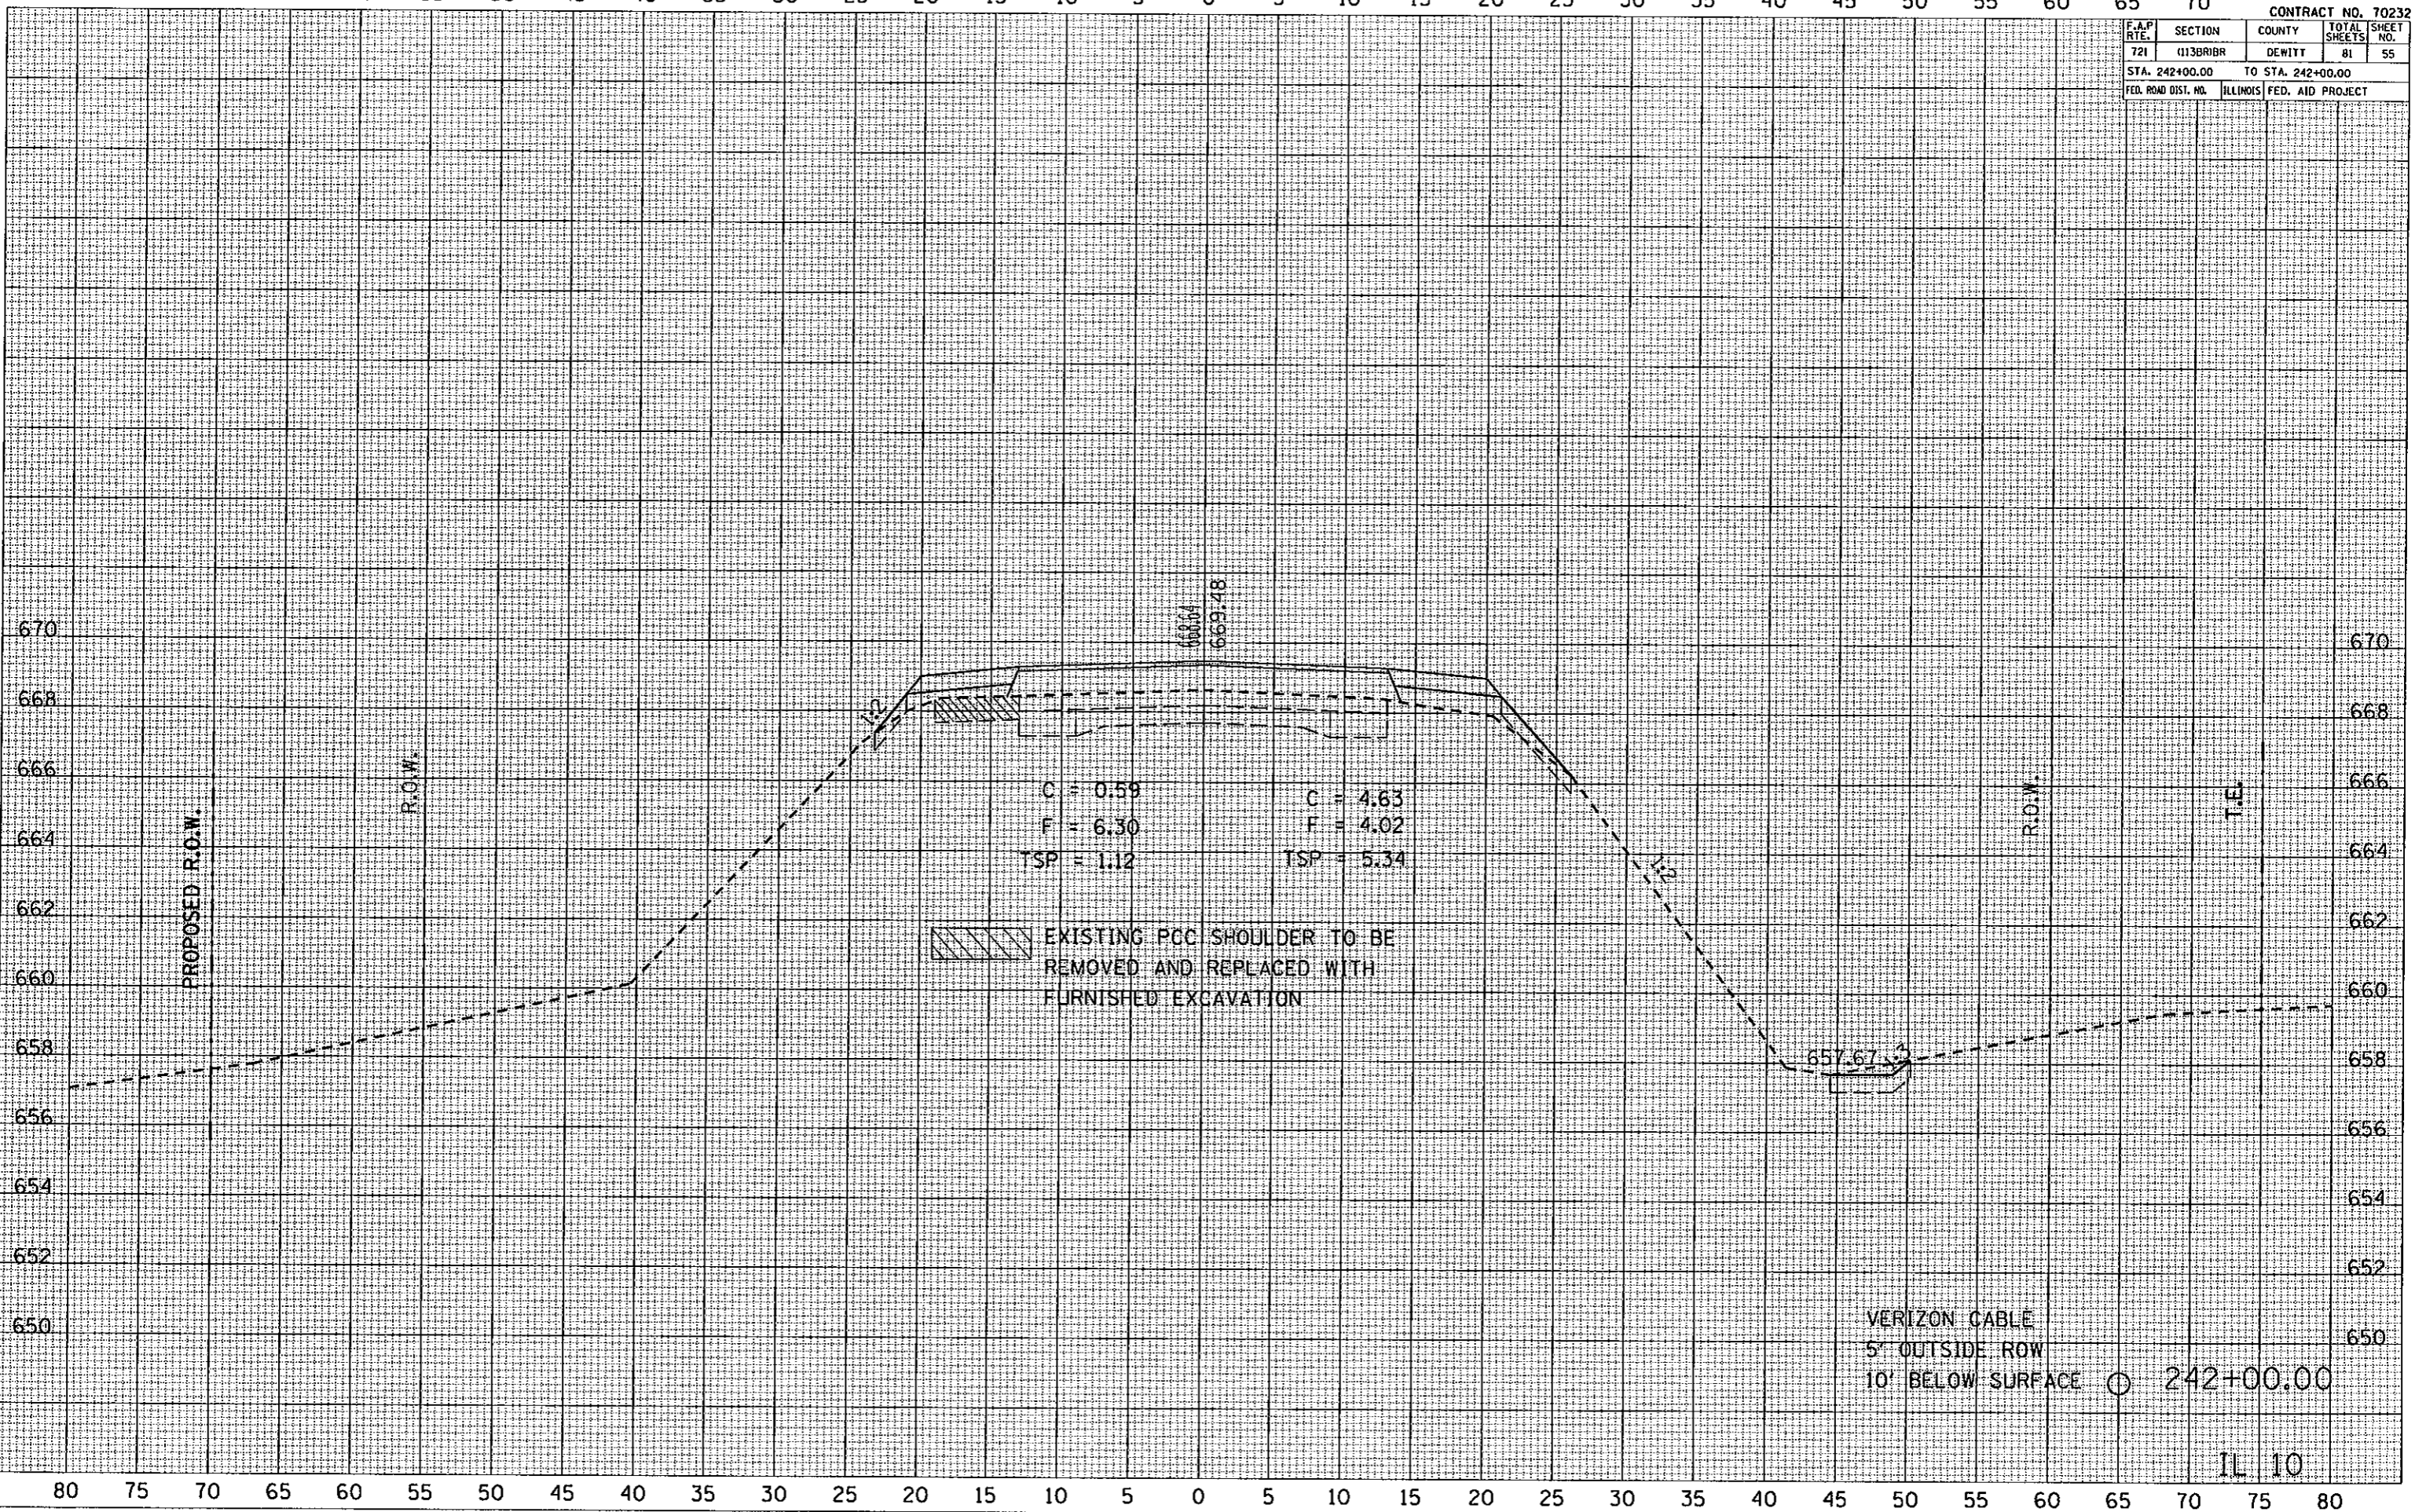

IL 10