

80 75 70 65 60 55 50 45 40 35 30 25 20 15 10 5 0 5 10 15 20 25 30 35 40 45 50 55 60 65 70


CONTRACT NO. 70232

F.A.P. RTE.	SECTION	COUNTY	TOTAL SHEETS	SHEET NO.
721	(113)RIBR	DEWITT	81	68
STA. 245+75.00		TO STA. 245+75.00		
FED. ROAD DIST. NO.	ILLINOIS	FED. AID PROJECT		

FINAL SURVEY	DATE
NO. _____	_____
BY _____	_____
DATE _____	_____
NO. _____	_____
BY _____	_____
DATE _____	_____
NO. _____	_____
BY _____	_____
DATE _____	_____
NO. _____	_____

ORIGINAL SURVEY	DATE
NO. _____	_____
BY _____	_____
DATE _____	_____
NO. _____	_____
BY _____	_____
DATE _____	_____
NO. _____	_____
BY _____	_____
DATE _____	_____
NO. _____	_____

PLOT DATE: 8/12/2007  
 FILE NAME: c:\work\113rib\113rib.dwg  
 PLOT SCALE: 1/4" = 100'  
 USER NAME: collinsb

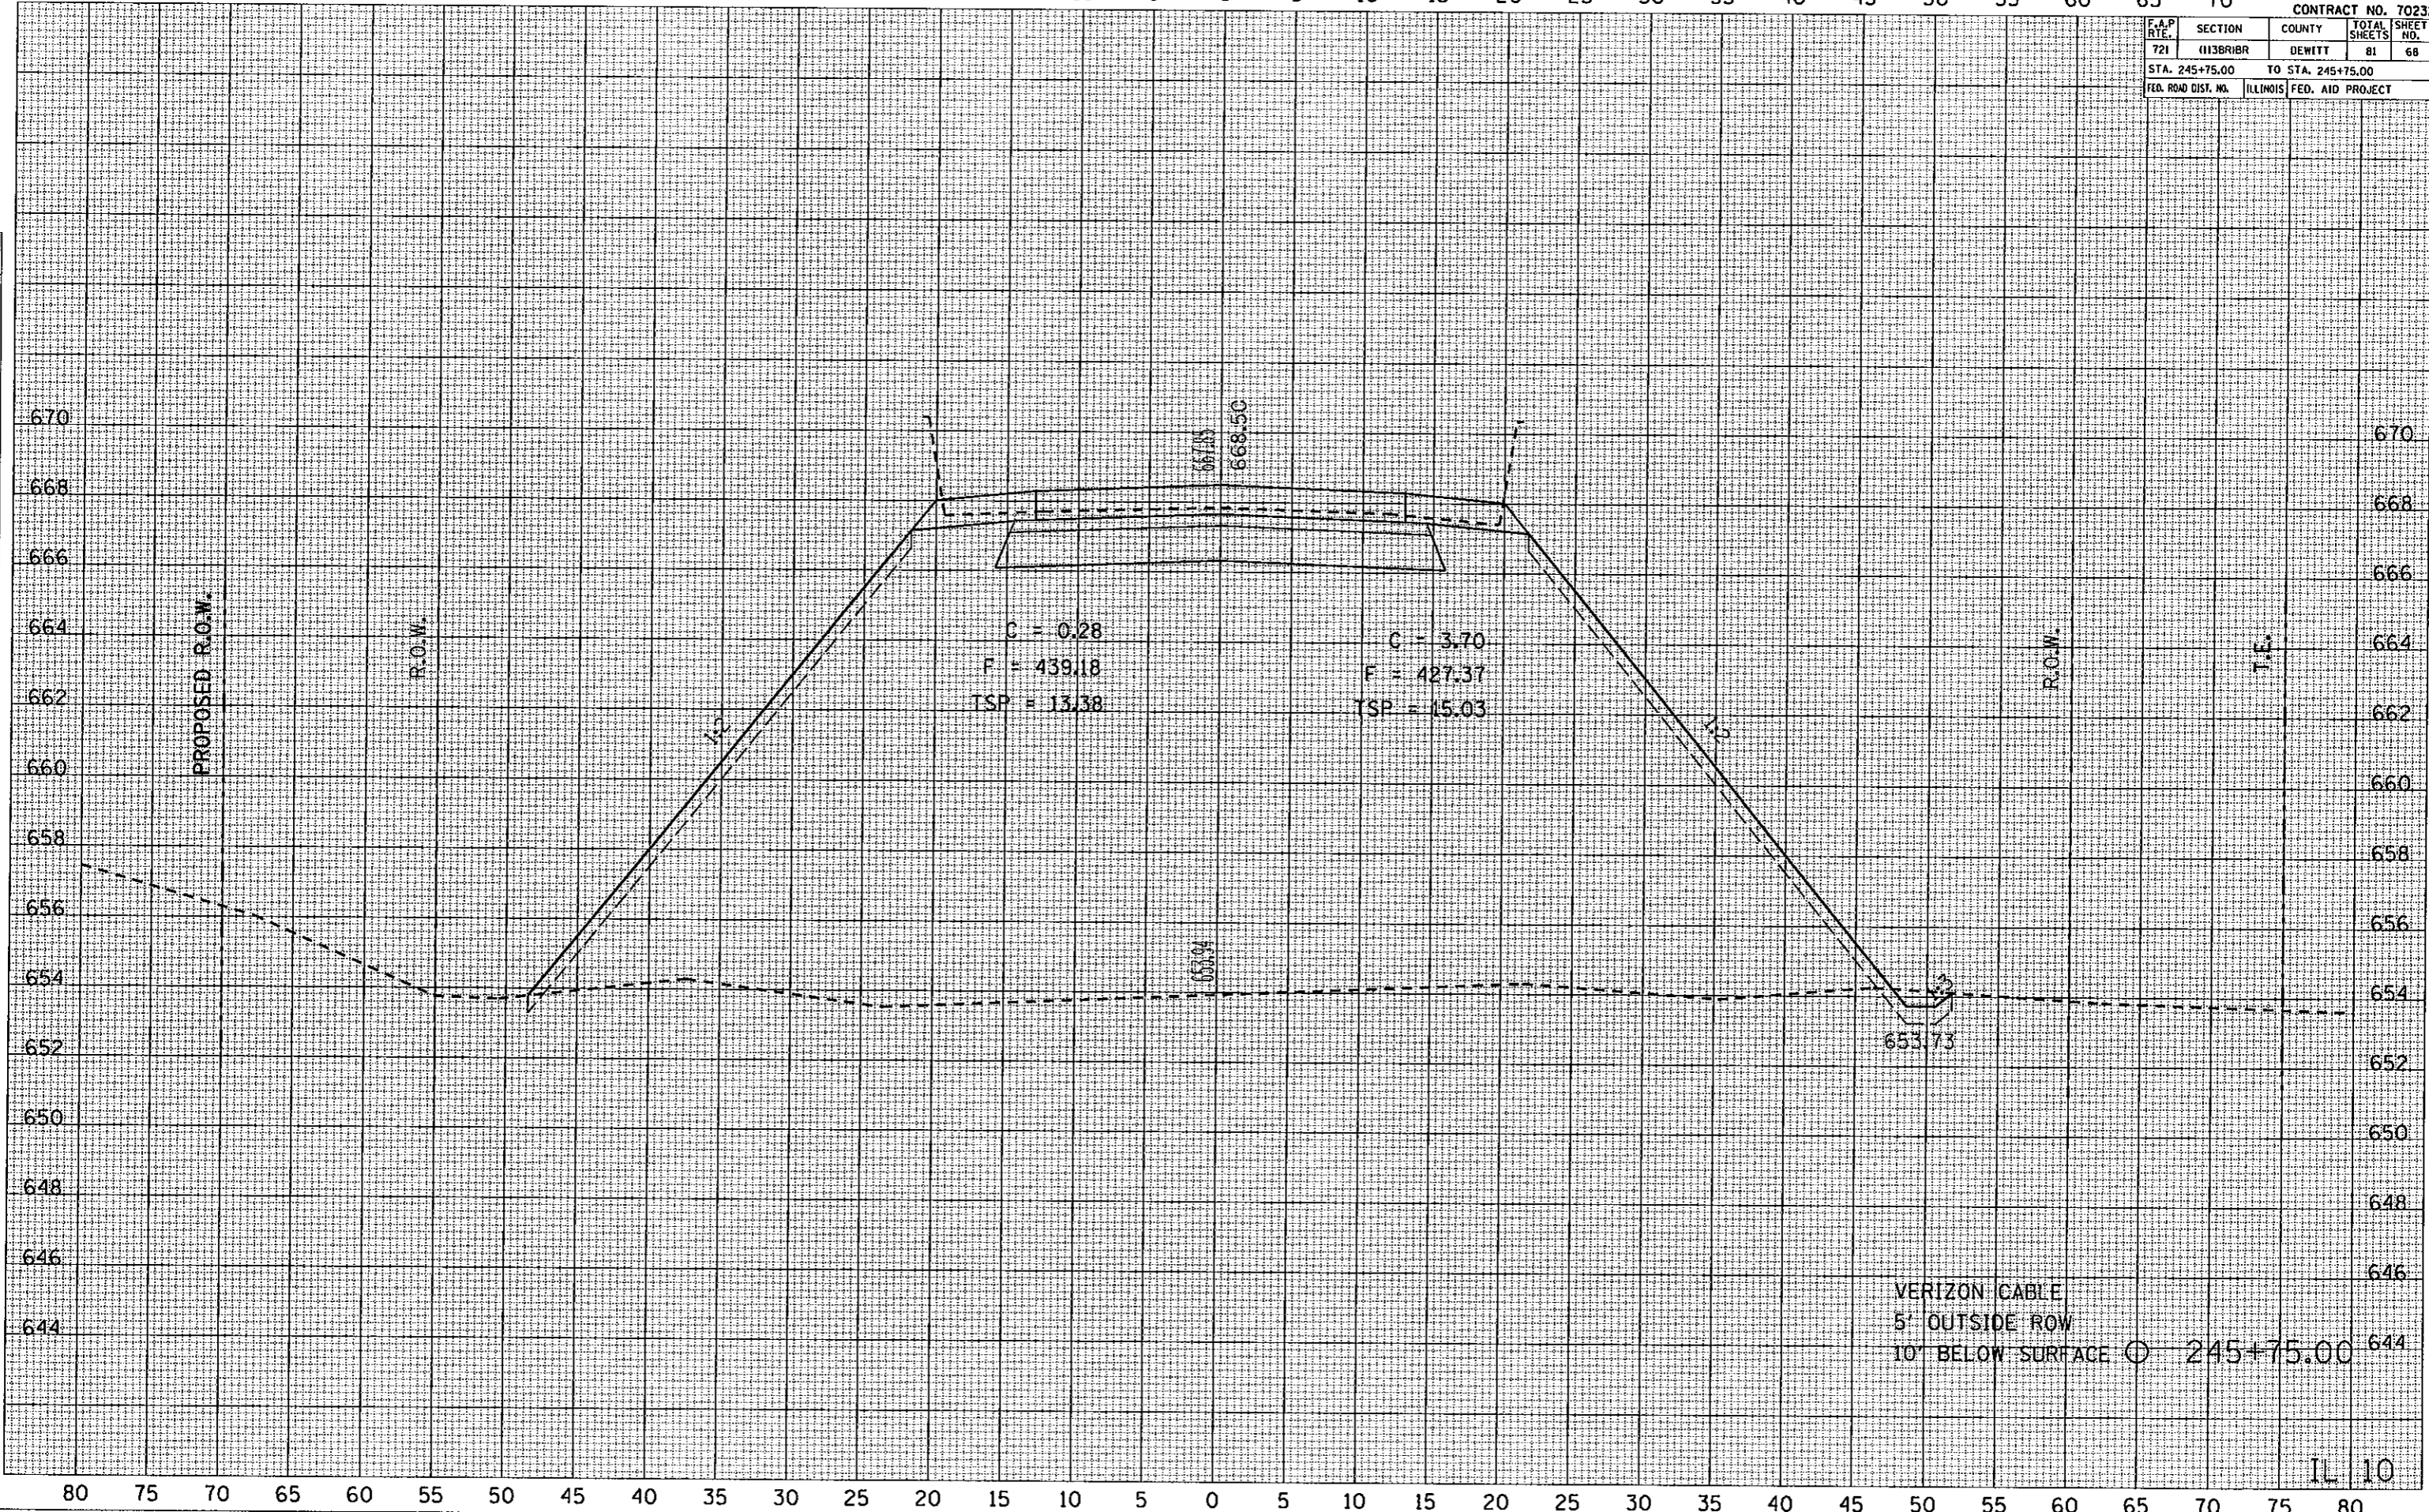

PROPOSED R.O.W.

R.O.W.

R.O.W.

T.E.

C = 0.28  
 F = 439.18  
 TSP = 13.38

C = 3.70  
 F = 427.37  
 TSP = 15.03

VERIZON CABLE  
 5' OUTSIDE ROW  
 10' BELOW SURFACE ○ 245+75.00

IL 10

80 75 70 65 60 55 50 45 40 35 30 25 20 15 10 5 0 5 10 15 20 25 30 35 40 45 50 55 60 65 70 75 80