


80 75 70 65 60 55 50 45 40 35 30 25 20 15 10 5 0 5 10 15 20 25 30 35 40 45 50 55 60 65 70

CONTRACT NO. 70232	
F.A.P. NO. 721	SECTION 113BR1BR
COUNTY DEWITT	TOTAL SHEETS 81
STA. 246+00.00	TO STA. 246+00.00
FED. ROAD DIST. NO. ILLINOIS	FED. AID PROJECT

DATE	BY

DATE	BY

PLOT DATE 8/18/2007
 FILE NAME c:\pwworkspace\113br1br\113br1br.dwg
 PLOT SCALE 1/8" = 1'-0"
 USER NAME collinb

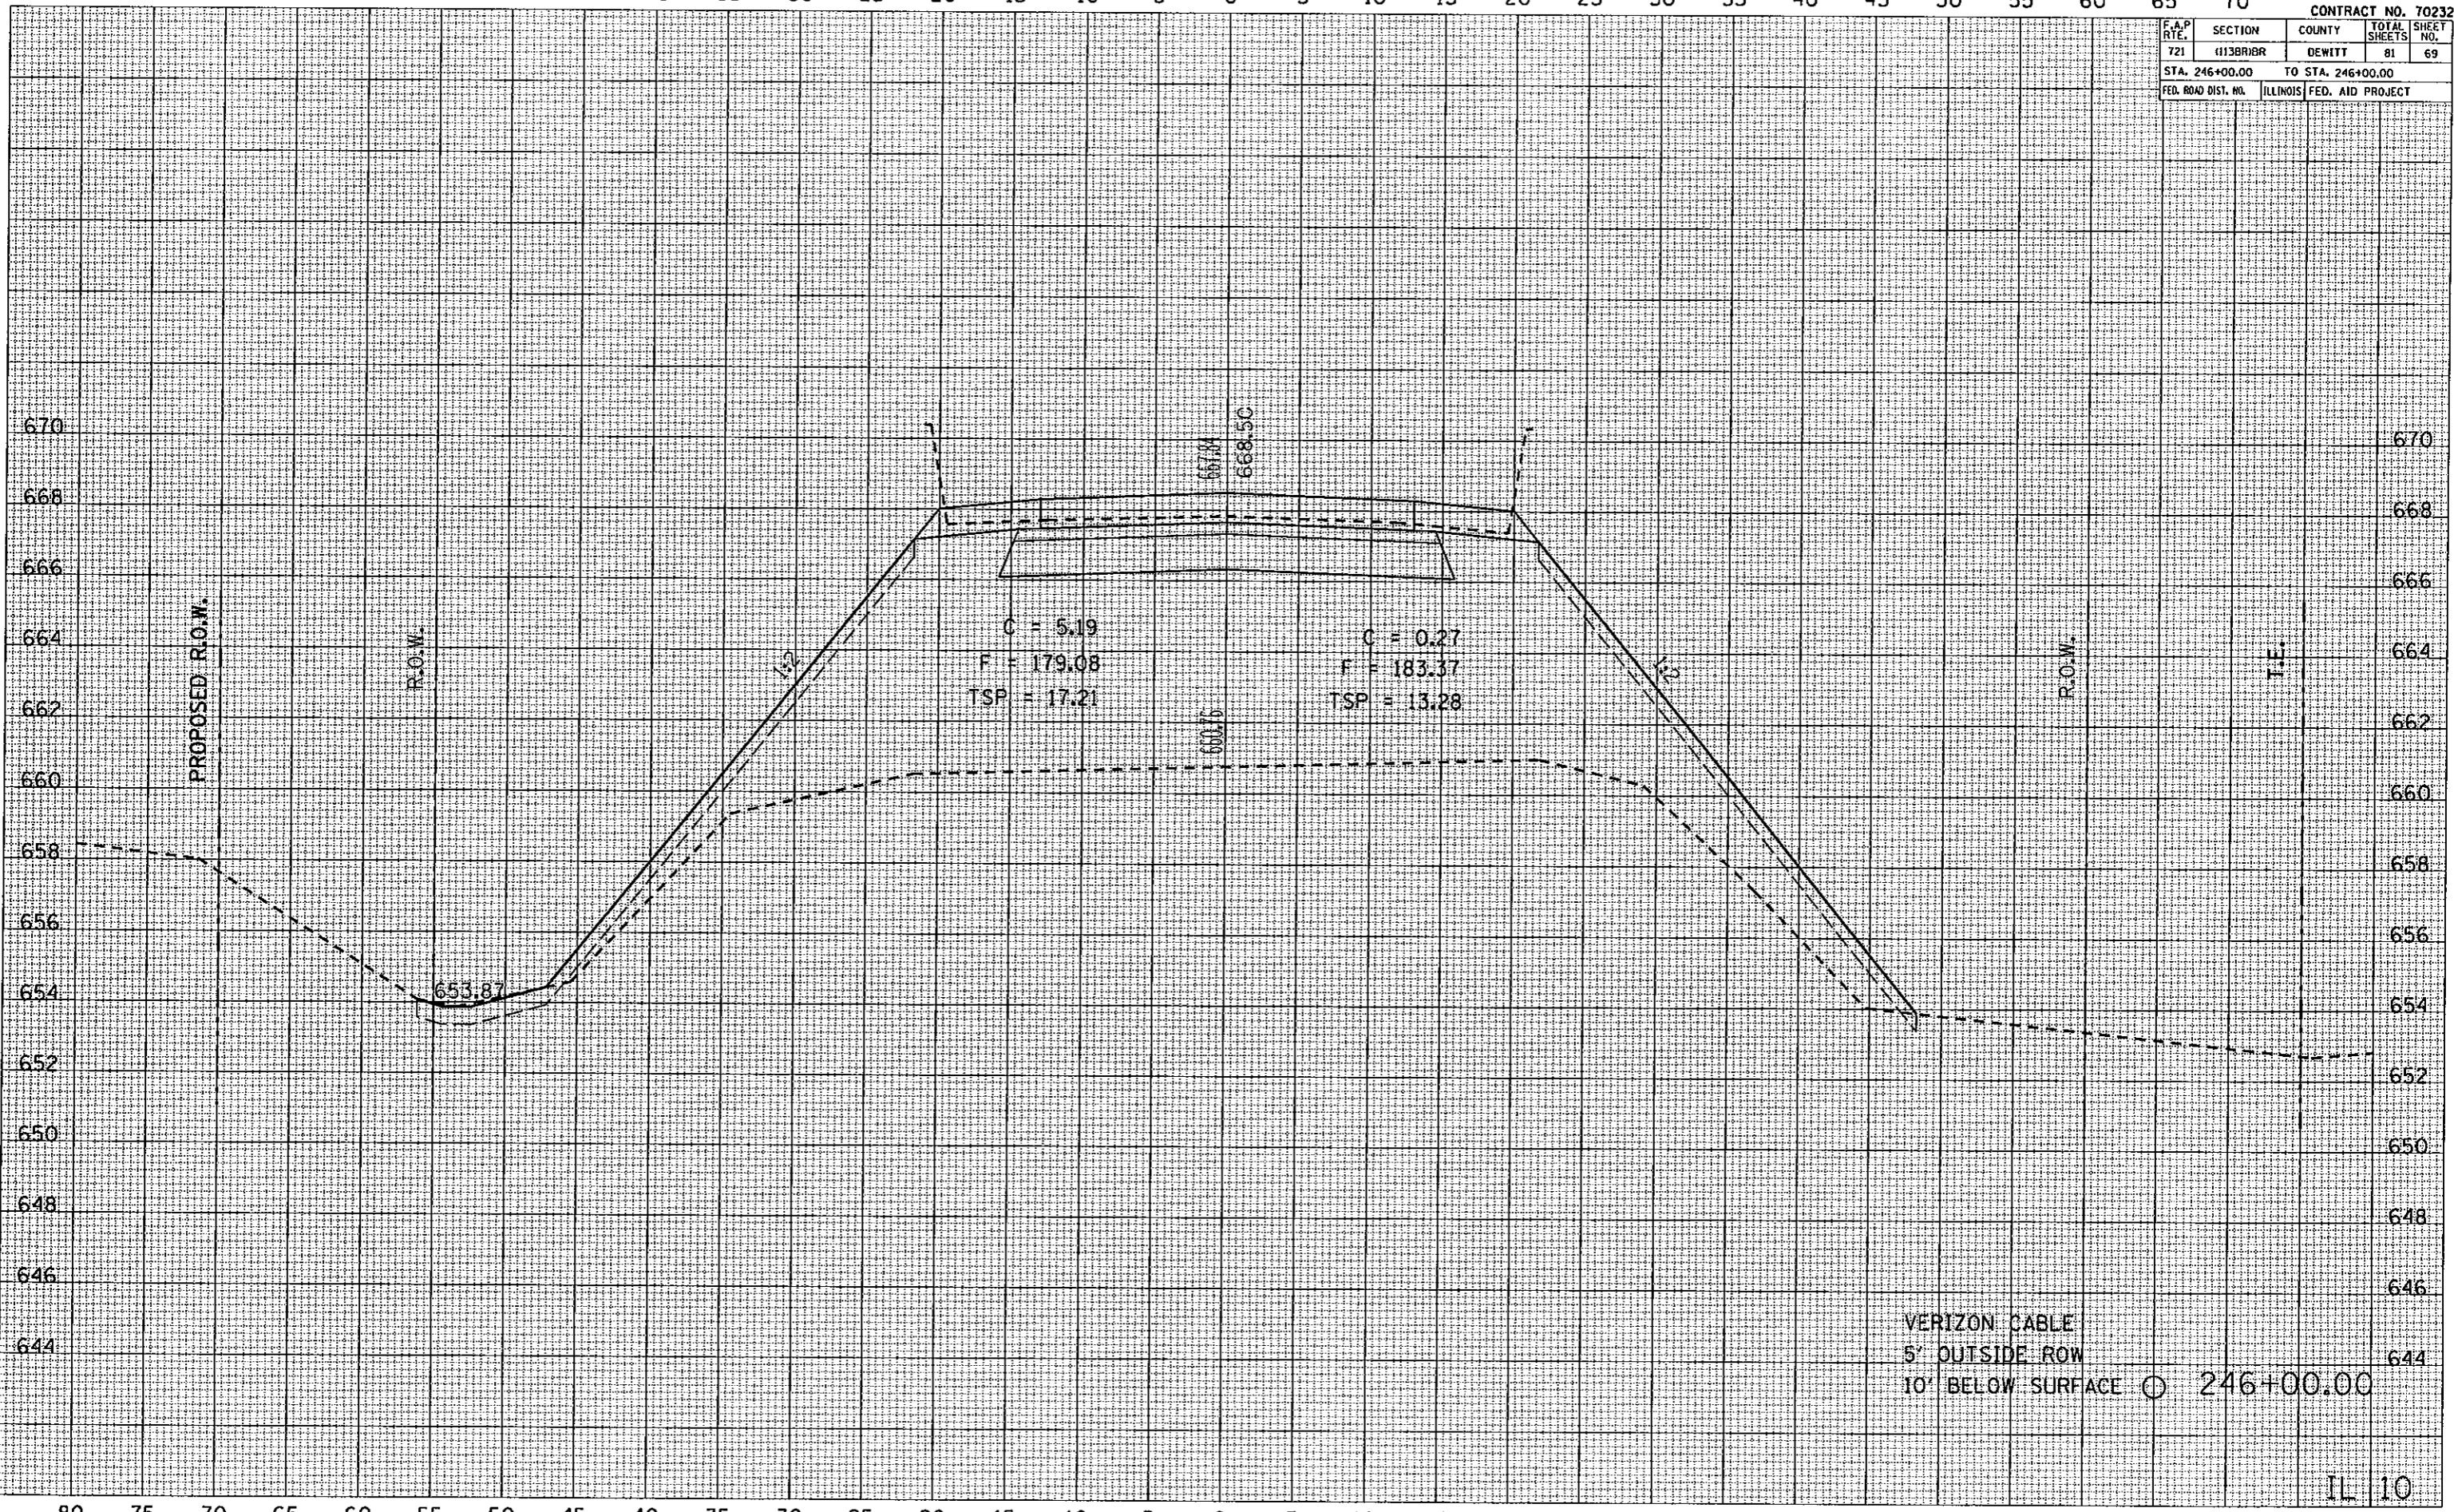

80 75 70 65 60 55 50 45 40 35 30 25 20 15 10 5 0 5 10 15 20 25 30 35 40 45 50 55 60 65 70 75 80