


CONTRACT NO. 70232				
F.A.P. R/L	SECTION	COUNTY	TOTAL SHEETS	SHEET NO.
721	113BRIBR	DEWITT	80	71
STA. 247+00.00		TO STA. 247+00.00		
FED. ROAD DIST. WA.		ILLINOIS FED. AID PROJECT		

DATE	BY

DATE	BY

PLOT DATE: 8/10/2007
 PLOT SCALE: 1" = 20'
 USER NAME: [unreadable]

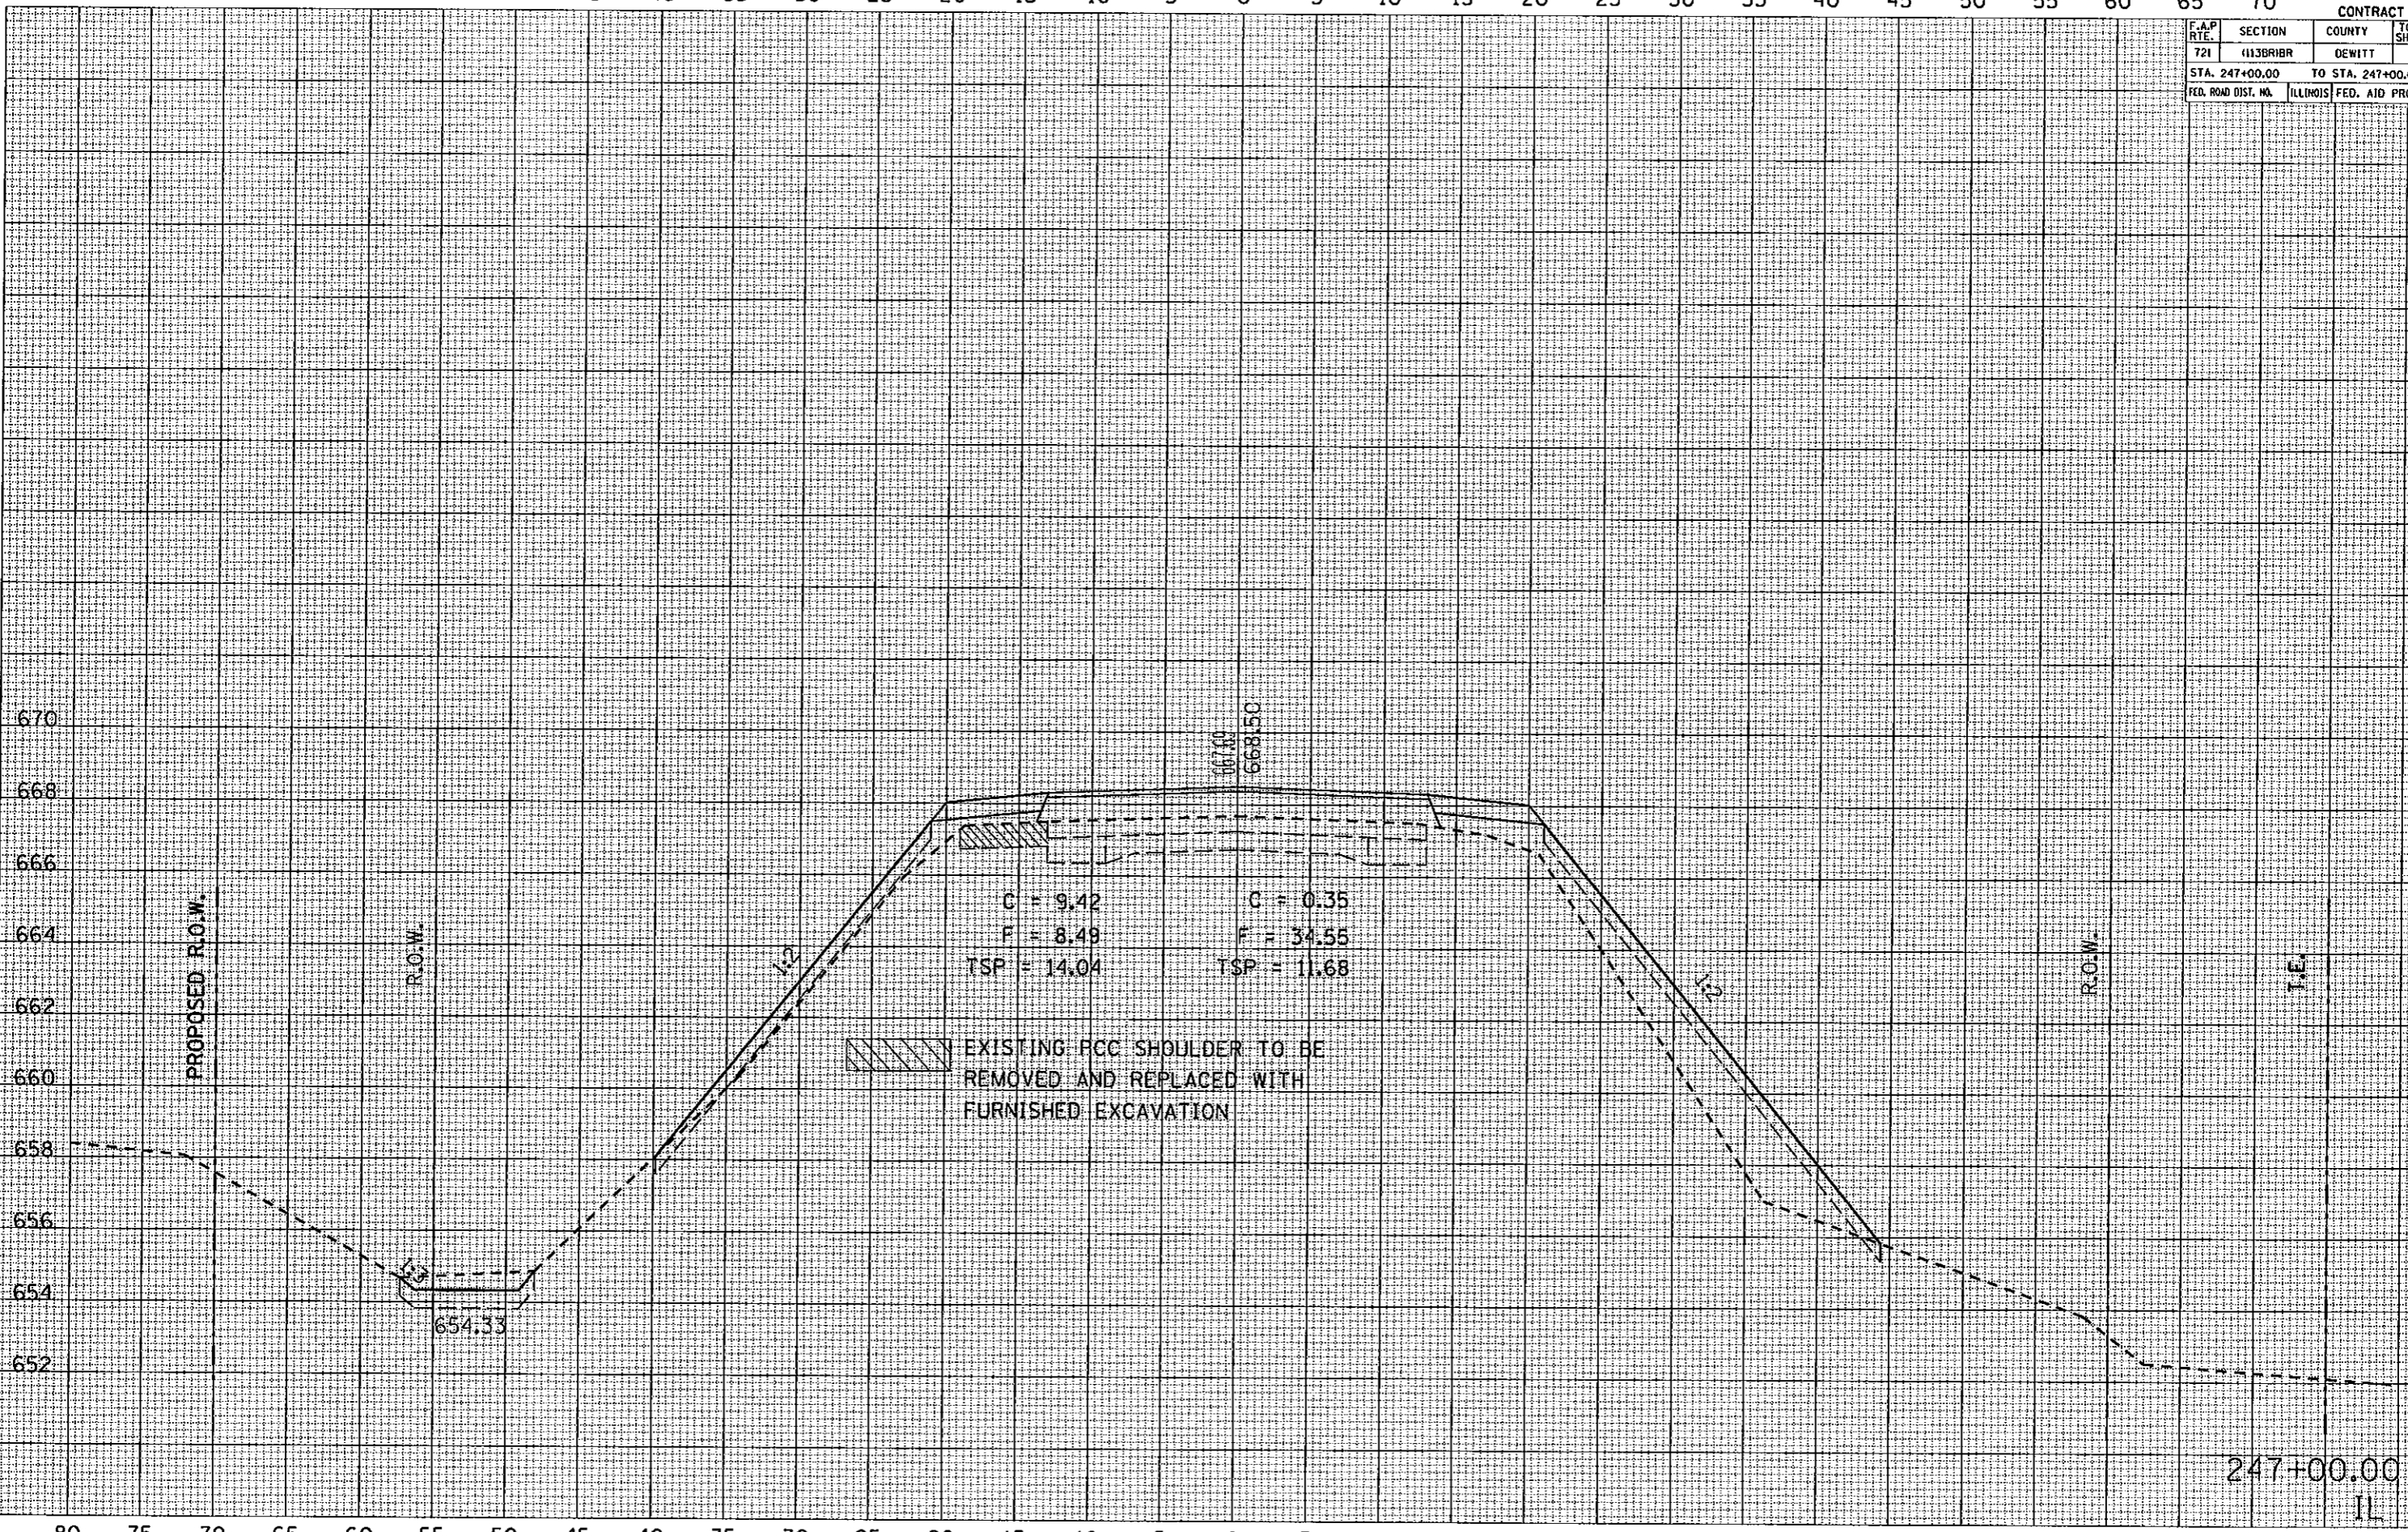

247+00.00
 IL 10