

80 75 70 65 60 55 50 45 40 35 30 25 20 15 10 5 0 5 10 15 20 25 30 35 40 45 50 55 60 65 70

CONTRACT NO. 70232

F.A.P. RITE.	SECTION	COUNTY	TOTAL SHEETS	SHEET NO.
721	113BR1BR	DEWITT	81	74
STA. 250+00.00 TO STA. 251+00.00				
FED. ROAD DIST. NO.		ILLINOIS	FED. AID PROJECT	


BY	DATE

SURVEYED  
 PLOTTED  
 TRIMMED  
 REPRODUCED  
 AREA CHECKED  
 NO.

BY	DATE

ORIGINAL SURVEY  
 TRANSLATE  
 AREA CHECKED  
 NO.

PLOT DATE : 8/18/2007  
 FILE NAME : c:\projects\70232\70232.dwg  
 PLOT SCALE : 1/8"=1'-0"  
 USER NAME : dclib

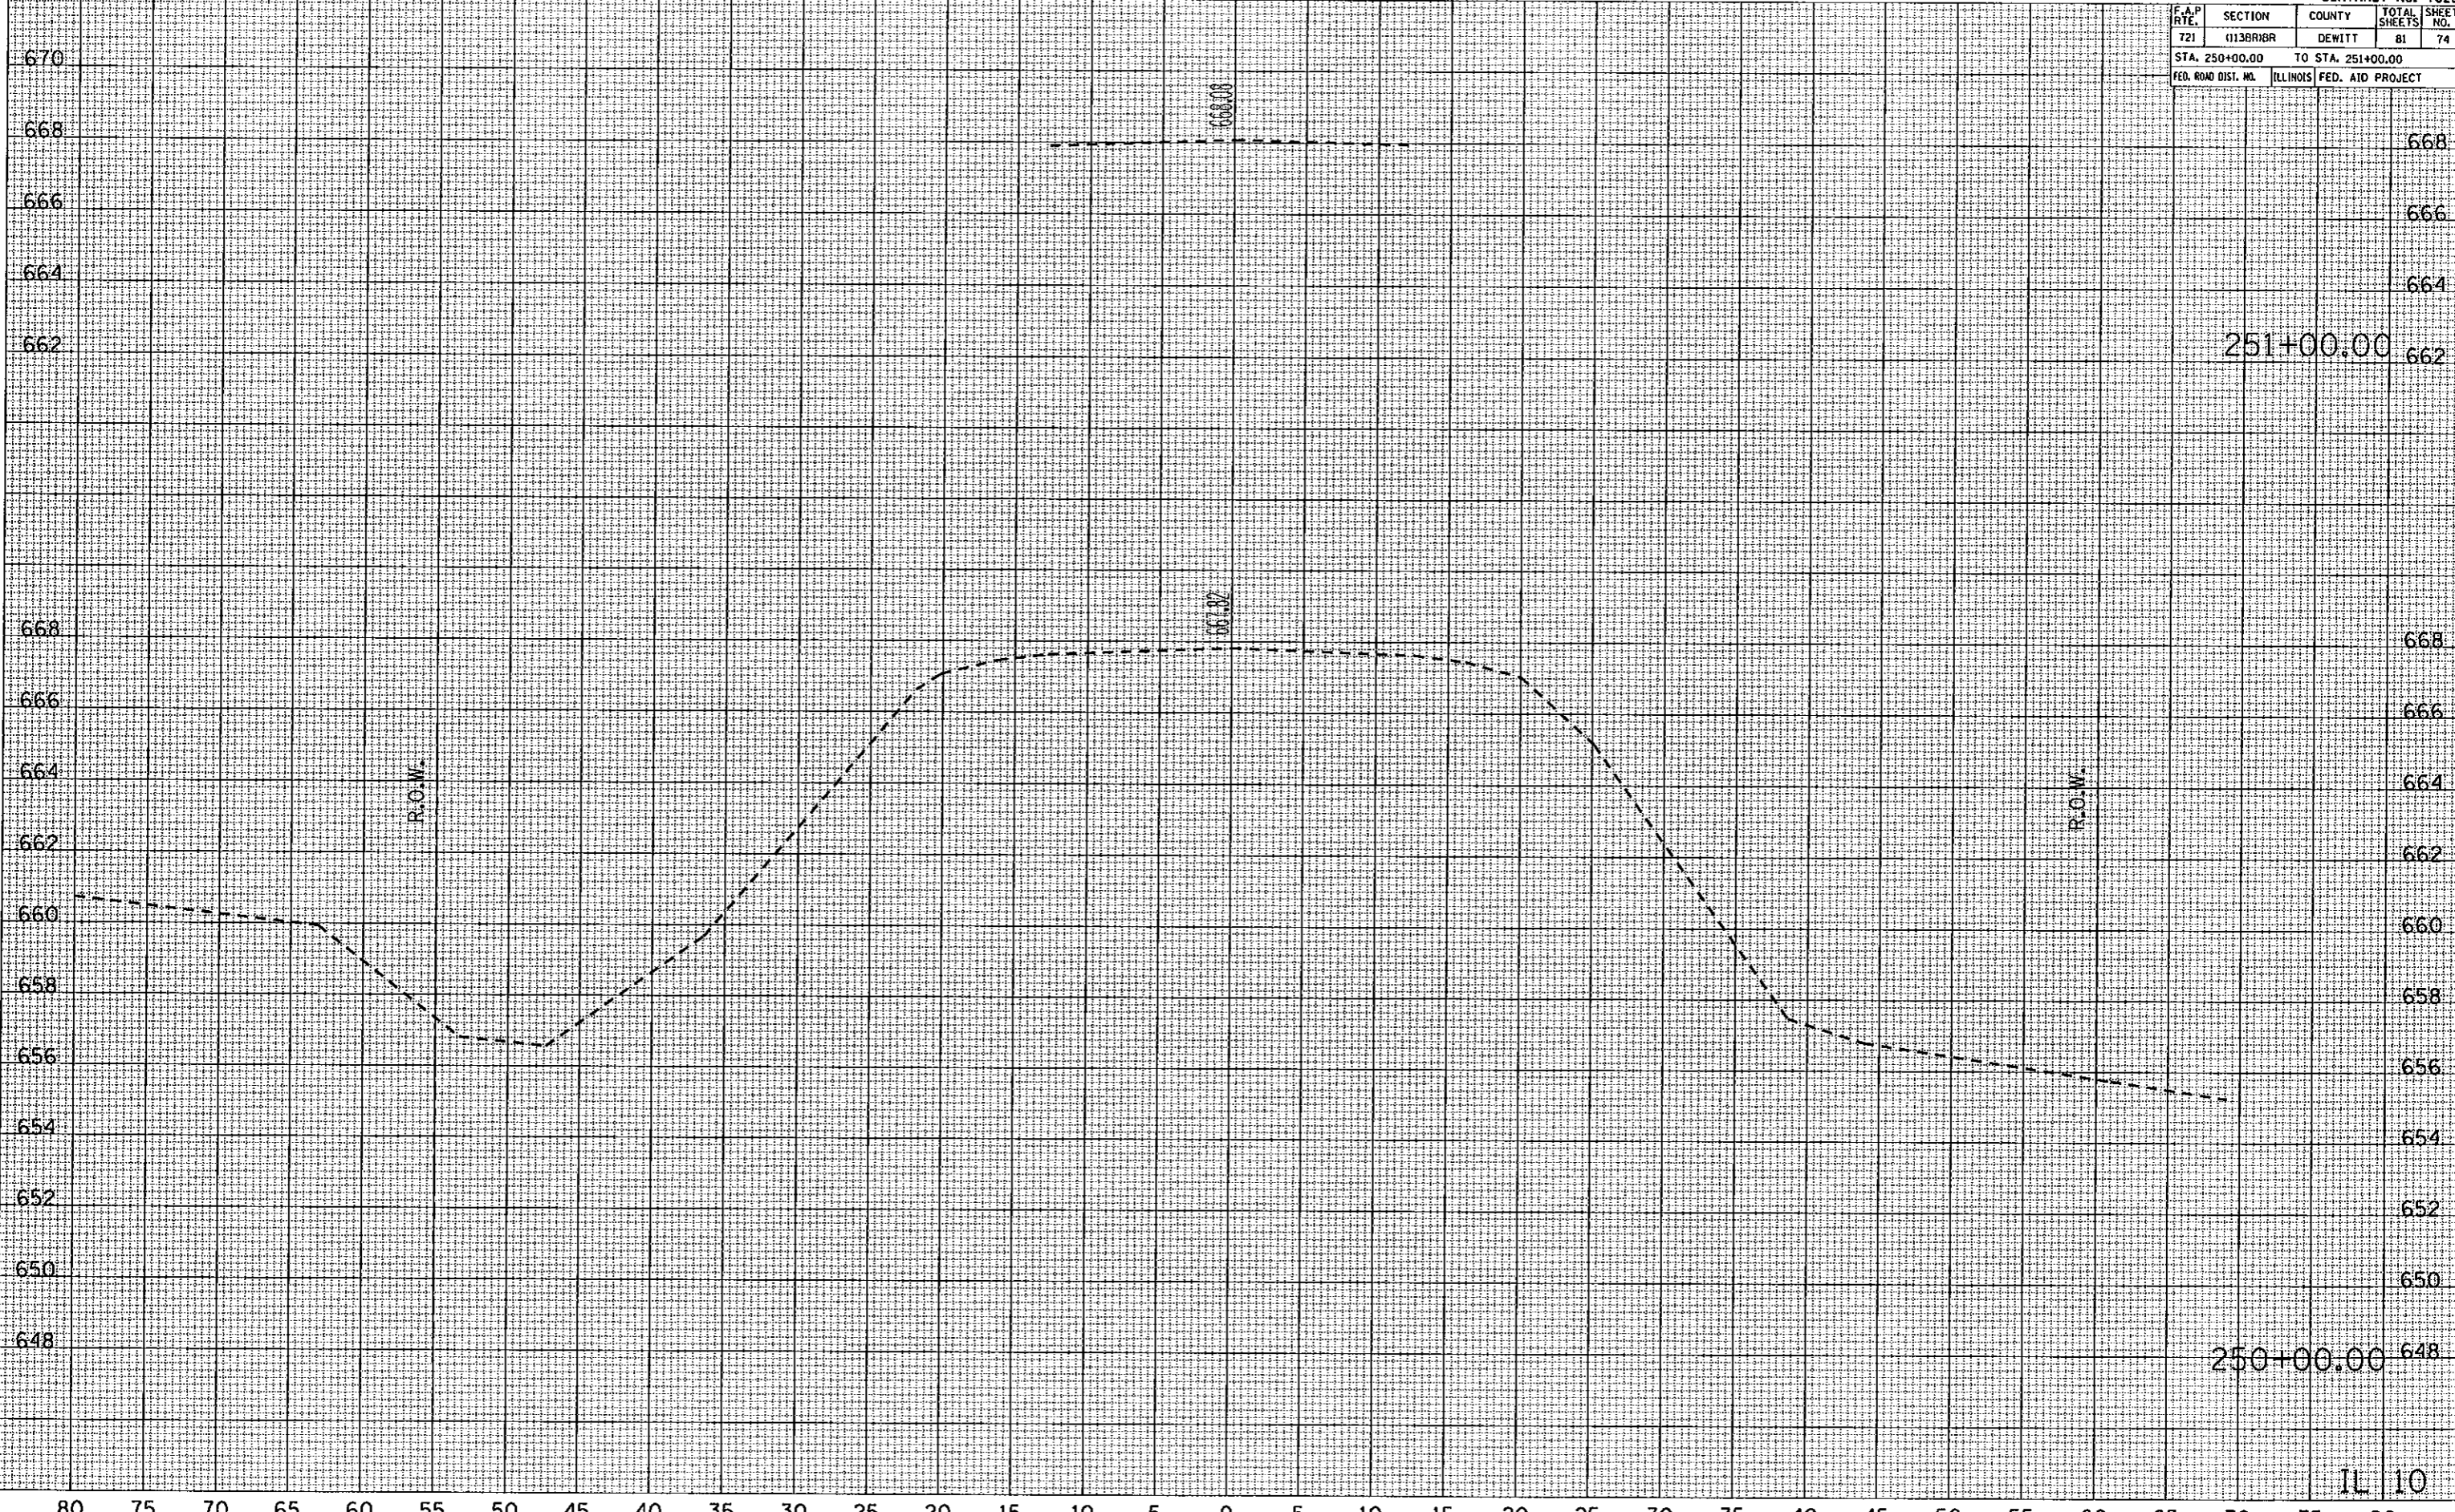

251+00.00

250+00.00

IL 10