

80 75 70 65 60 55 50 45 40 35 30 25 20 15 10 5 0 5 10 15 20 25 30 35 40 45 50 55 60 65 70


CONTRACT NO. 70232

F.A.P. RTE.	SECTION	COUNTY	TOTAL SHEETS	SHEET NO.
721	(113R)R1R	DEWITT	81	76
STA. 19+50.00		TO STA. 19+50.00		
FED. ROAD DIST. NO.	ILLINOIS	FED. AID PROJECT		

DATE	BY

DATE	BY

PLOT DATE: 8/18/2007
 FILE NAME: c:\pwworkspace\145833802\145833802.dwg
 PLOT SCALE: 1/8" = 1'-0"
 USER NAME: collins

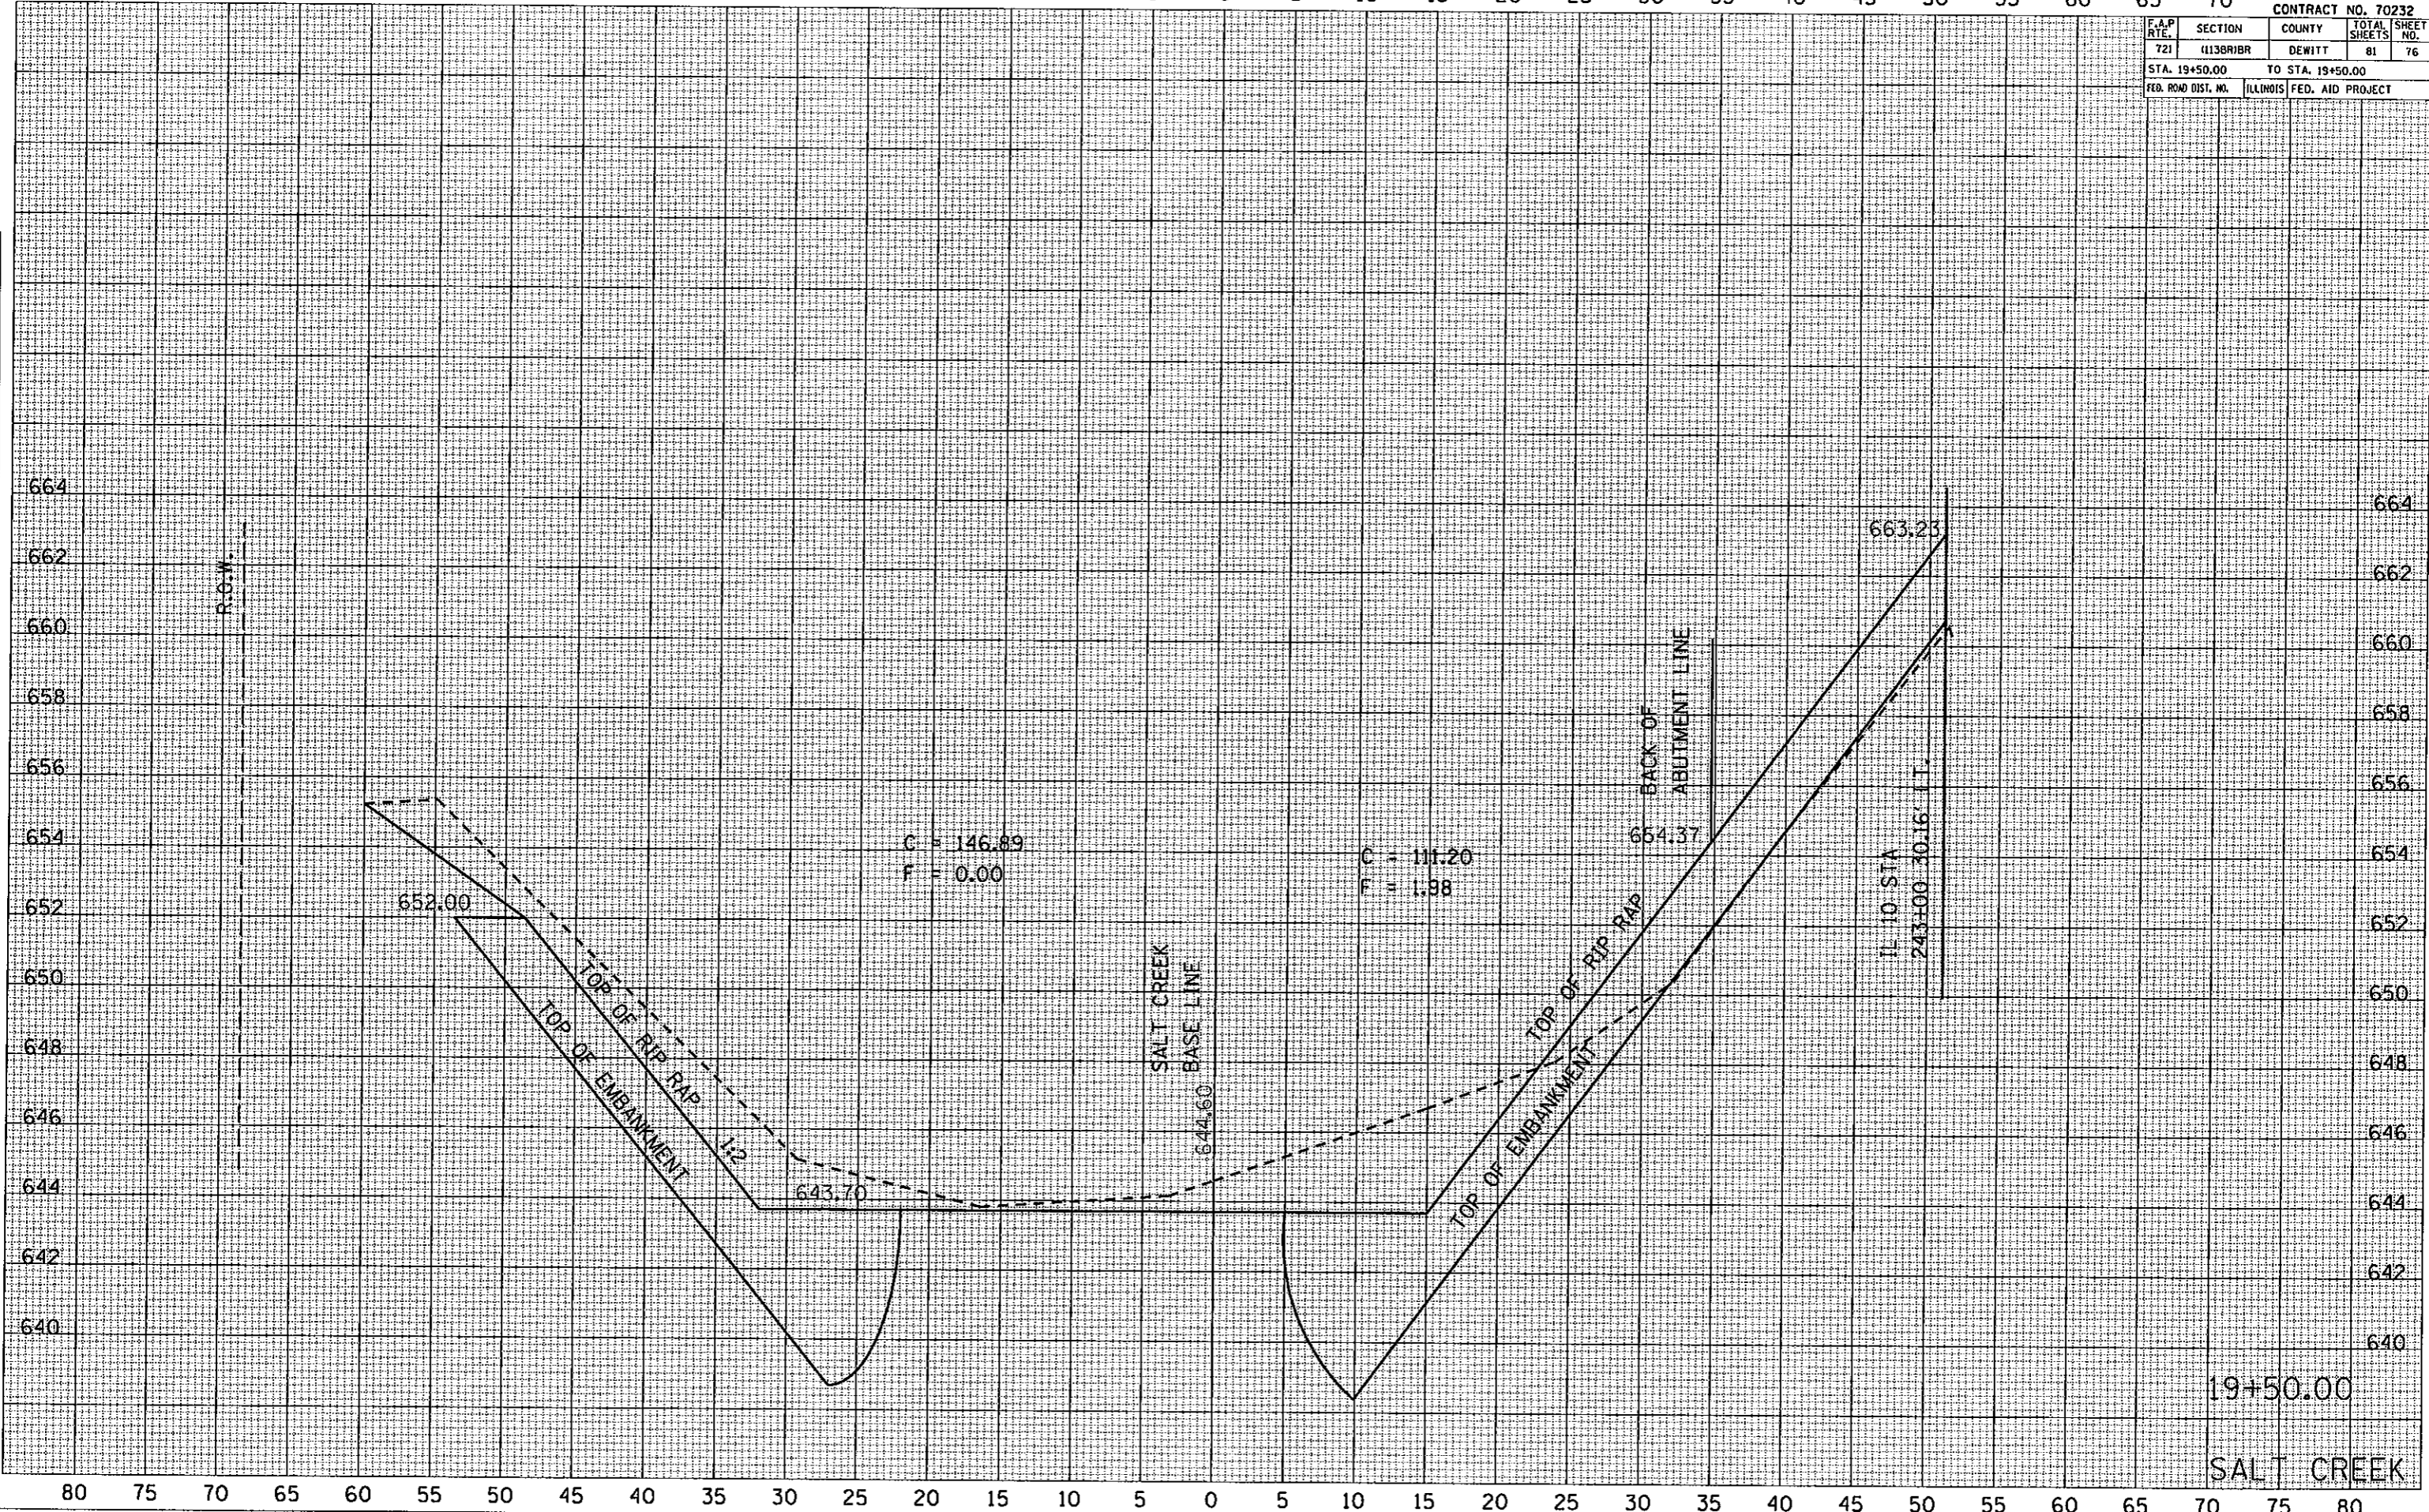

664

662

660

658

656

654

652

650

648

646

644

642

640

19+50.00

SALT CREEK

80 75 70 65 60 55 50 45 40 35 30 25 20 15 10 5 0 5 10 15 20 25 30 35 40 45 50 55 60 65 70 75 80