


80 75 70 65 60 55 50 45 40 35 30 25 20 15 10 5 0 5 10 15 20 25 30 35 40 45 50 55 60 65 70

CONTRACT NO. 70232	
F.A.P. RTE.	SECTION
721	013BRIBR
COUNTY	TOTAL SHEETS
DEWITT	81
STA. 20+25.00	TO STA. 20+25.00
FED. ROAD DIST. NO.	ILLINOIS FED. AID PROJECT

FINAL SURVEY	DATE
SURVEYED	
PLOTTED	
NOTE BOOK	
AREAS	
AREAS CHECKED	

ORIGINAL SURVEY	DATE
SURVEYED	
PLOTTED	
NOTE BOOK	
AREAS	
AREAS CHECKED	

PLOT DATE: 8/18/2007  
 FILE NAME: c:\p\proj\20+25\20+25.dwg  
 USER: j...  
 USER DATE: 8/18/2007

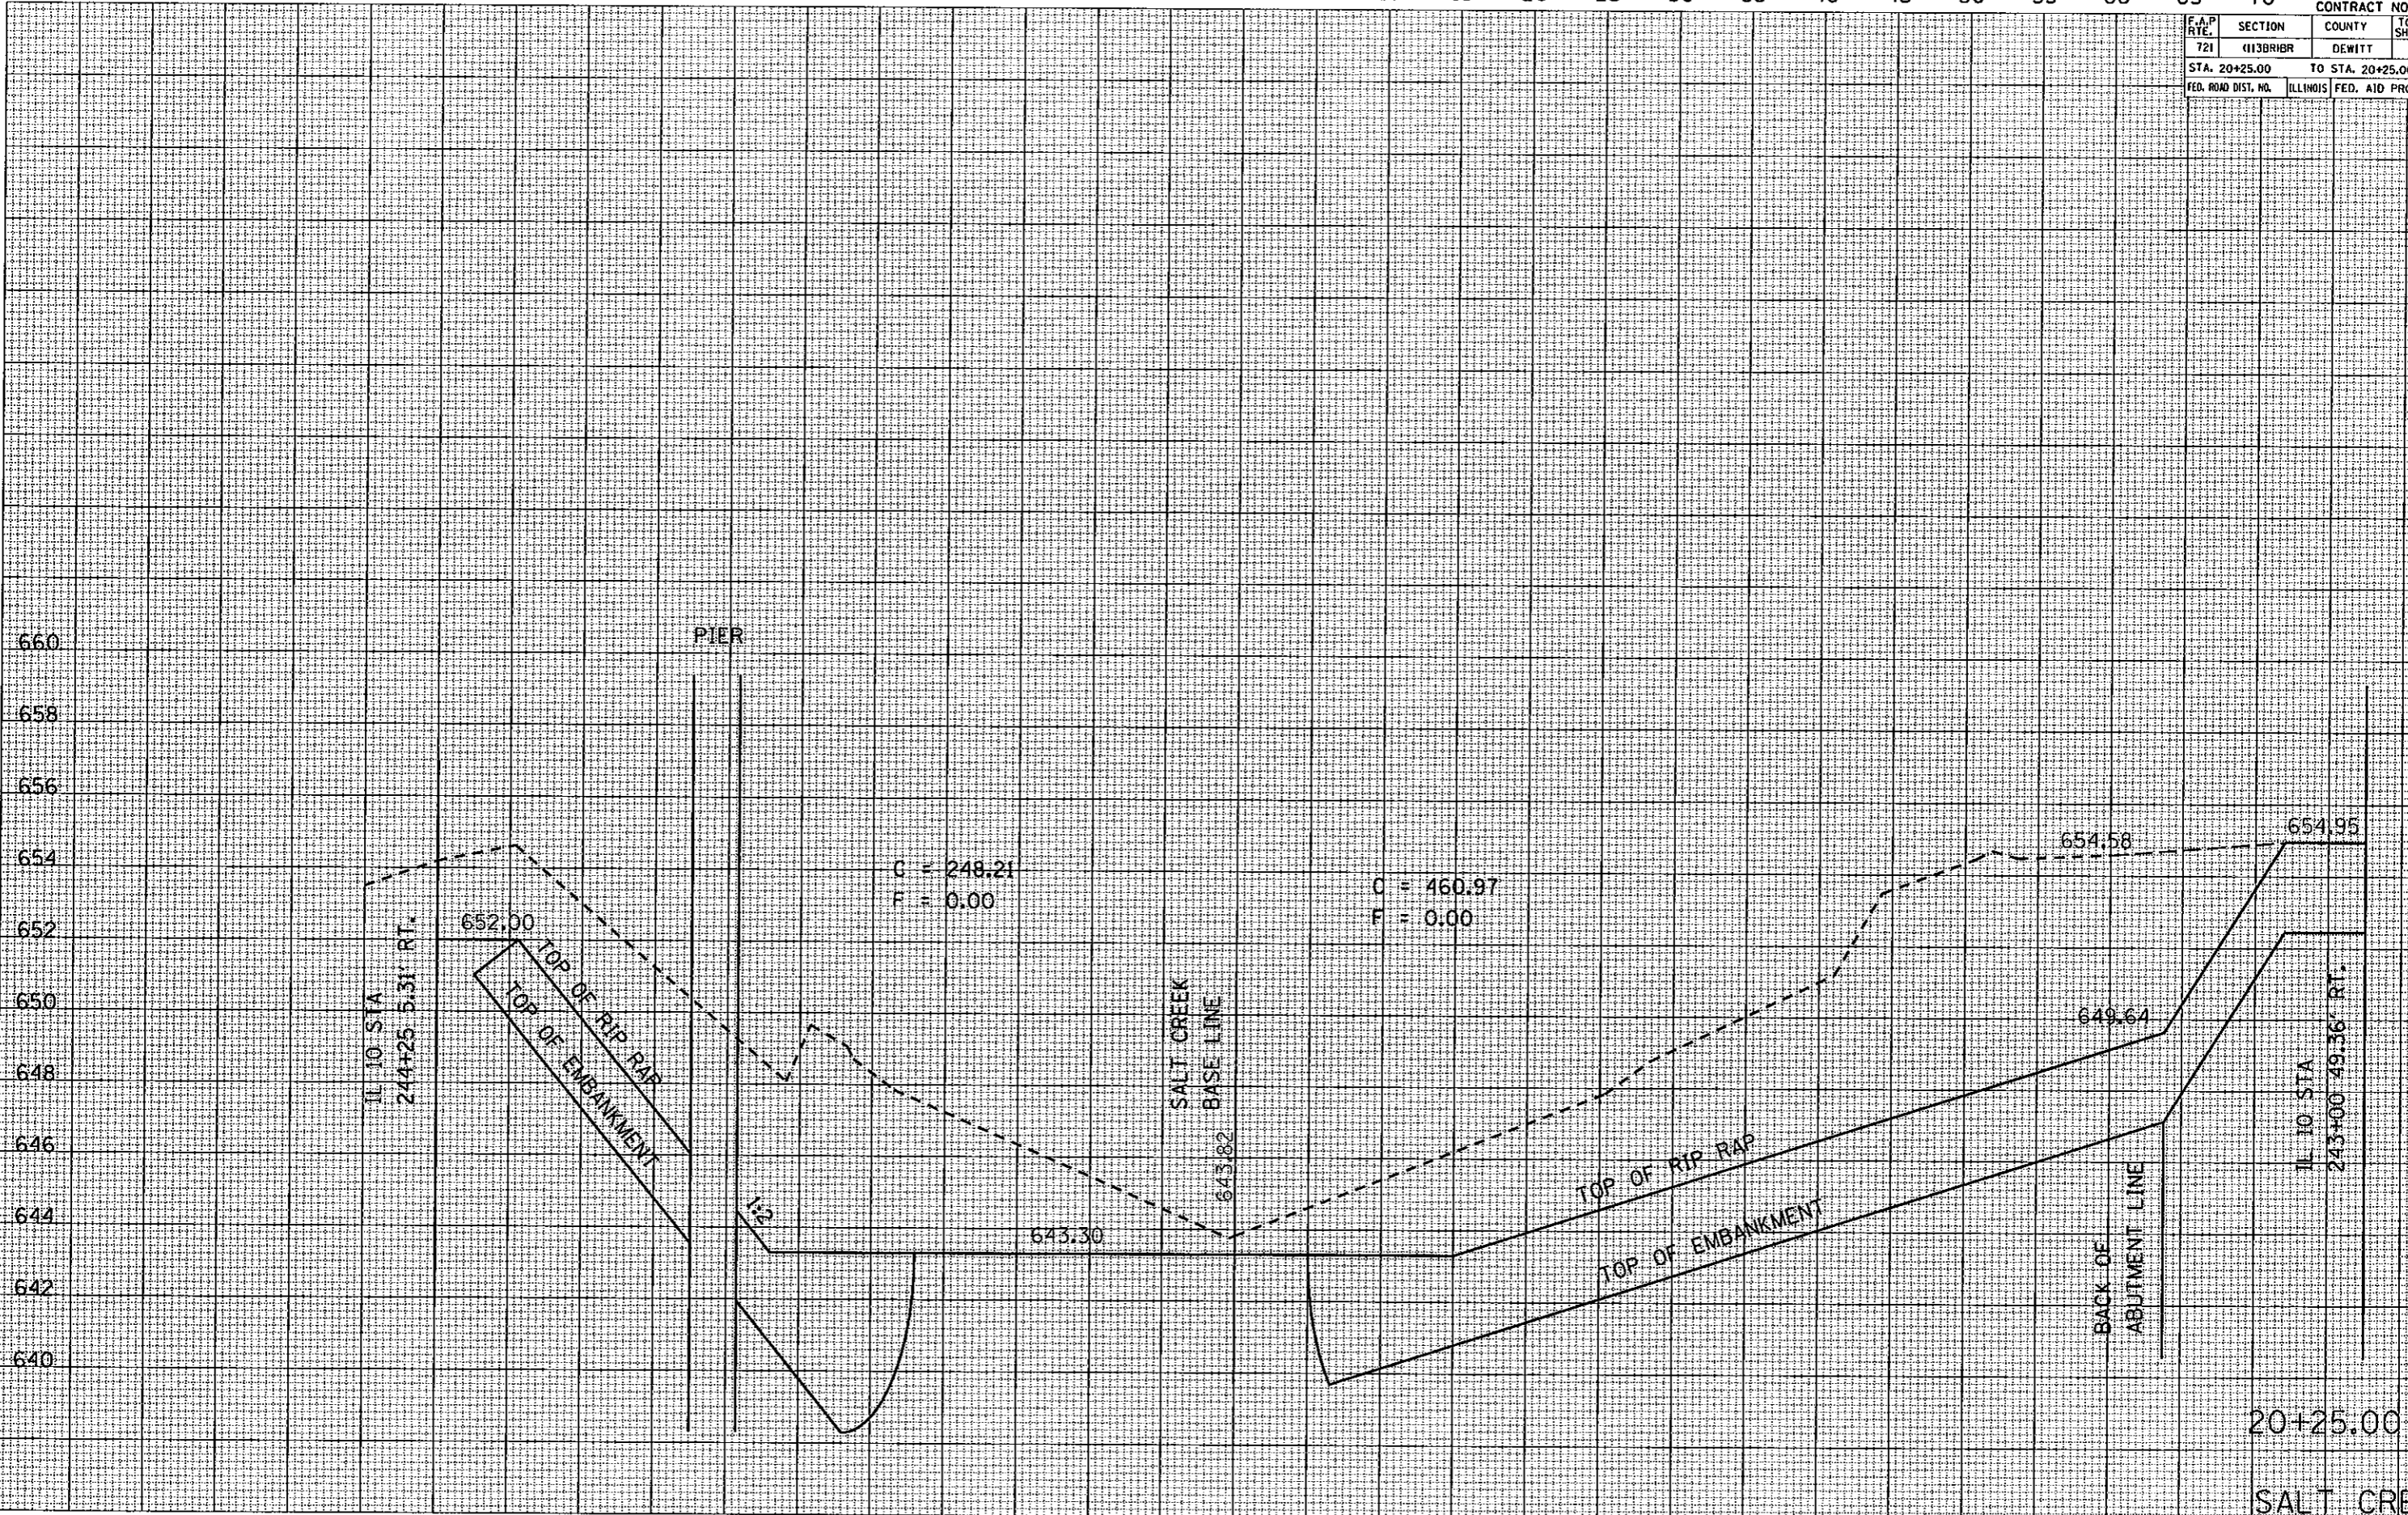

80 75 70 65 60 55 50 45 40 35 30 25 20 15 10 5 0 5 10 15 20 25 30 35 40 45 50 55 60 65 70 75 80

20+25.00

SALT CREEK