


F.A.I. RTE.	SECTION	COUNTY	TOTAL SHEETS	SHEET NO.
57		CHAMPAIGN	71	11
STA.		TO STA.		
FED. ROAD DIST. NO.	ILLINOIS	FED. AID PROJECT		

• 10(33RS-4,(34-1,35,36,37)RS-21


EXISTING TYPICAL CROSS SECTION (LEG1)

NORTHBOUND LANES
STATION 623+36.00 TO STATION 637+33.00

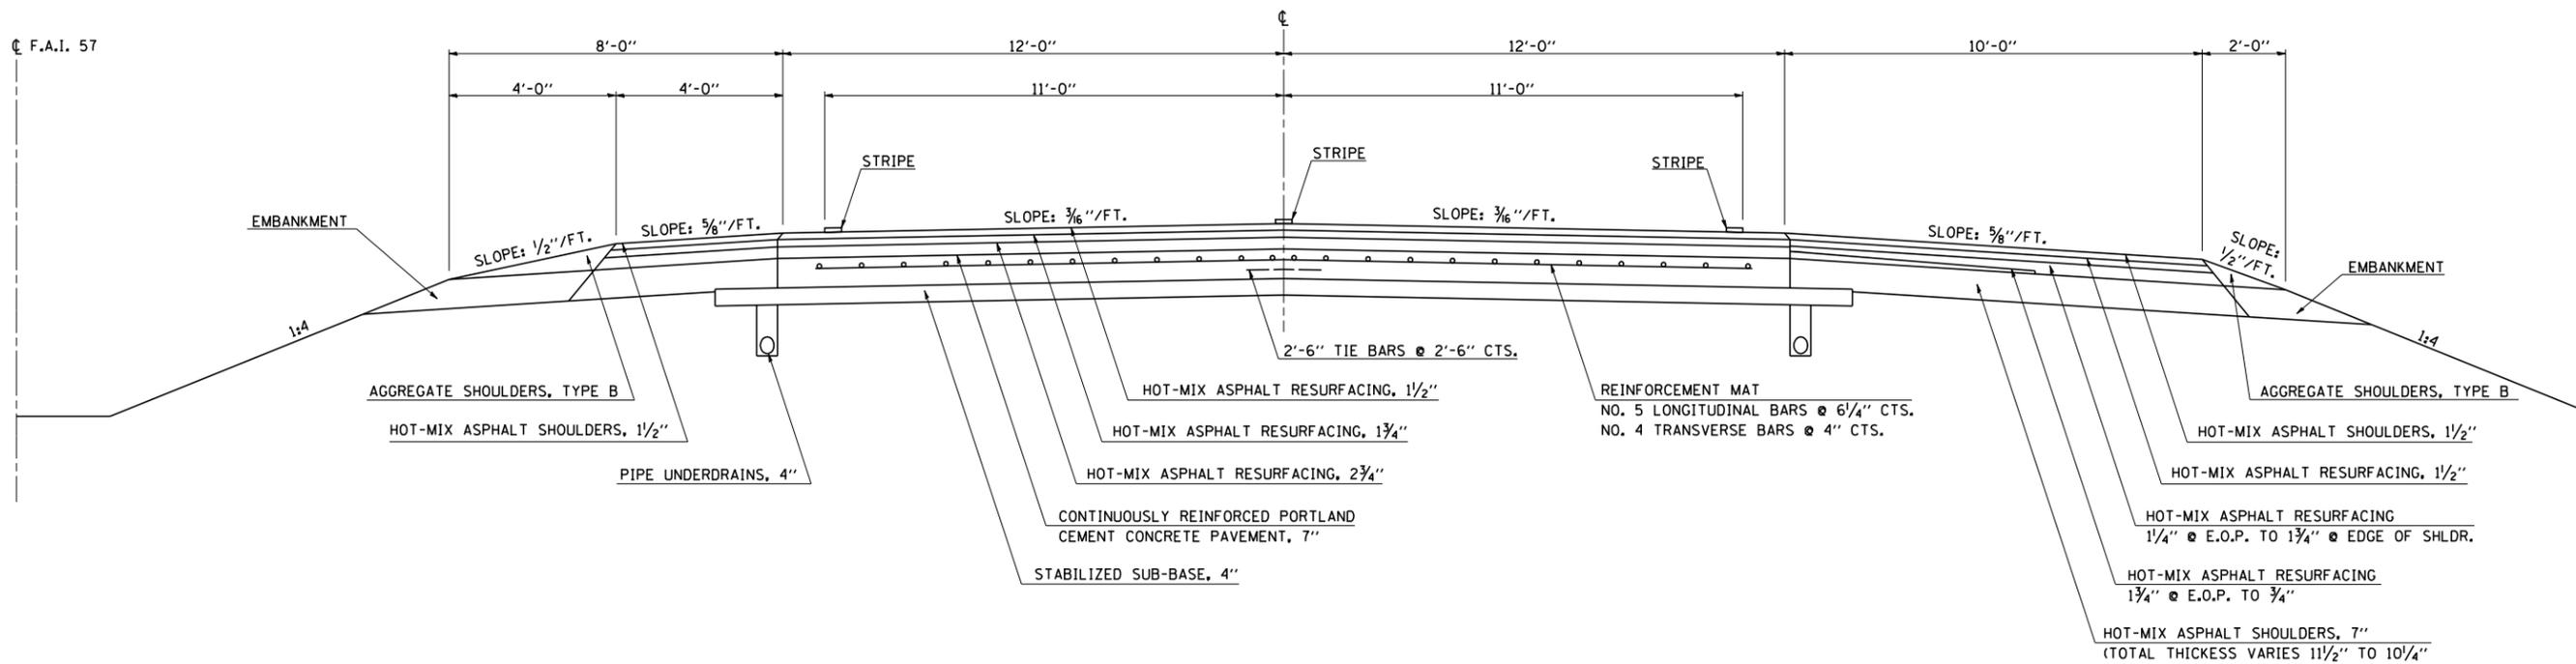

EXISTING TYPICAL CROSS SECTION (LEG1)

SOUTHBOUND LANES
STATION 623+36.00 TO STATION 637+33.00

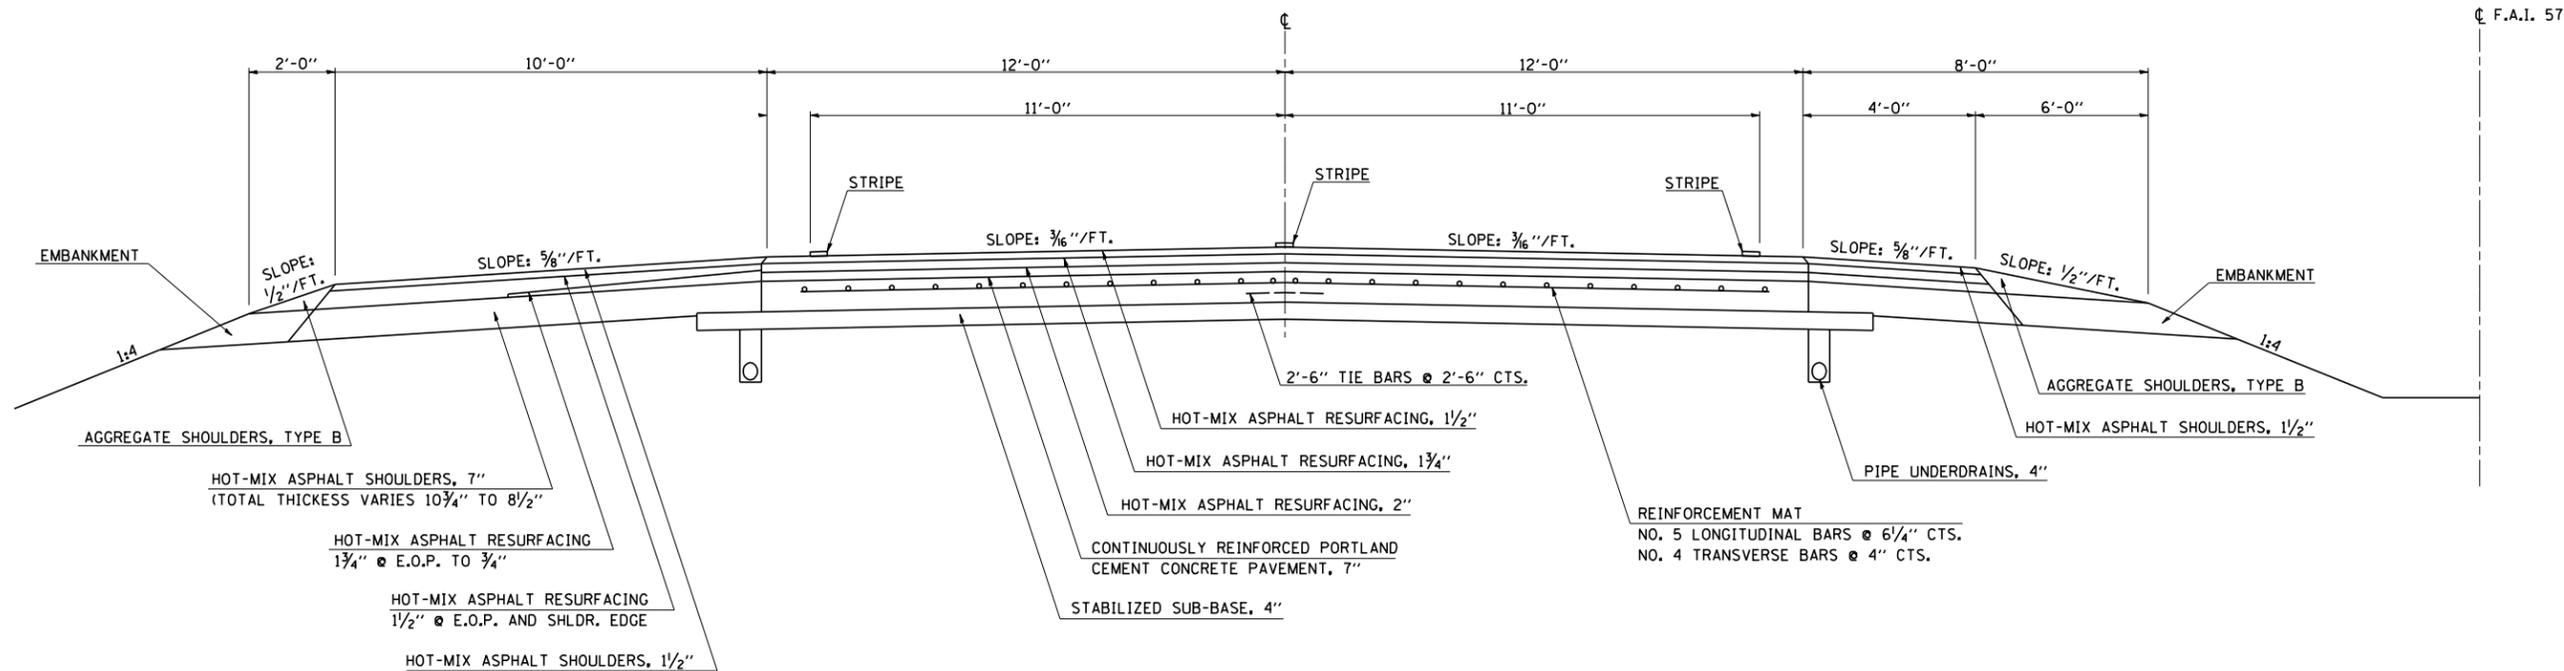

PLOT DATE = 8/20/2007
 FILE NAME = c:\projects\0504604 (v8)\70404\typ\cds.dgn
 USER = collinfdw