


F.A.I. RTE.	SECTION	COUNTY	TOTAL SHEETS	SHEET NO.
57	*	CHAMPAIGN	71	14
STA.		TO STA.		
FED. ROAD DIST. NO.		ILLINOIS FED. AID PROJECT		
• 10133RS-4,(34-1,35,36,37)RS-21				


### PROPOSED TYPICAL CROSS SECTION (LEG 1) ①

(BEGIN LEG 1) STATION 544+40.00 TO STATION 575+00.00 ②

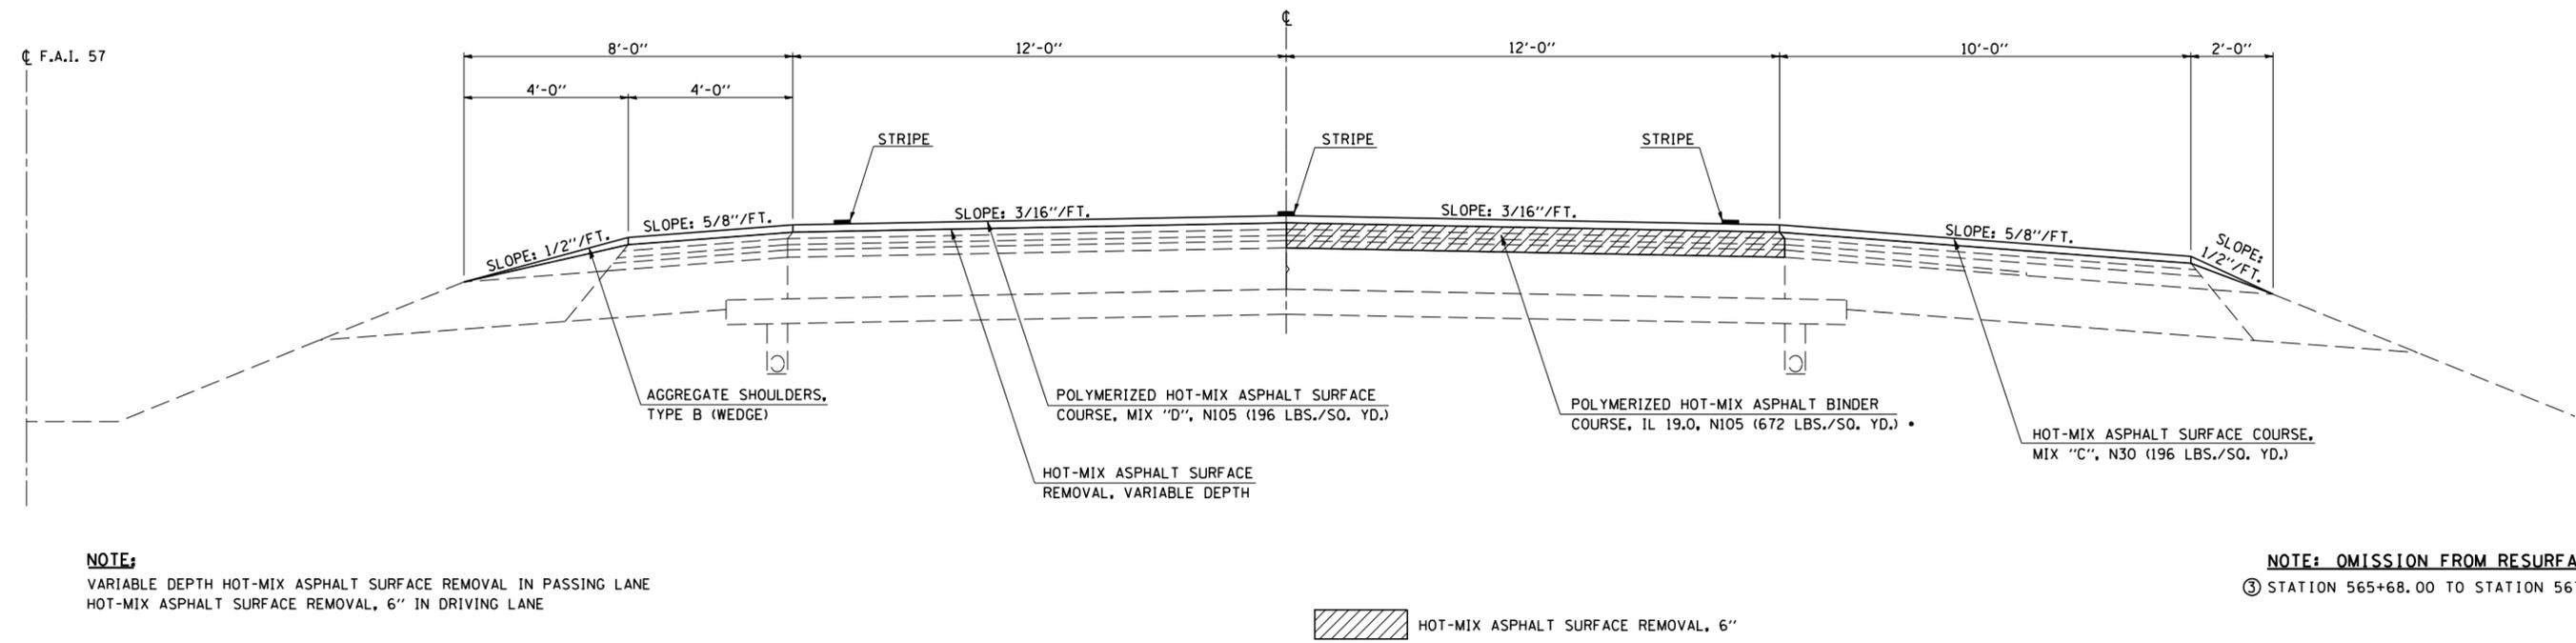

### PROPOSED TYPICAL CROSS SECTION (LEG 1) ②

① STATION 575+00.00 TO STATION 623+36.00 ⑦ NB ⑧ SB

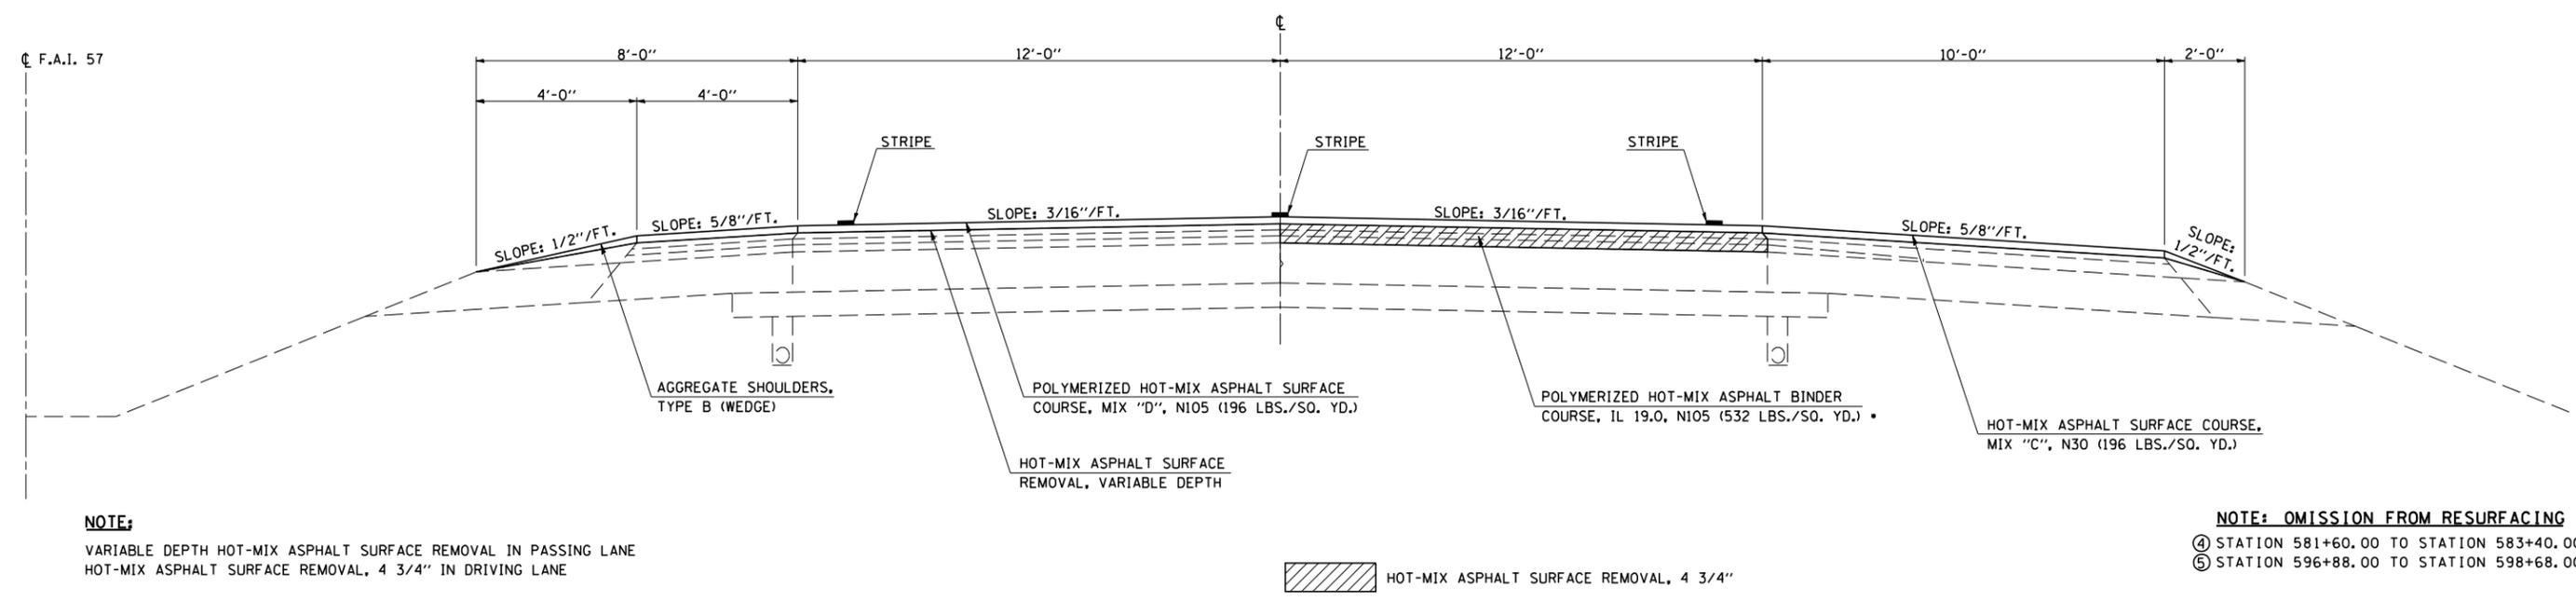

PLOT DATE = 8/20/2007  
 FILE NAME = c:\p\projects\0504604 (v8)\70404typ\cds.dgn  
 USER NAME = collierdw