


F.A.I. RTE.	SECTION	COUNTY	TOTAL SHEETS	SHEET NO.
74	*	MCLEAN	41	23

* 157-21B&57-22B1&BDR


SHEET 3 OF 14

STAGE I CONSTRUCTION
S.N. 057-0129

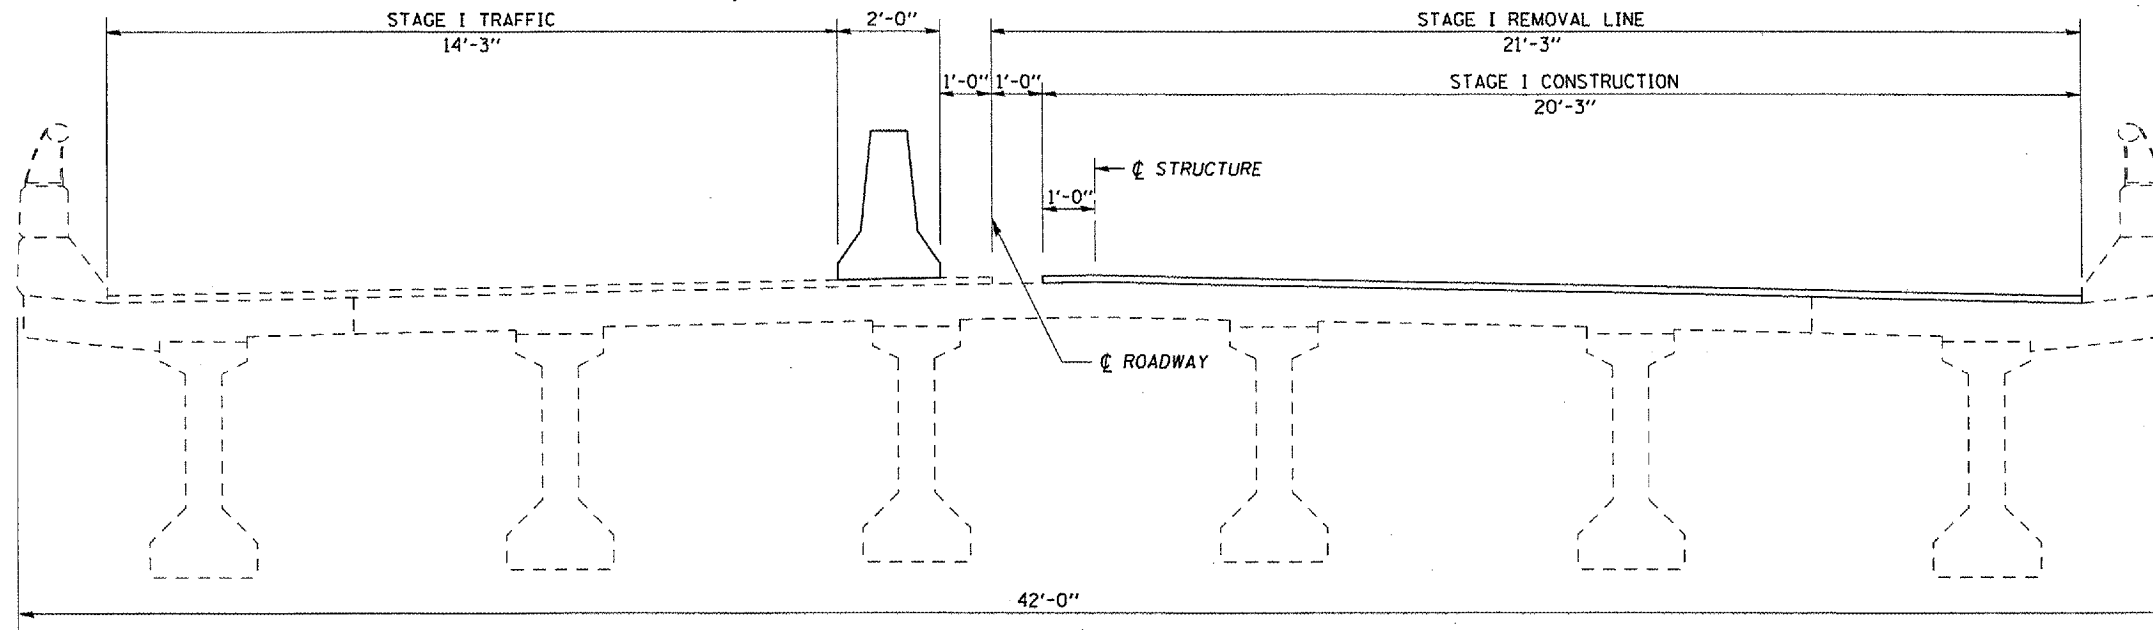


WESTBOUND (LOOKING WEST)

STAGE II CONSTRUCTION
S.N. 057-0129

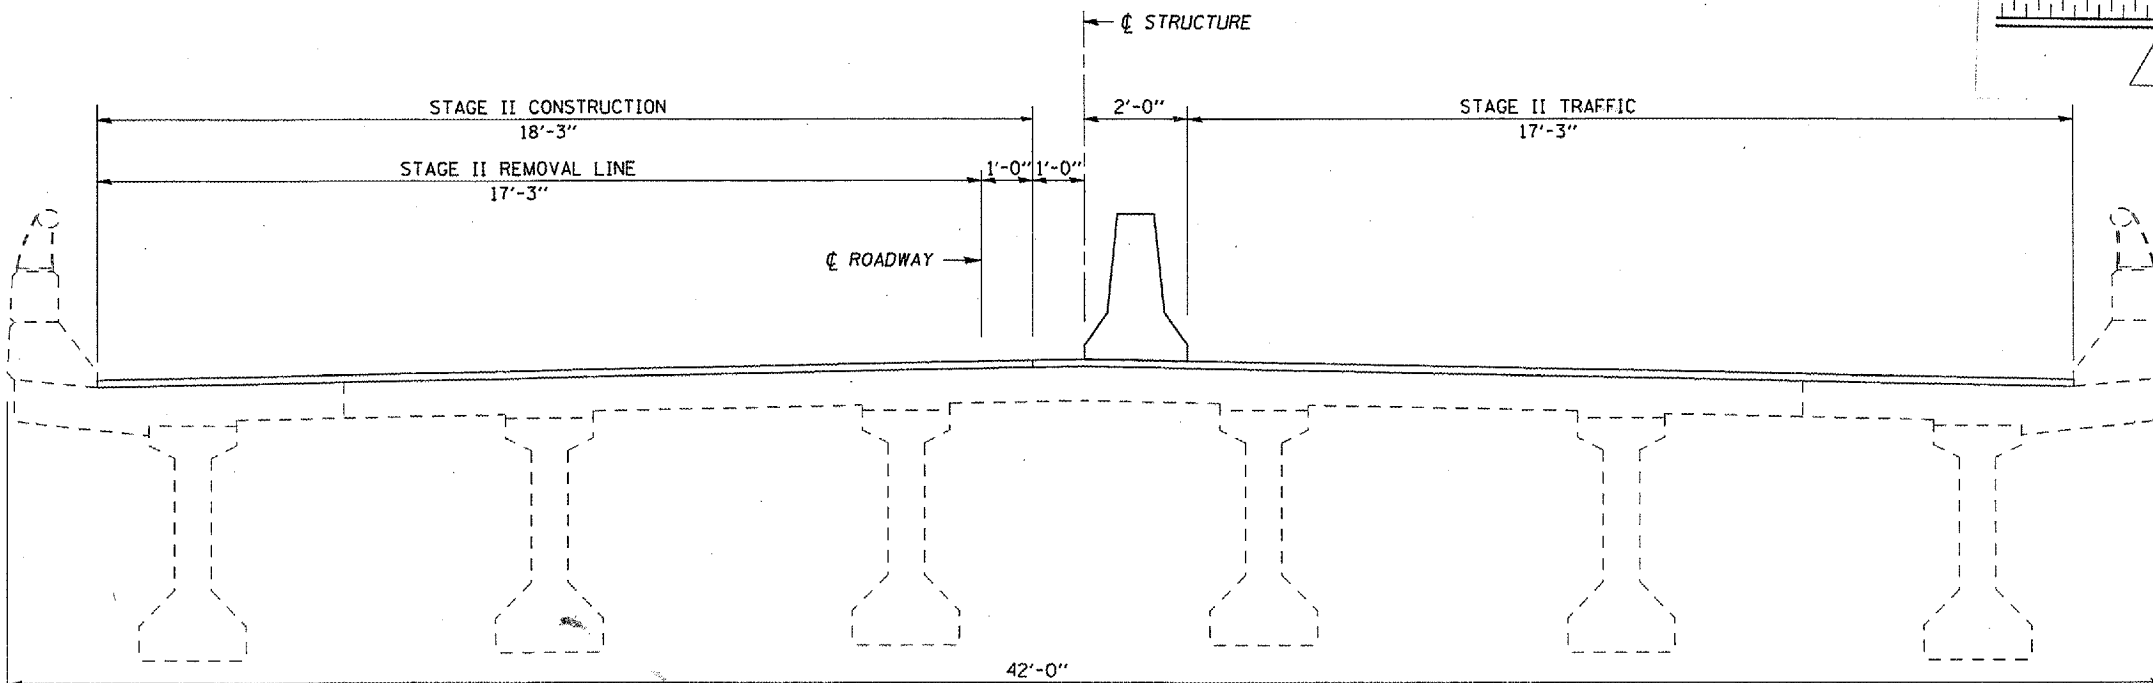

WESTBOUND (LOOKING WEST)

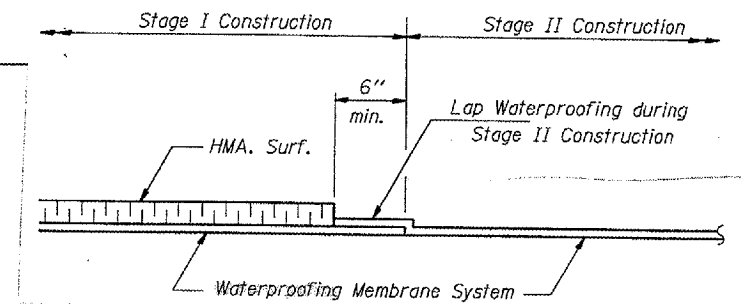

WATERPROOFING TREATMENT
AT STAGE CONSTRUCTION

PLOT DATE = 8/16/2007
 FILE NAME = c:\projects\2007\157-21B&57-22B\157-21B&57-22B.dgn
 PLOT SCALE = 1/8"=1'-0"
 USER NAME = colterbu

ILLINOIS DEPARTMENT OF TRANSPORTATION
STAGE CONSTRUCTION
 F.A.I. ROUTE 74
 SECTION (57-21B&57-22B)&BDR
 MCLEAN COUNTY
 S.N. 057-0129

SCALE: NA
 DATE: 03/22/07
 DRAWN BY: JRP
 CHECKED BY: