


F.A.P. RTE.	SECTION	COUNTY	TOTAL SHEETS	SHEET NO.
42	106(B-1,B-2)	MONTGOMERY	61	10
STA. 118+00		TO STA. 124+00		
FED. ROAD DIST. NO.		ILLINOIS	FED. AID PROJECT	



PLAN	SURVEYED	BY	DATE
NO. _____	PLOTTED		
	CHECKED		
	BY		
	NO. _____		
	DATE		

PROFILE	SURVEYED	BY	DATE
NO. _____	PLOTTED		
	CHECKED		
	BY		
	NO. _____		
	DATE		


PLOT DATE = Aug 16 2007 02:54:56PM  
 FILE NAME = c:\projects\685598\kpluseng-1\ma\118-pp-2.plt  
 PLOT SCALE = 42,3529 / IN.  
 USER NAME = laughlin-1

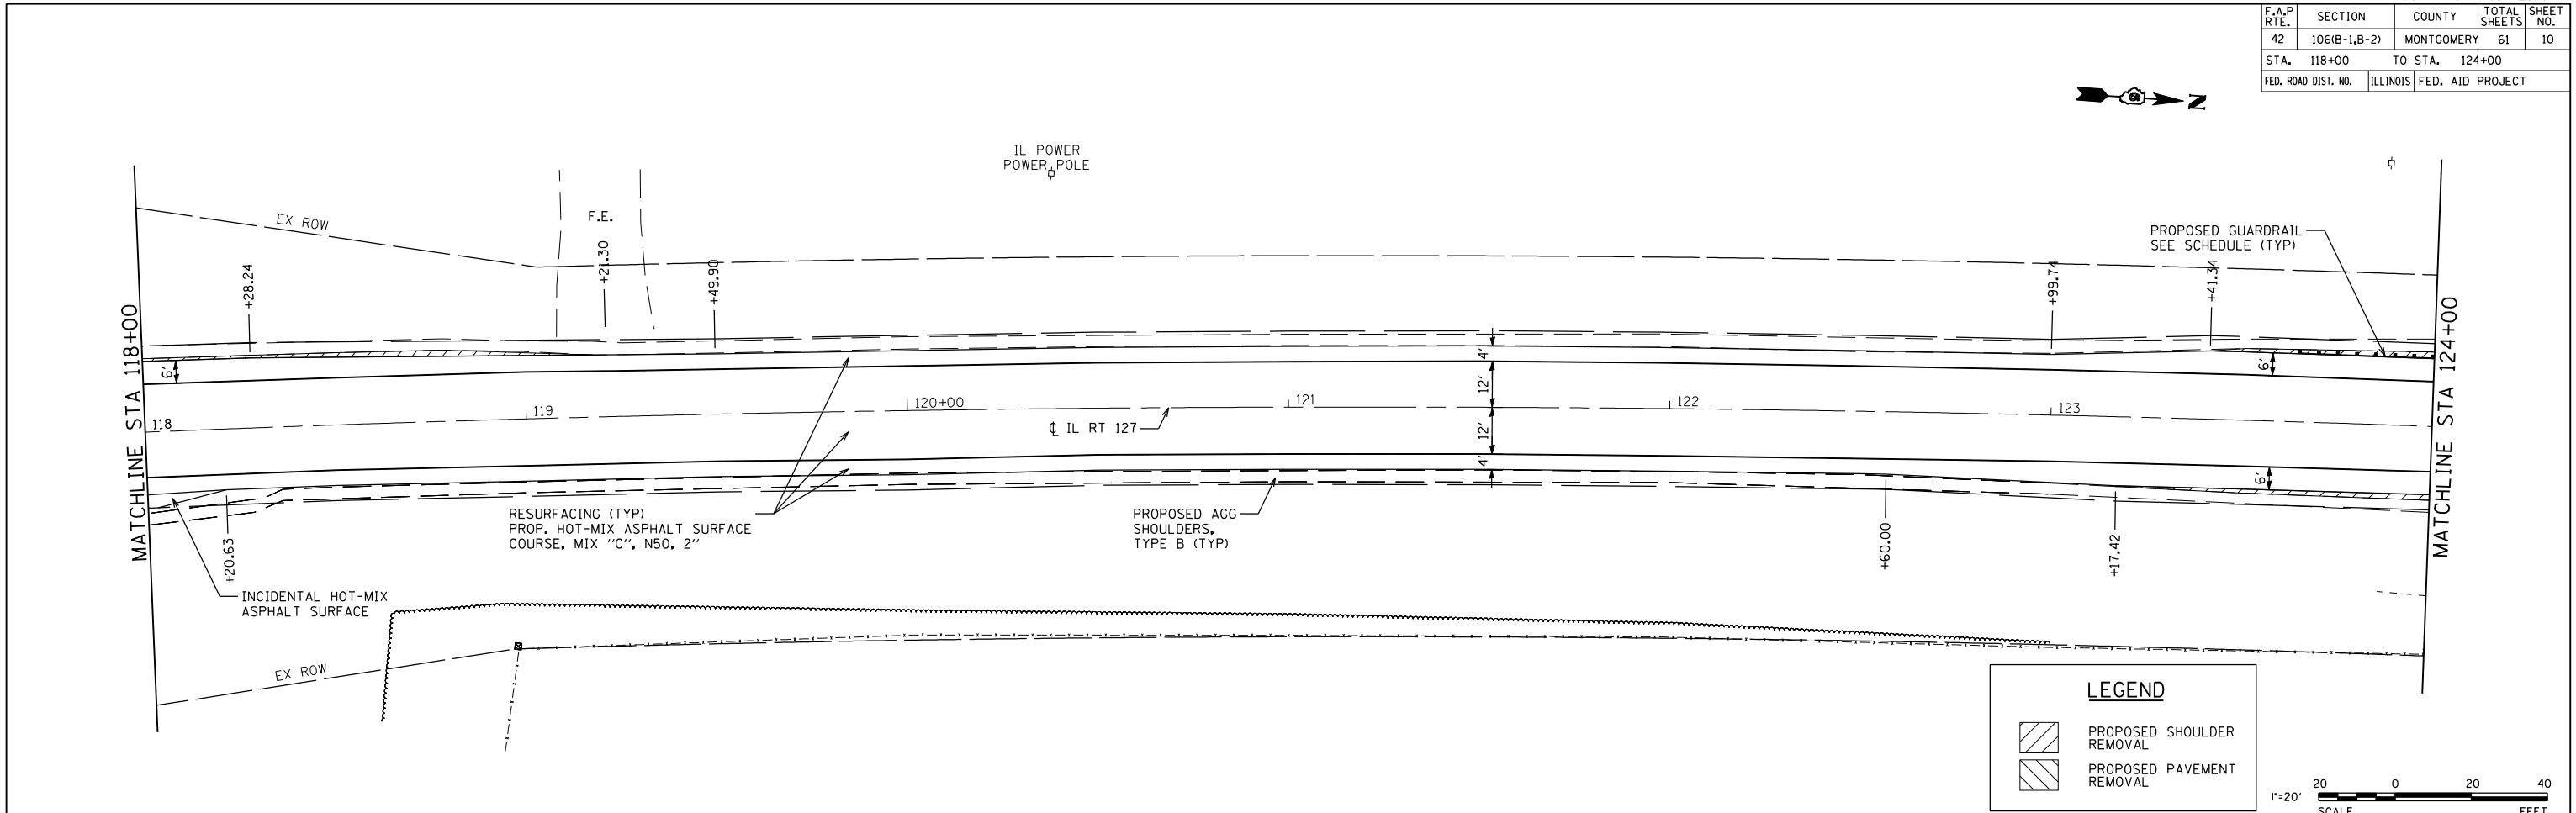

**LEGEND**

- PROPOSED SHOULDER REMOVAL
- PROPOSED PAVEMENT REMOVAL

1"=20'  
SCALE  
20 0 20 40  
FEET

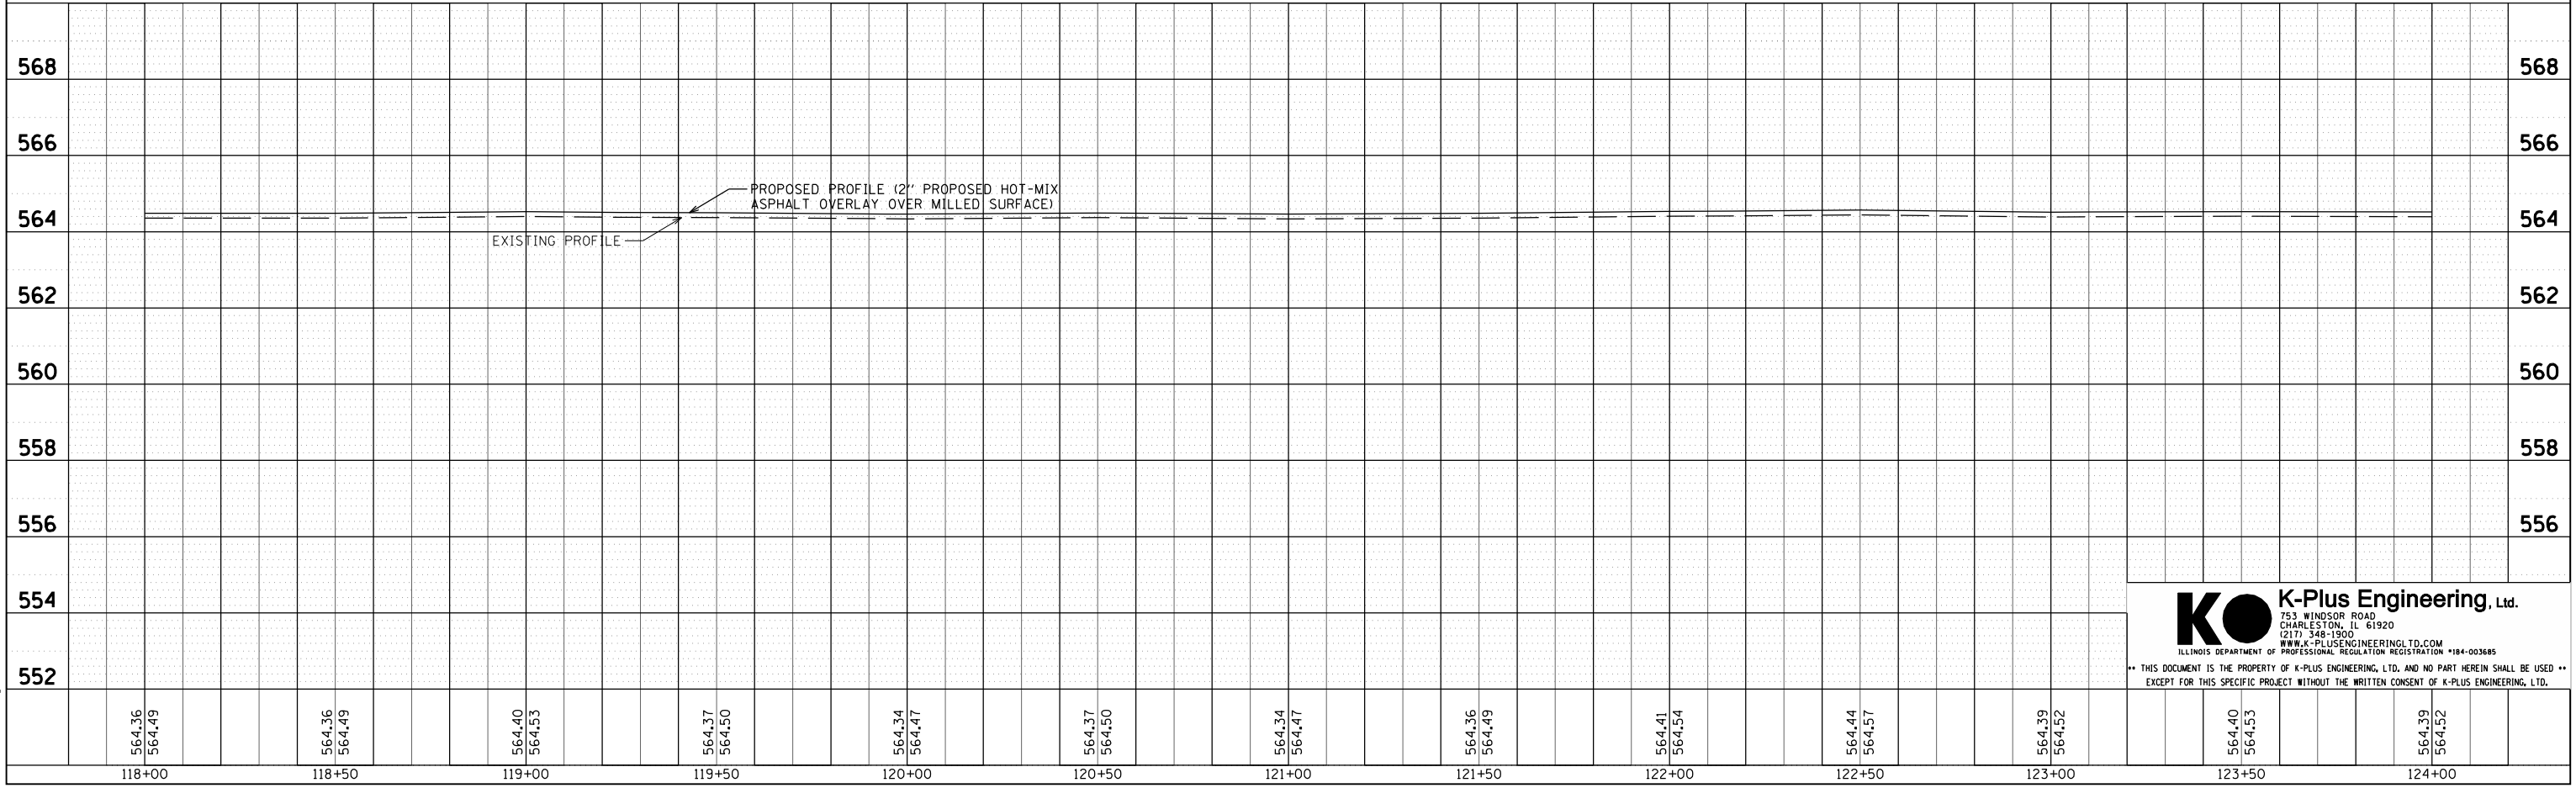

**K-Plus Engineering, Ltd.**  
 753 WINDSOR ROAD  
 CHARLESTON, IL 61920  
 (217) 348-1900  
 WWW.K-PLUS-ENGINEERING.LTD.COM  
 ILLINOIS DEPARTMENT OF PROFESSIONAL REGULATION REGISTRATION #184-003685

**\*\* THIS DOCUMENT IS THE PROPERTY OF K-PLUS ENGINEERING, LTD. AND NO PART HEREIN SHALL BE USED \*\***  
**EXCEPT FOR THIS SPECIFIC PROJECT WITHOUT THE WRITTEN CONSENT OF K-PLUS ENGINEERING, LTD.**