
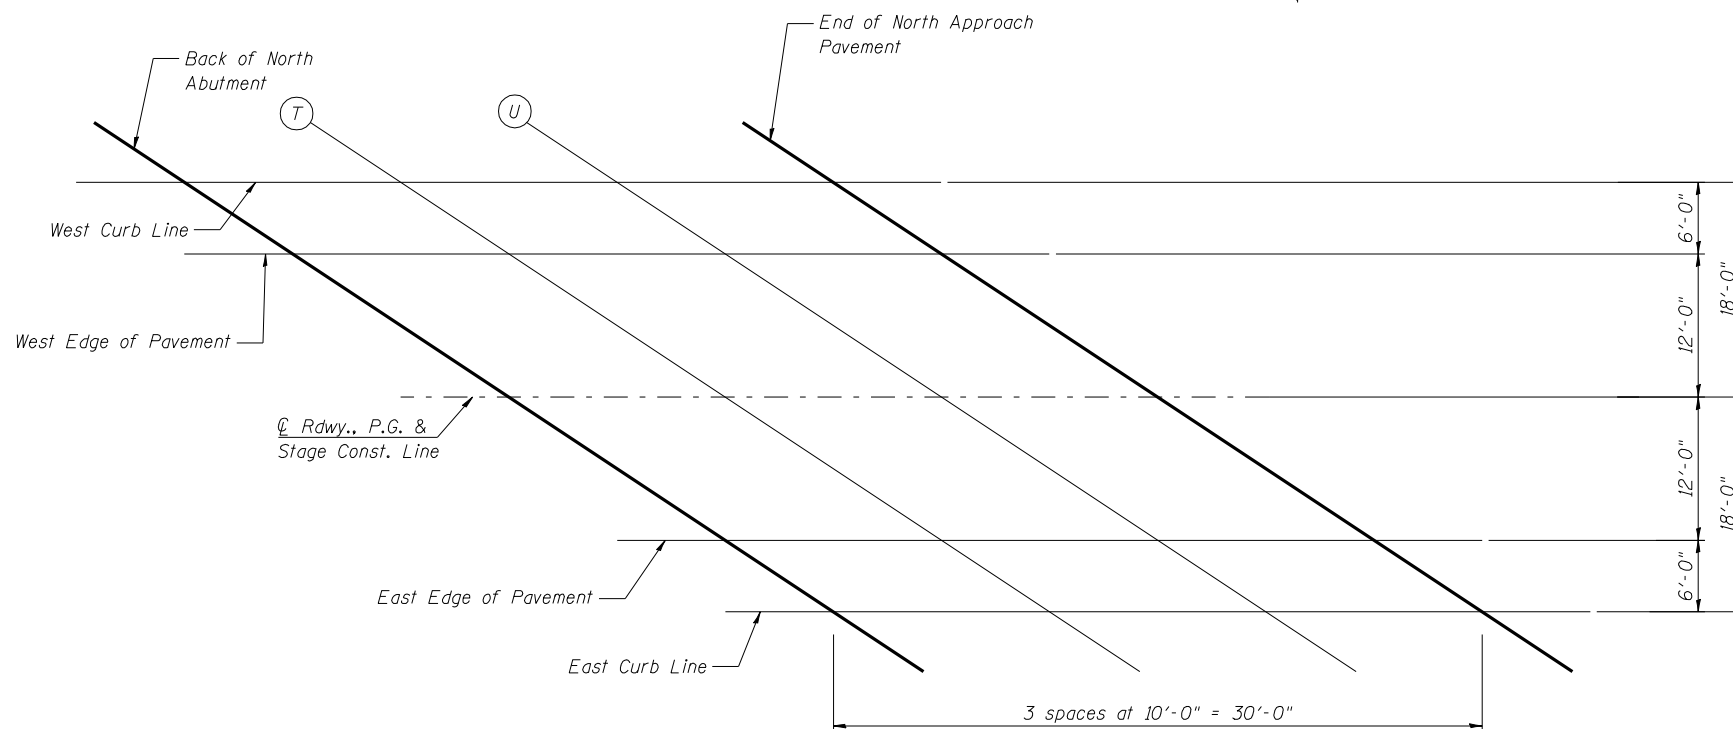


PLAN-SOUTH APPROACH

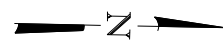

PLAN-NORTH APPROACH

WEST CURB LINE

Location	Station	Offset (ft)	Theoretical Grade Elevations
End S. Appr. Pav't.	124+97.55*	-18.02*	564.43
A	125+07.53*	-18.00*	564.35
B	125+17.52	-18.00	564.28
Bk. S. Abut.	125+27.52	-18.00	564.20
Bk. N. Abut.	127+34.99	-18.00	564.11
T	127+44.99	-18.00	564.11
U	127+54.99	-18.00	564.11
End N. Appr. Pav't	127+64.99	-18.00	564.10

WEST EDGE OF PAVEMENT

Location	Station	Offset (ft)	Theoretical Grade Elevations
End S. Appr. Pav't.	125+06.59*	-12.00*	564.43
A	125+16.58	-12.00	564.38
B	125+26.58	-12.00	564.33
Bk. S. Abut.	125+36.58	-12.00	564.32
Bk. N. Abut.	127+44.06	-12.00	564.23
T	127+54.06	-12.00	564.23
U	127+64.06	-12.00	564.23
End N. Appr. Pav't	127+74.06	-12.00	564.22

RDWY., P.G. & STAGE CONST. LINE

Location	Station	Offset (ft)	Theoretical Grade Elevations
End S. Appr. Pav't.	125+24.71	0.00	564.51
A	125+34.71	0.00	564.51
B	125+44.71	0.00	564.50
Bk. S. Abut.	125+54.71	0.00	564.50
Bk. N. Abut.	127+62.19	0.00	564.42
T	127+72.19	0.00	564.41
U	127+82.19	0.00	564.41
End N. Appr. Pav't	127+92.19	0.00	564.40

EAST EDGE OF PAVEMENT

Location	Station	Offset (ft)	Theoretical Grade Elevations
End S. Appr. Pav't.	125+42.84	12.00	564.32
A	125+52.84	12.00	564.31
B	125+62.84	12.00	564.31
Bk. S. Abut.	125+72.84	12.00	564.30
Bk. N. Abut.	127+80.32	12.00	564.22
T	127+90.32	12.00	564.22
U	128+00.32	12.00	564.21
End N. Appr. Pav't	128+10.32	12.00	564.21

EAST CURB LINE

Location	Station	Offset (ft)	Theoretical Grade Elevations
End S. Appr. Pav't.	125+51.91	18.00	564.19
A	125+61.91	18.00	564.18
B	125+71.91	18.00	564.18
Bk. S. Abut.	125+81.91	18.00	564.17
Bk. N. Abut.	127+89.38	18.00	564.09
T	127+99.38	18.00	564.09
U	128+09.38	18.00	564.08
End N. Appr. Pav't	128+19.39	18.00	564.08

*Measured radially from centerline of roadway.

Aug-16-2007 11:22:00AM 11:22:00 AM \$FILEABBREV\$

Lin Engineering, Ltd.
Consulting Engineers
Chatham, Illinois

Designed By: RKM Checked By: MTH Drawn By: AUF
Date: 04/2007 File: 068-0506.DGN

REVISIONS	
NAME	DATE

ILLINOIS DEPARTMENT OF TRANSPORTATION
APPROACH PAVEMENT ELEVATIONS
ILLINOIS ROUTE 127 OVER
BEARCAT CREEK
F.A.P. ROUTE 42 - SECTION 106 (B-1)
MONTGOMERY COUNTY
STA. 126+58.45
STRUCTURE NO. 068-0506