
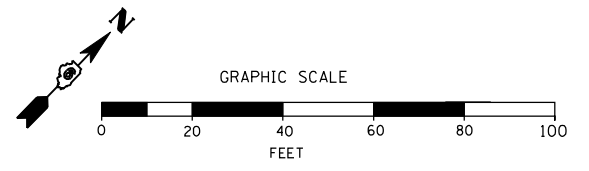
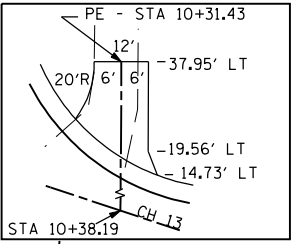



F.A.P. RTE.	SECTION	COUNTY	TOTAL SHEETS	SHEET NO.
304	2(B-5, B-6)	PIKE	112	37

STA. 10+00 CH 13 TO STA. 12+00 CH 13
 FED. ROAD DIST. NO. ILLINOIS FED. AID PROJECT

PLAN	DATE
SURVEYED	
PLOTTED	
CHECKED	
BY	

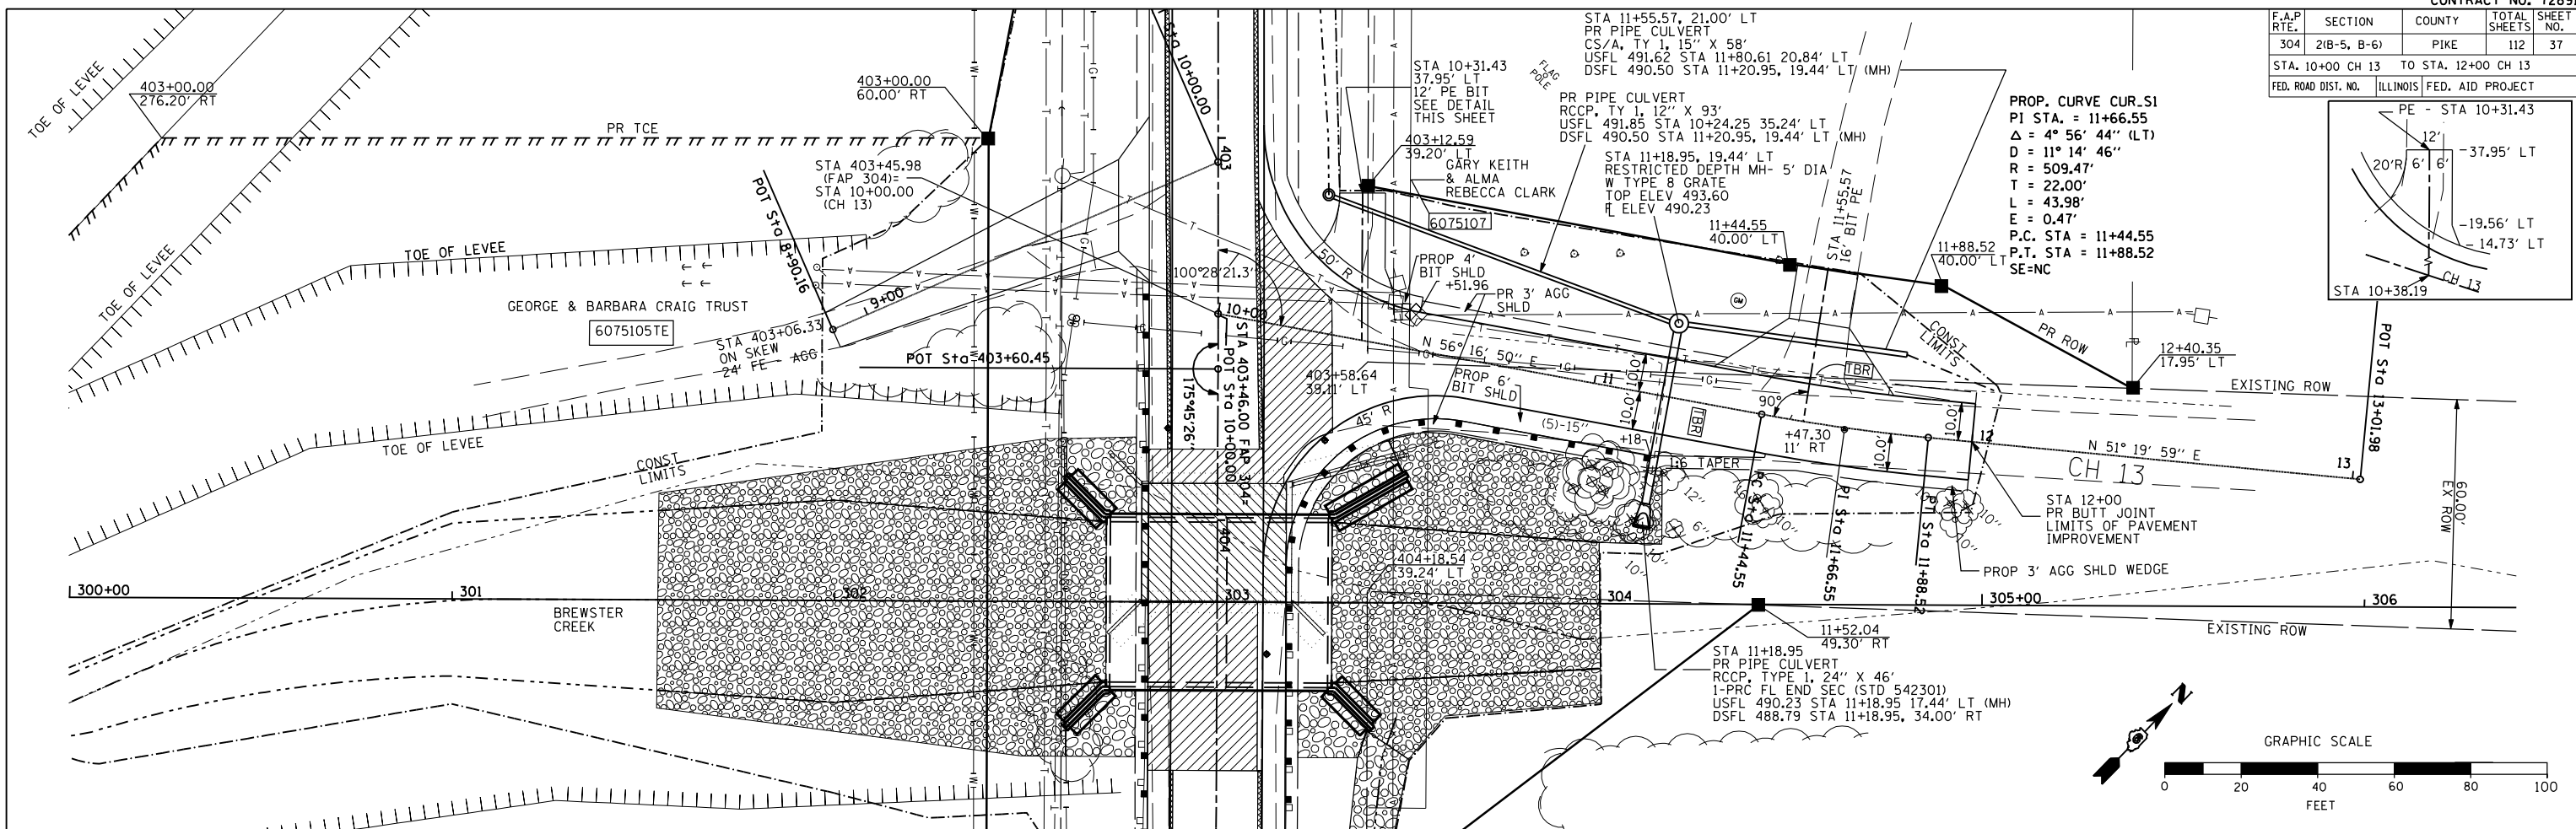

PROFILE	DATE
SURVEYED	
PLOTTED	
CHECKED	
BY	

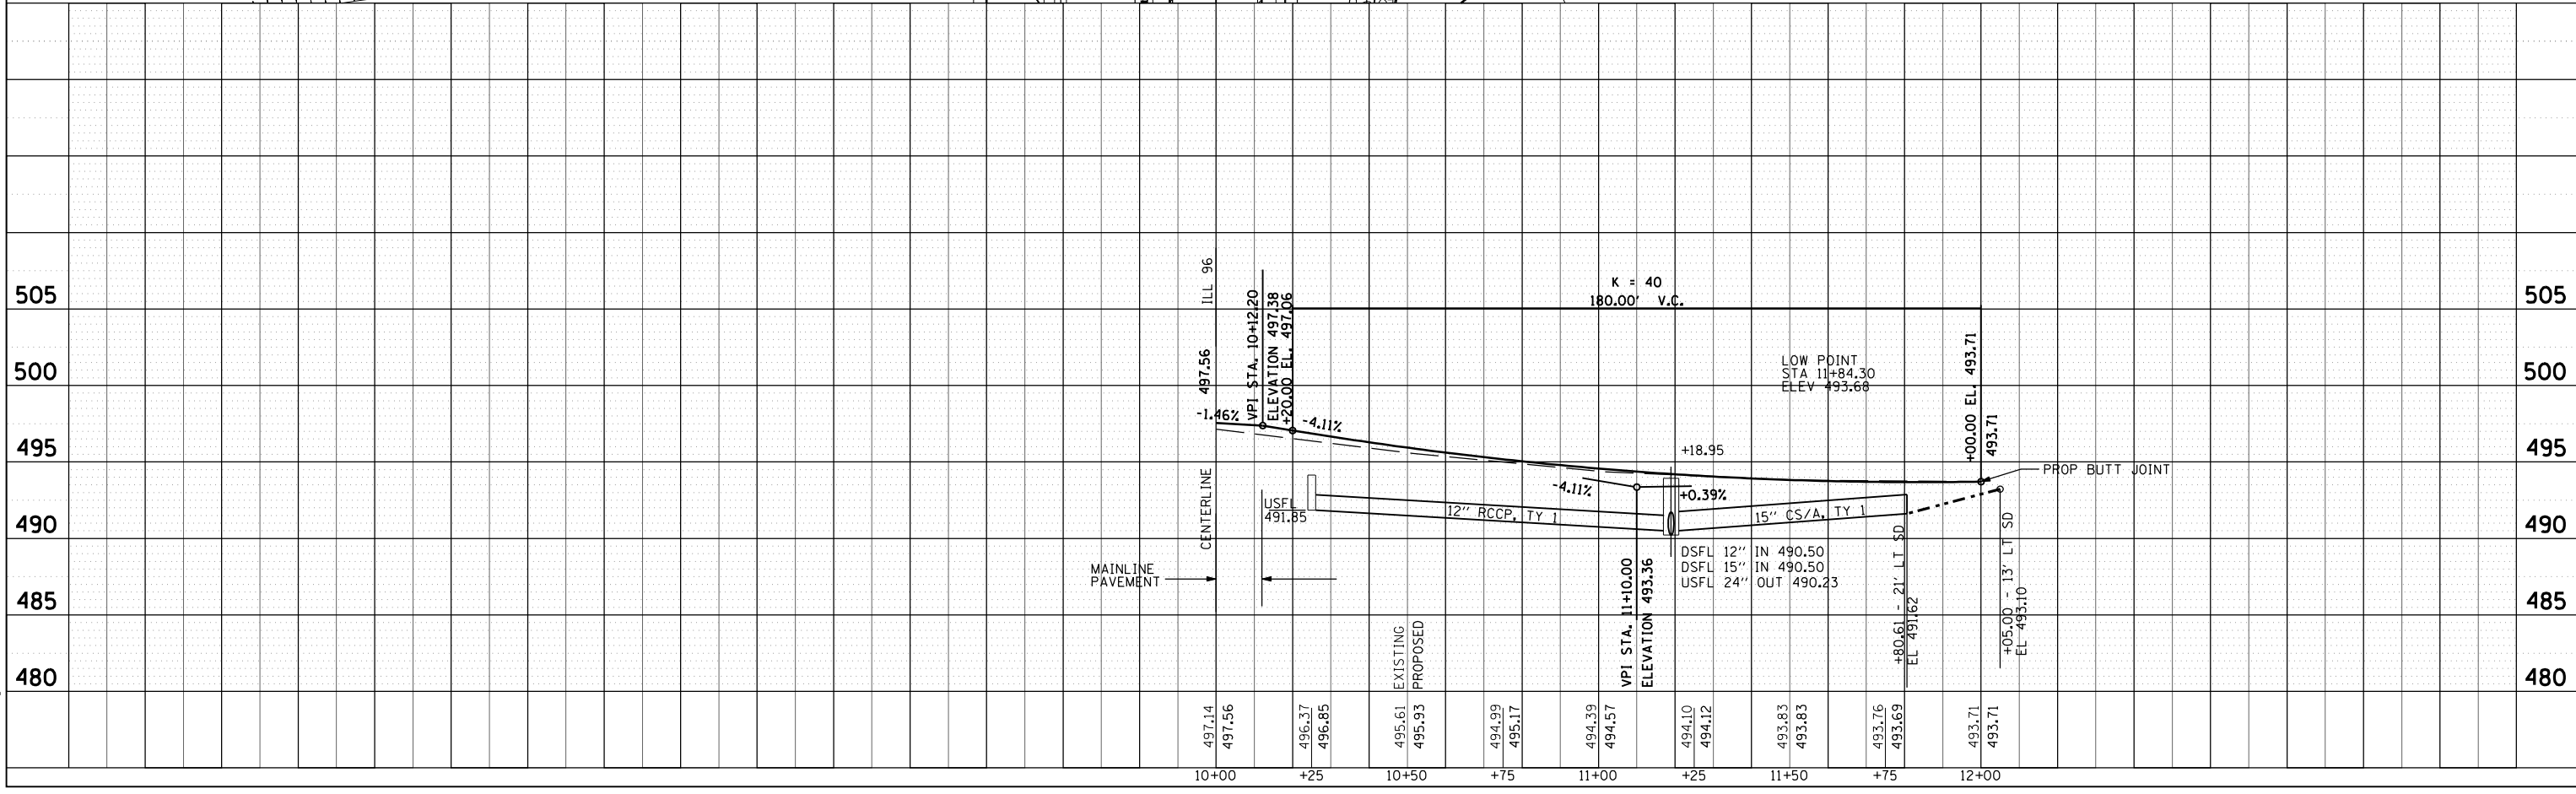

PLOT DATE = 7/31/2007
 FILE NAME = c:\p\projects\652484\paba_r\m01\m075-0839\plan.pr\of1e.dgn
 PLOT SCALE = 4.23628' / IN.
 USER NAME = laughlin-1