



F.A.P. RTE.	SECTION	COUNTY	TOTAL SHEETS	SHEET NO.
304	2(B-5, B-6)	PIKE	112	81
STA.		TO STA.		
FED. ROAD DIST. NO. 6		ILLINOIS	FED. AID PROJECT	

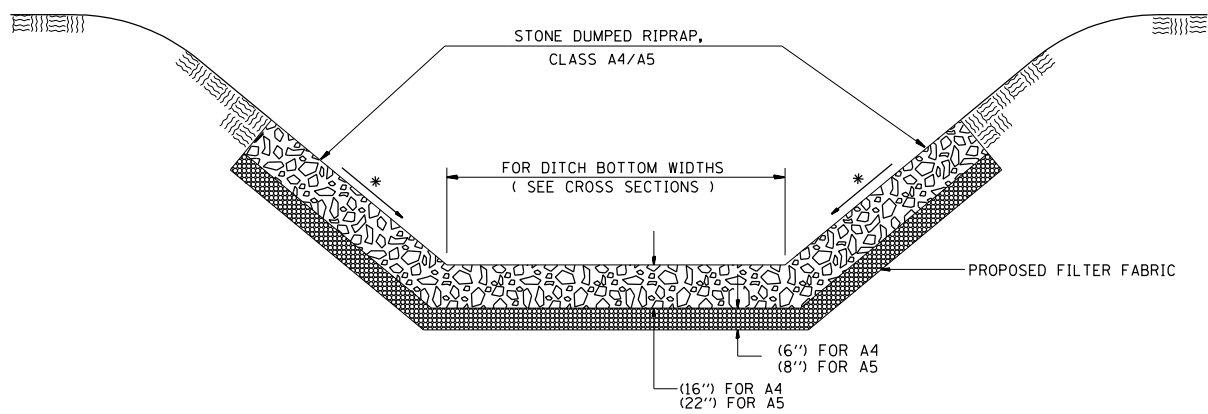

**STONE DUMPED RIPRAP  
DITCH LINING DETAIL**

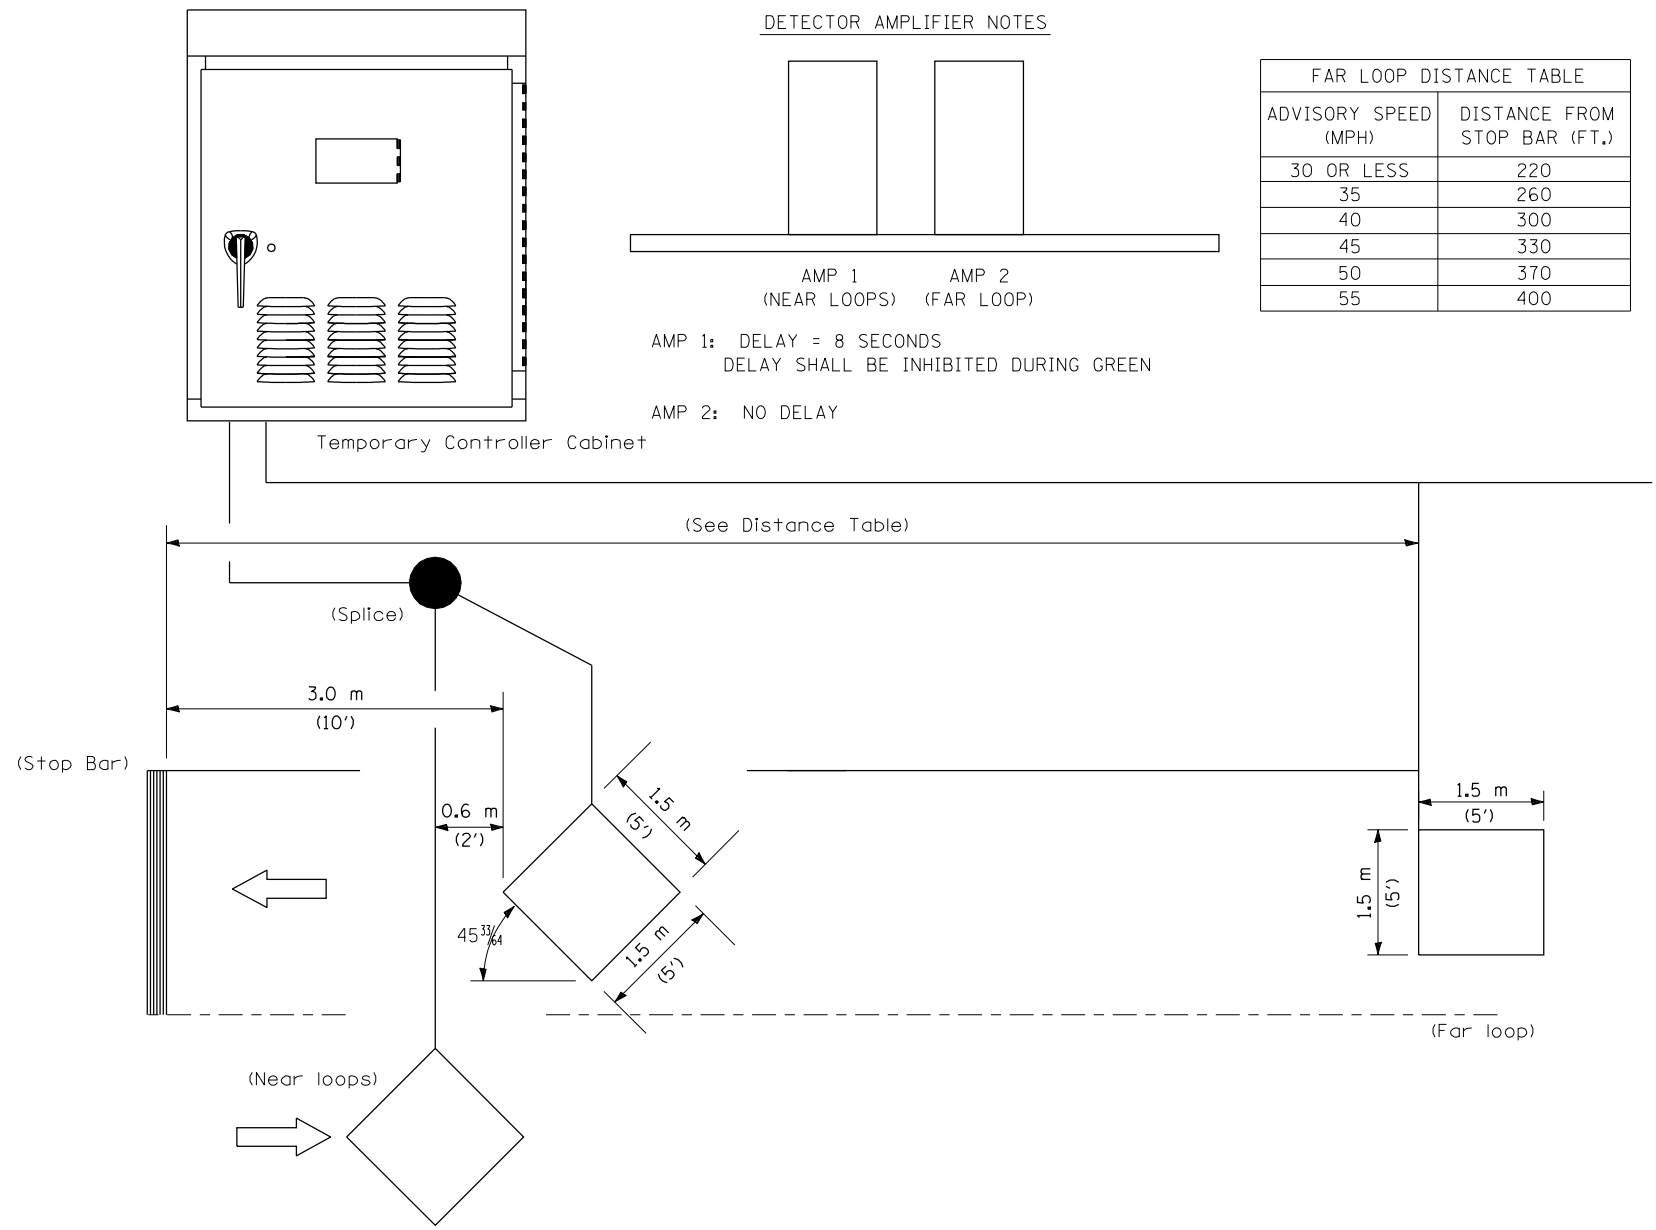

**DETECTOR AMPLIFIER NOTES**

ADVISORY SPEED (MPH)	DISTANCE FROM STOP BAR (FT.)
30 OR LESS	220
35	260
40	300
45	330
50	370
55	400

NOTE: All loops centered in lane.

**INDUCTION LOOP DETECTOR**

REVISIONS	
NAME	DATE

ILLINOIS DEPARTMENT OF TRANSPORTATION  
**RIPRAP DITCH LINING  
 DETAIL**  
 TEMPORARY BRIDGE TRAFFIC SIGNAL  
 LOOP PLACEMENT DETAIL  
 SCALE: VERT. \_\_\_\_\_  
 HORIZ. \_\_\_\_\_  
 DATE \_\_\_\_\_ DRAWN BY \_\_\_\_\_  
 CHECKED BY \_\_\_\_\_

c:\projects\652404\paba\_files\sm075-0040\vr\prap\_details.dgn  
 7/31/2007  
 \*REF01