
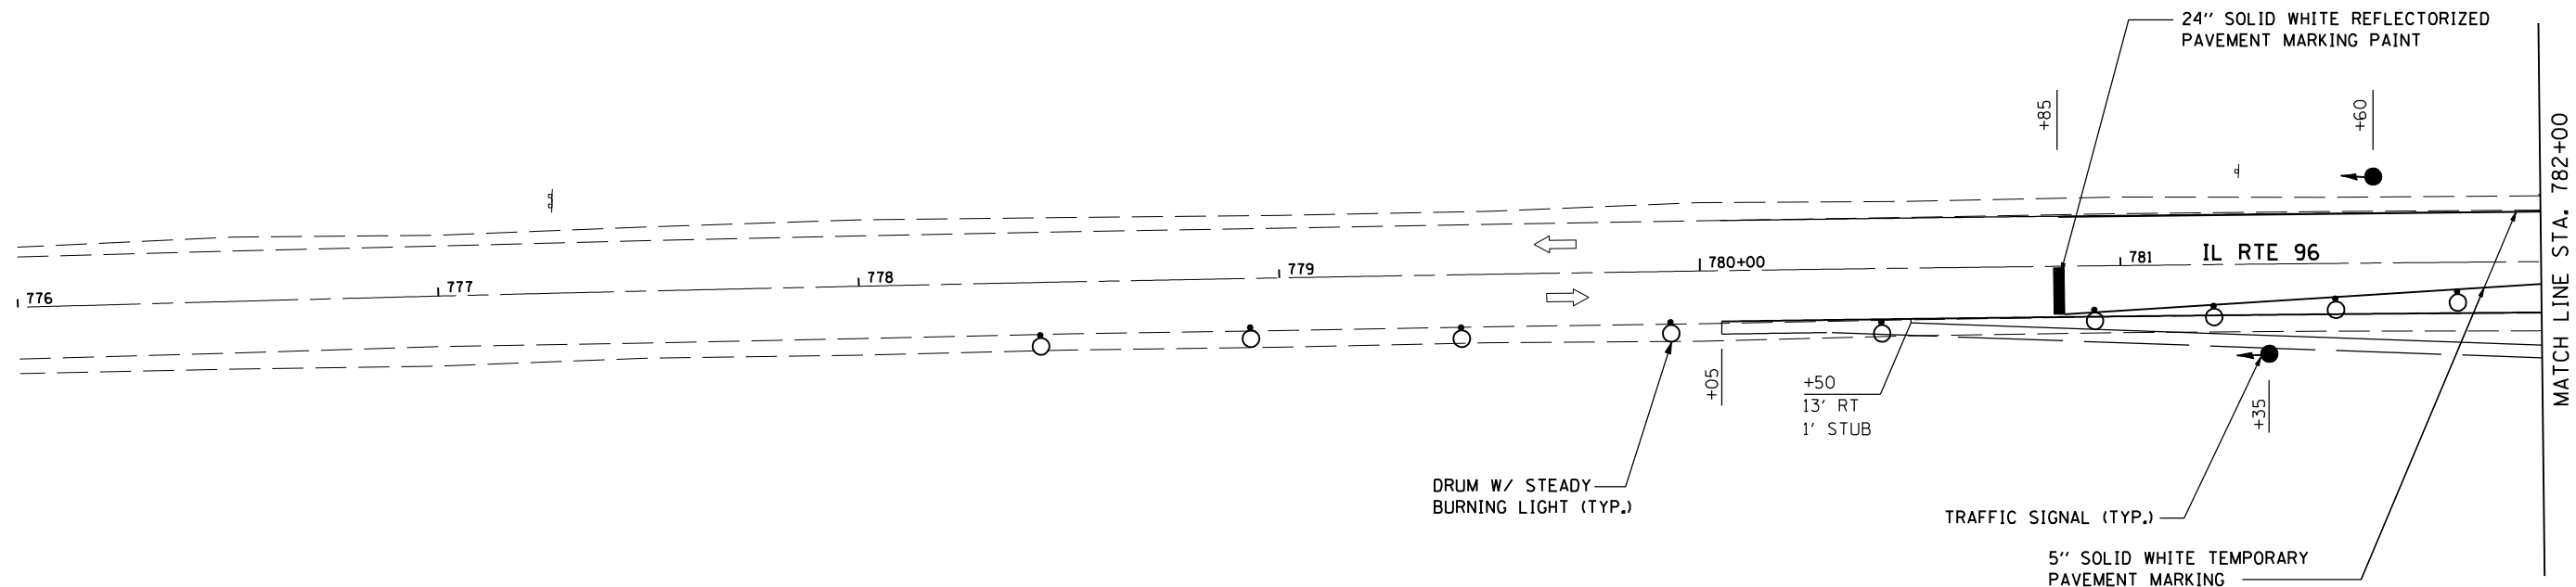


F.A.P. RTE.	SECTION	COUNTY	TOTAL SHEETS	SHEET NO.
304	3B-1	PIKE	51	11
STA. 780+00		TO STA. 782+00		
FED. ROAD DIST. NO.	ILLINOIS	FED. AID PROJECT		

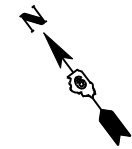

REVISIONS	
NAME	DATE

ILLINOIS DEPARTMENT OF TRANSPORTATION

STAGE 1 CONSTRUCTION PLAN

IL 96 OVER JIMTOWN BRANCH

FAP 304 SECTION 3B-1

PIKE COUNTY

SCALE: 1"=20'

DATE: \$DATE

DRAWN BY: GEW

CHECKED BY: MJS

The Upchurch Group

HILLSIDE, IL. (708) 449-2321

MATTOON, IL. (217) 285-3177

PLOT DATE = Aug-31-2007 11:48:16AM
 FILE NAME = c:\projects\653704\upchurch\final\constrstage1.dwg
 PLOT SCALE = 42.3525 / IN.
 USER NAME = laughlin-1