


F.A.P. RTE.	SECTION	COUNTY	TOTAL SHEETS	SHEET NO.
304	3(B-1)	PIKE	51	19
STA. 780+00		TO STA. 782+00		
FED. ROAD DIST. NO.		ILLINOIS	FED. AID PROJECT	

SEC. 20 T6S R5W, 4th P.M.

EXIST CURVE 1
 PI STA = 779+61.61 T.R. = -----
 Δ = 1° 50' 00" (RT) S.E. RUN = -----
 D = 0° 12' 00" P.C. STA = 775+03.23
 R = 28,647.89' P.T. STA = 784+19.90
 T = 458.37' SE = NC
 L = 916.67'
 E = 3.67'
 e = -----

JAMES C. GAY
 NE 1/4 SEC 20, T6S, R5W
 PARCEL NO. 6025104A

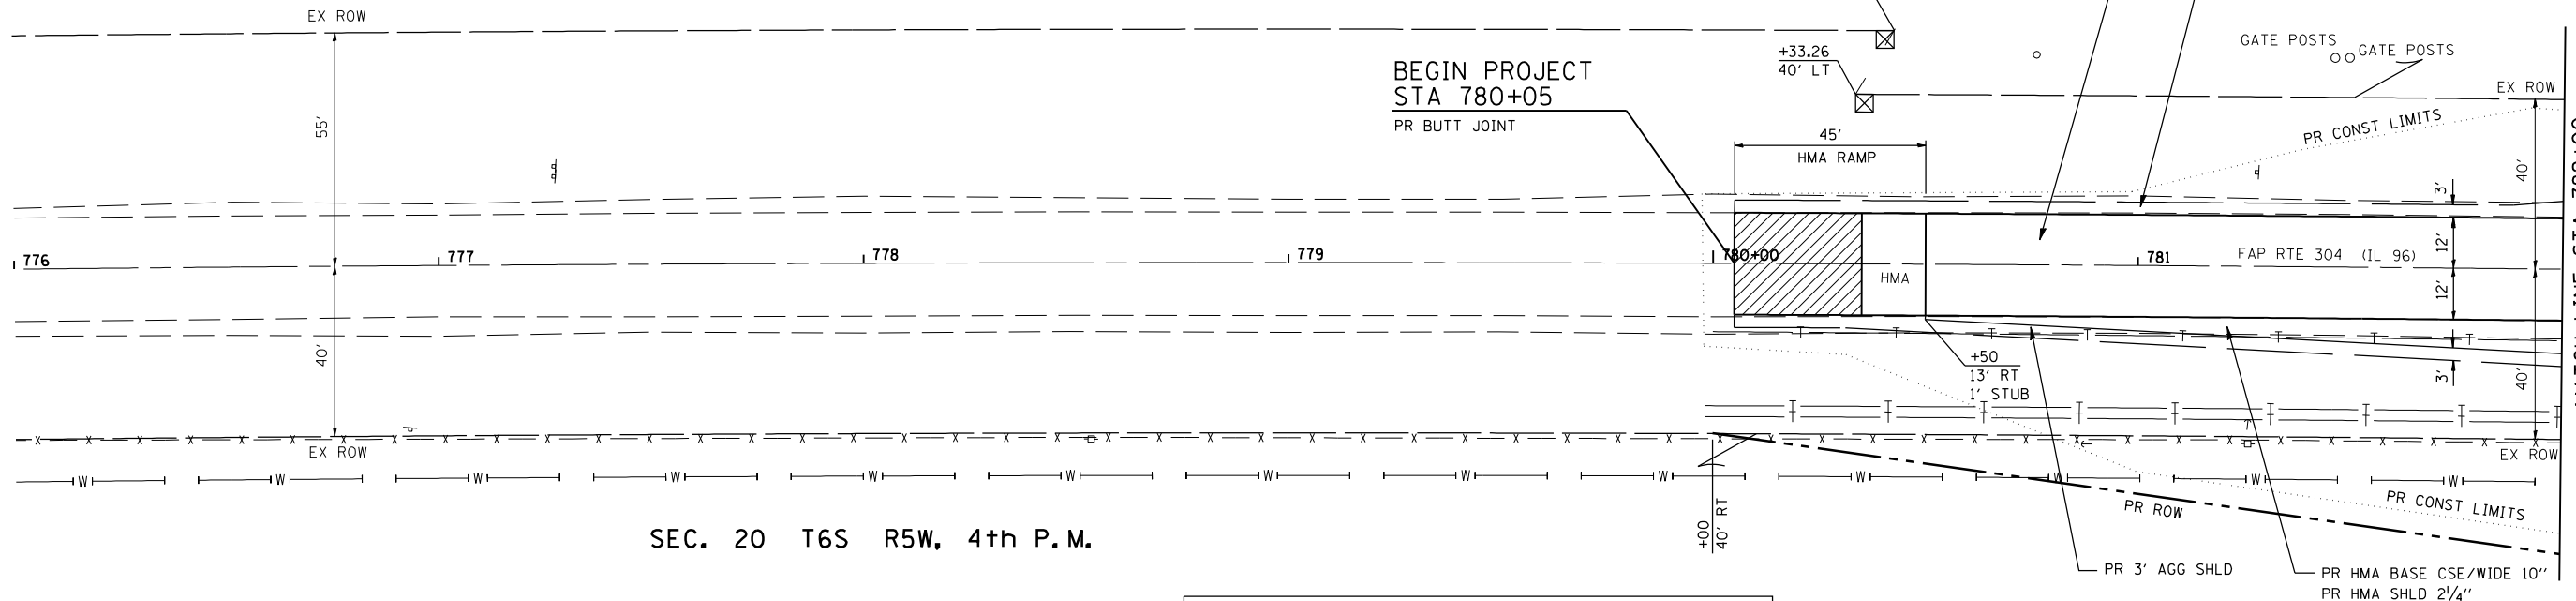

SEC. 20 T6S R5W, 4th P.M.

BM#7 WRM: STANDARD TABLET ON TOP OF WINGWALL
 SOUTH EAST CORNER OF BRIDGE No. 075-0043 ON IL.
 RTE. 96 OVER JIM TOWN BRANCH,
 ELEV. 496.21

JAMES C. GAY
 NE 1/4 SEC 20, T6S, R5W
 PARCEL NO. 6025104B



PLAN	SURVEYED	BY	DATE
	PLOTTED		
	NOTE BOOK		
	NO. OF WAY CHECKED		
	CADD FILE NAME		

PROFILE	SURVEYED	BY	DATE
	PLOTTED		
	NOTE BOOK		
	NO. OF WAY CHECKED		
	STRUCTURE NOTATIONS CHKD		

PLOT DATE = Aug-31-2007 11:48:53AM
 FILE NAME = c:\projects\653704\upchurch_final\p19a.plt
 PLOT SCALE = 42.353' / IN.
 REFERENCE = #REFs

