

F.A.P. RTE.	SECTION	COUNTY	TOTAL SHEETS	SHEET NO.
751	101B-2	PIKE	48	43
STA. 380+50.00		TO STA. 381+00.00		
FED. ROAD DIST. NO.	ILLINOIS	FED. AID PROJECT		

BY: \_\_\_\_\_ DATE: \_\_\_\_\_

NO. \_\_\_\_\_

NO. \_\_\_\_\_

NO. \_\_\_\_\_

NO. \_\_\_\_\_

NO. \_\_\_\_\_

BY: \_\_\_\_\_ DATE: \_\_\_\_\_

NO. \_\_\_\_\_


NO. \_\_\_\_\_

NO. \_\_\_\_\_

NO. \_\_\_\_\_

NO. \_\_\_\_\_

PLOT DATE = Aug 15 2007 01:41:04 PM  
 FILE NAME = c:\p10\108\108.dwg  
 PLOT SCALE = 211765  
 USER NAME = laughlin-1

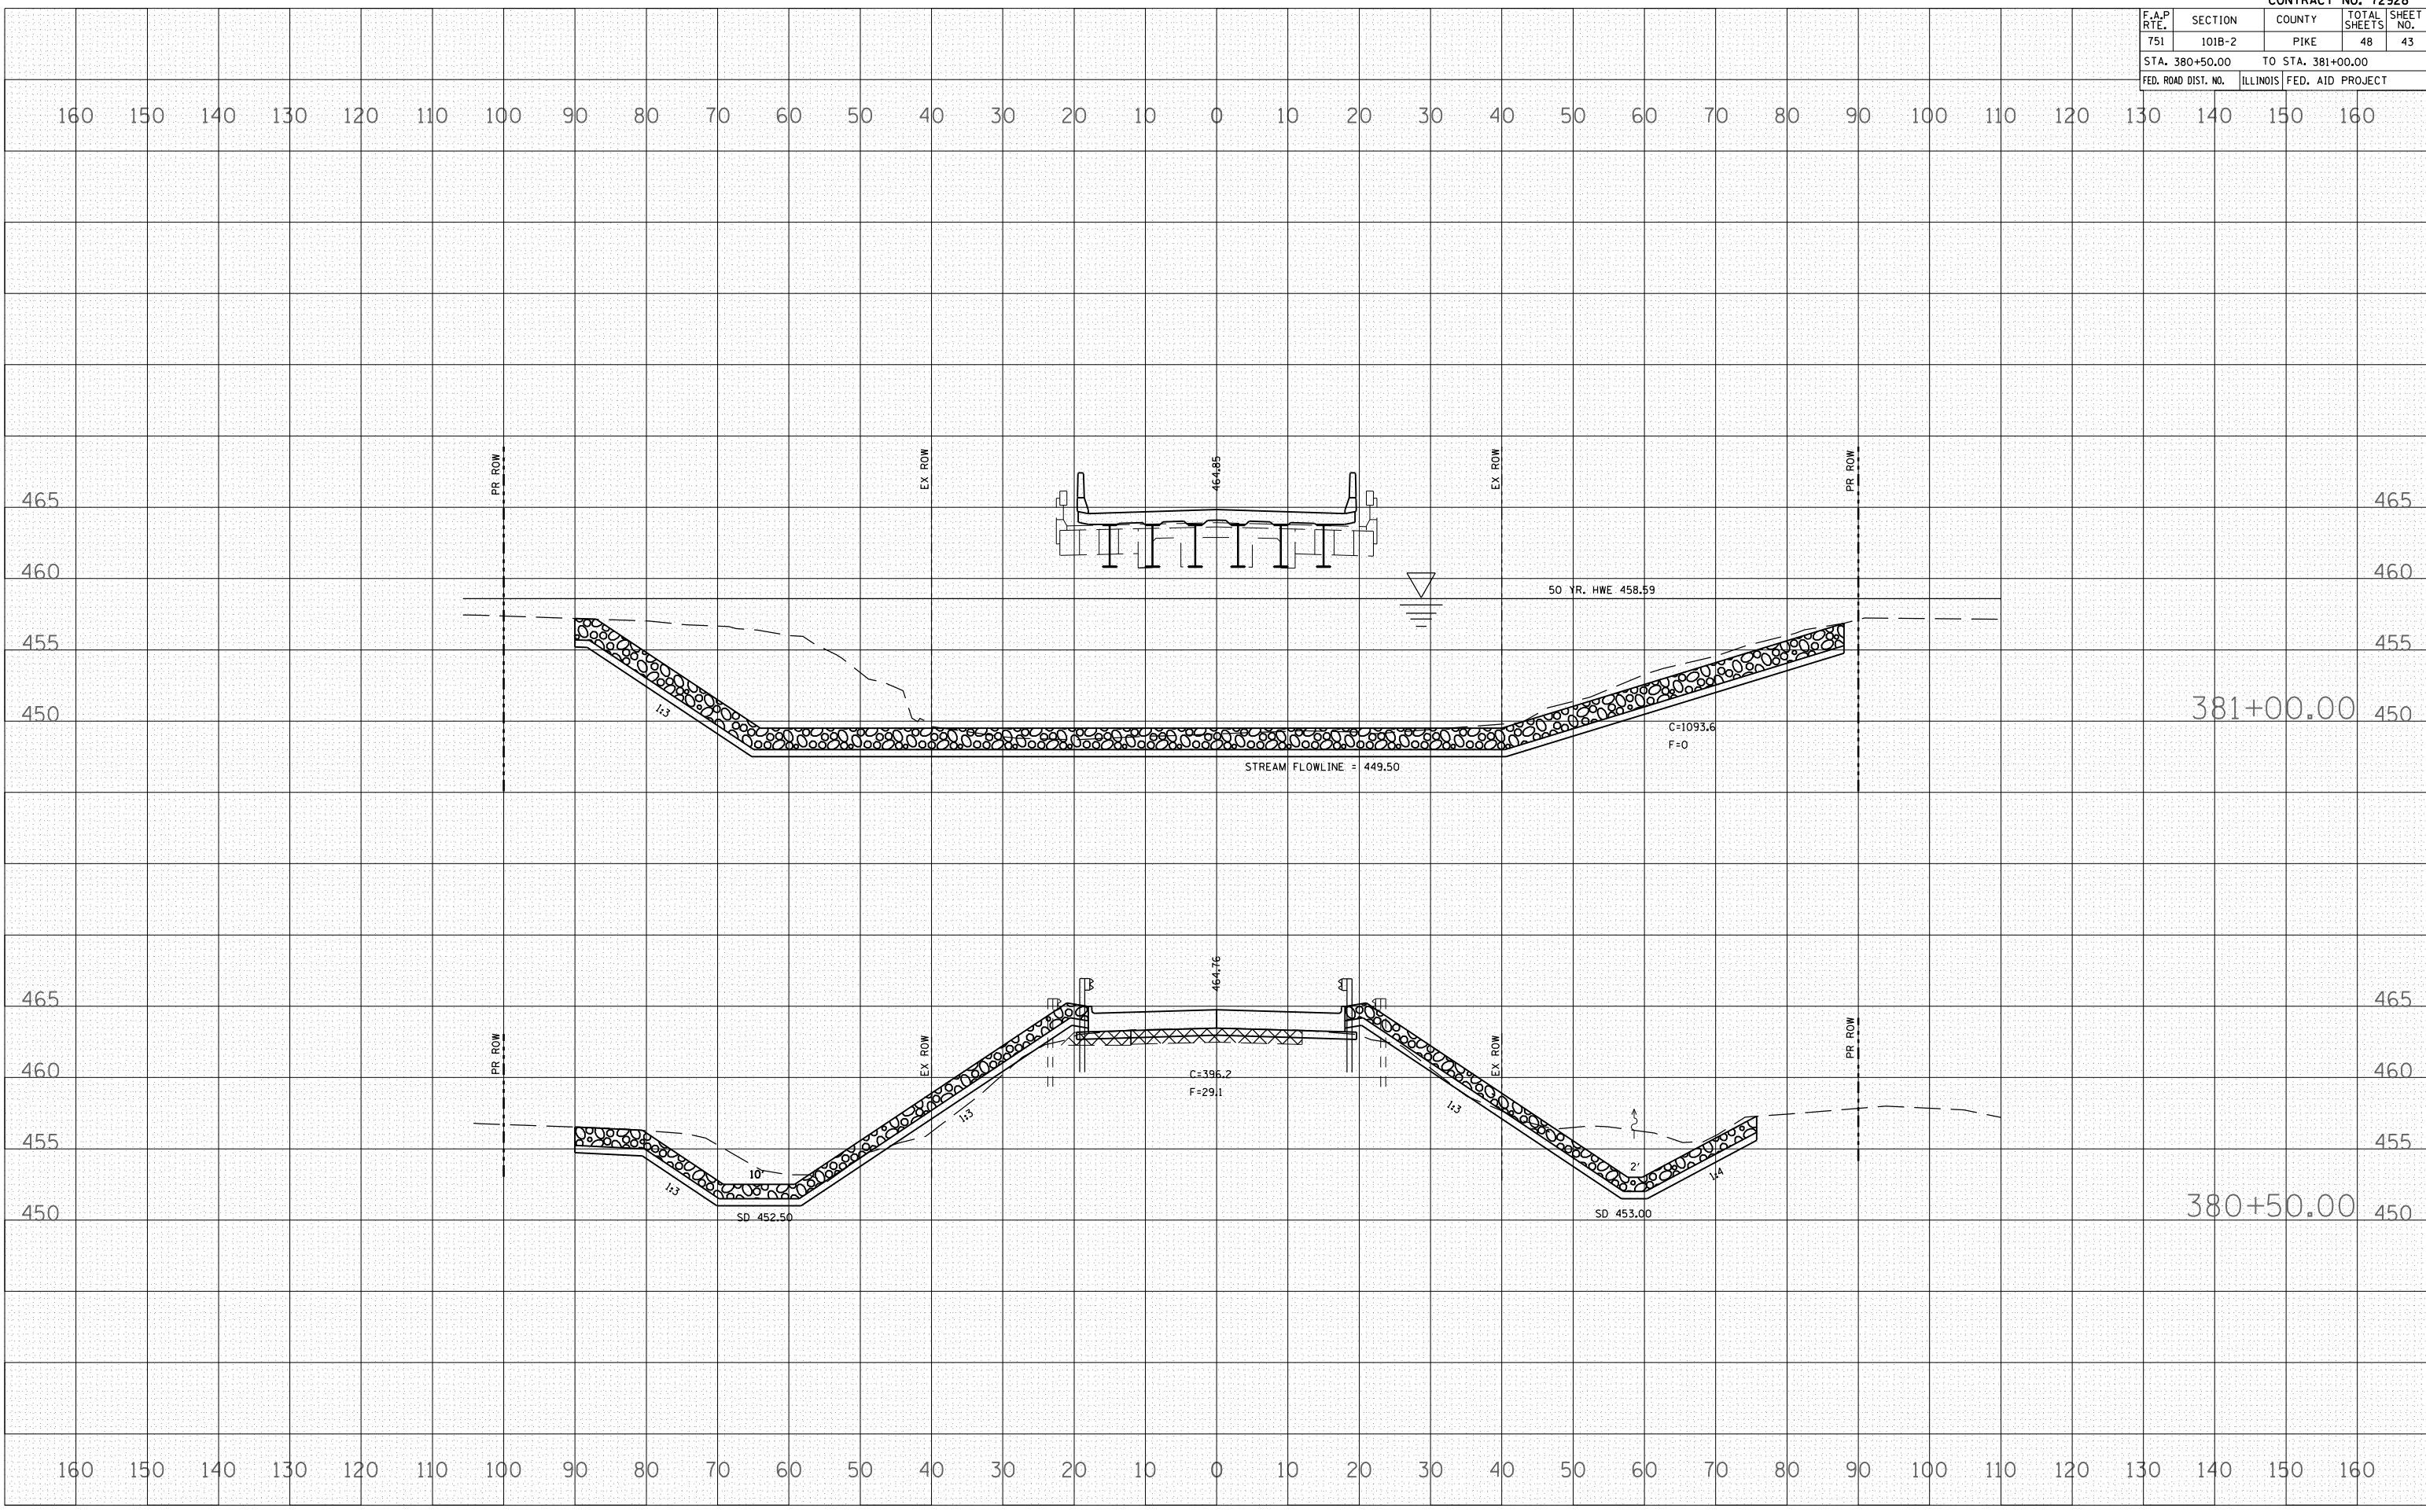

381+00.00

380+50.00

160 150 140 130 120 110 100 90 80 70 60 50 40 30 20 10 0 10 20 30 40 50 60 70 80 90 100 110 120 130 140 150 160

465 465

460 460

455 455

450 450

465 465

460 460

455 455

450 450

160 150 140 130 120 110 100 90 80 70 60 50 40 30 20 10 0 10 20 30 40 50 60 70 80 90 100 110 120 130 140 150 160