



F.A.P. RTE.	SECTION	COUNTY	TOTAL SHEETS	SHEET NO.
753	142BR-4	SANGAMON	24	10
FED. ROAD DIST. NO.		ILLINOIS FED. AID PROJECT		



PLAN	DATE
SURVEYED	
ALIGNED	
GRADES CHECKED	
RT. OF WAY CHECKED	
NO. _____	
FILE NAME	

PROFILE	DATE
SURVEYED	
GRADES	
B.M. NOTED	
STRUCTURE NOTATIONS CIPRD	
NO. _____	

PLOT DATE = Aug-18-2007 07:56:08AM
 FILE NAME = c:\p\projects\0751007\kpluseng_f.m\10.dwg
 PLOT SCALE = 41.8823 / IN.
 USER NAME = laughlin1

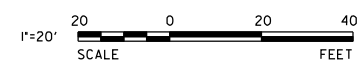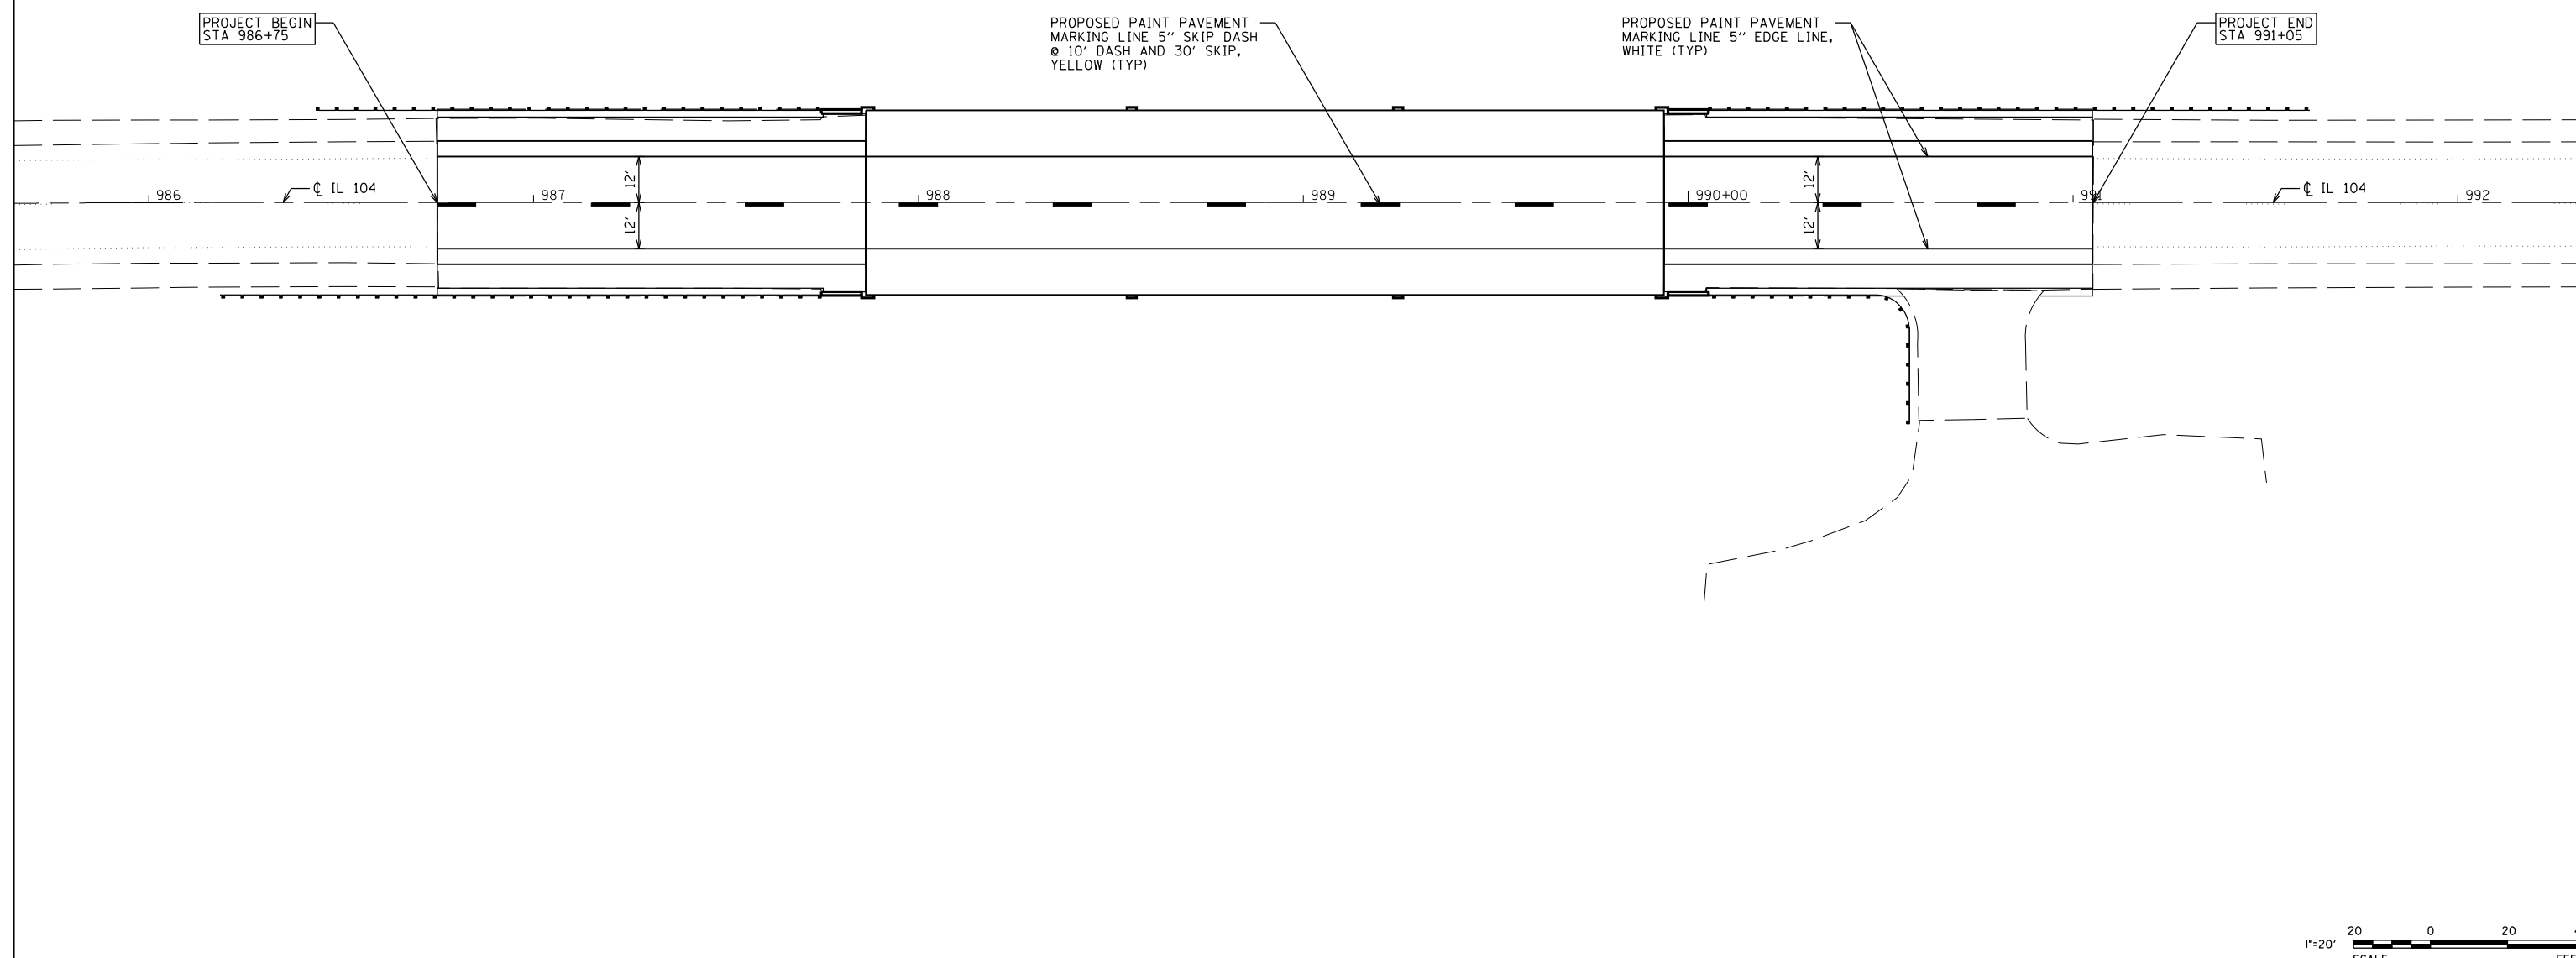

K+ K-Plus Engineering, Ltd.
 753 WINDSOR ROAD
 CHARLESTON, IL 61920
 (217) 348-1900
 WWW.K-PLUSENGINEERING.LTD.COM
ILLINOIS DEPARTMENT OF PROFESSIONAL REGULATION REGISTRATION *184-003685

** THIS DOCUMENT IS THE PROPERTY OF K-PLUS ENGINEERING, LTD. AND NO PART HEREIN SHALL BE USED ** EXCEPT FOR THIS SPECIFIC PROJECT WITHOUT THE WRITTEN CONSENT OF K-PLUS ENGINEERING, LTD.

REVISIONS	
NAME	DATE

ILLINOIS DEPARTMENT OF TRANSPORTATION
PROPOSED PAVEMENT MARKING PLAN
 FAP 753 (IL RTE. 104)
 OVER HORSE CREEK
 SECTION 142BR-4
 SANGAMON COUNTY
 DATE: 08-01-07
 DRAWN BY: ADG
 CHECKED BY: DC