
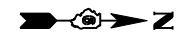


F.A.P. RTE.	SECTION	COUNTY	TOTAL SHEETS	SHEET NO.
34	.	**	13	9

STA.	TO STA.
FED. ROAD DIST. NO.	ILLINOIS FED. AID PROJECT

- D-6 SHLDR RUMBLE STRIPS 2008
- ** MENARD, SANGAMON COUNTY

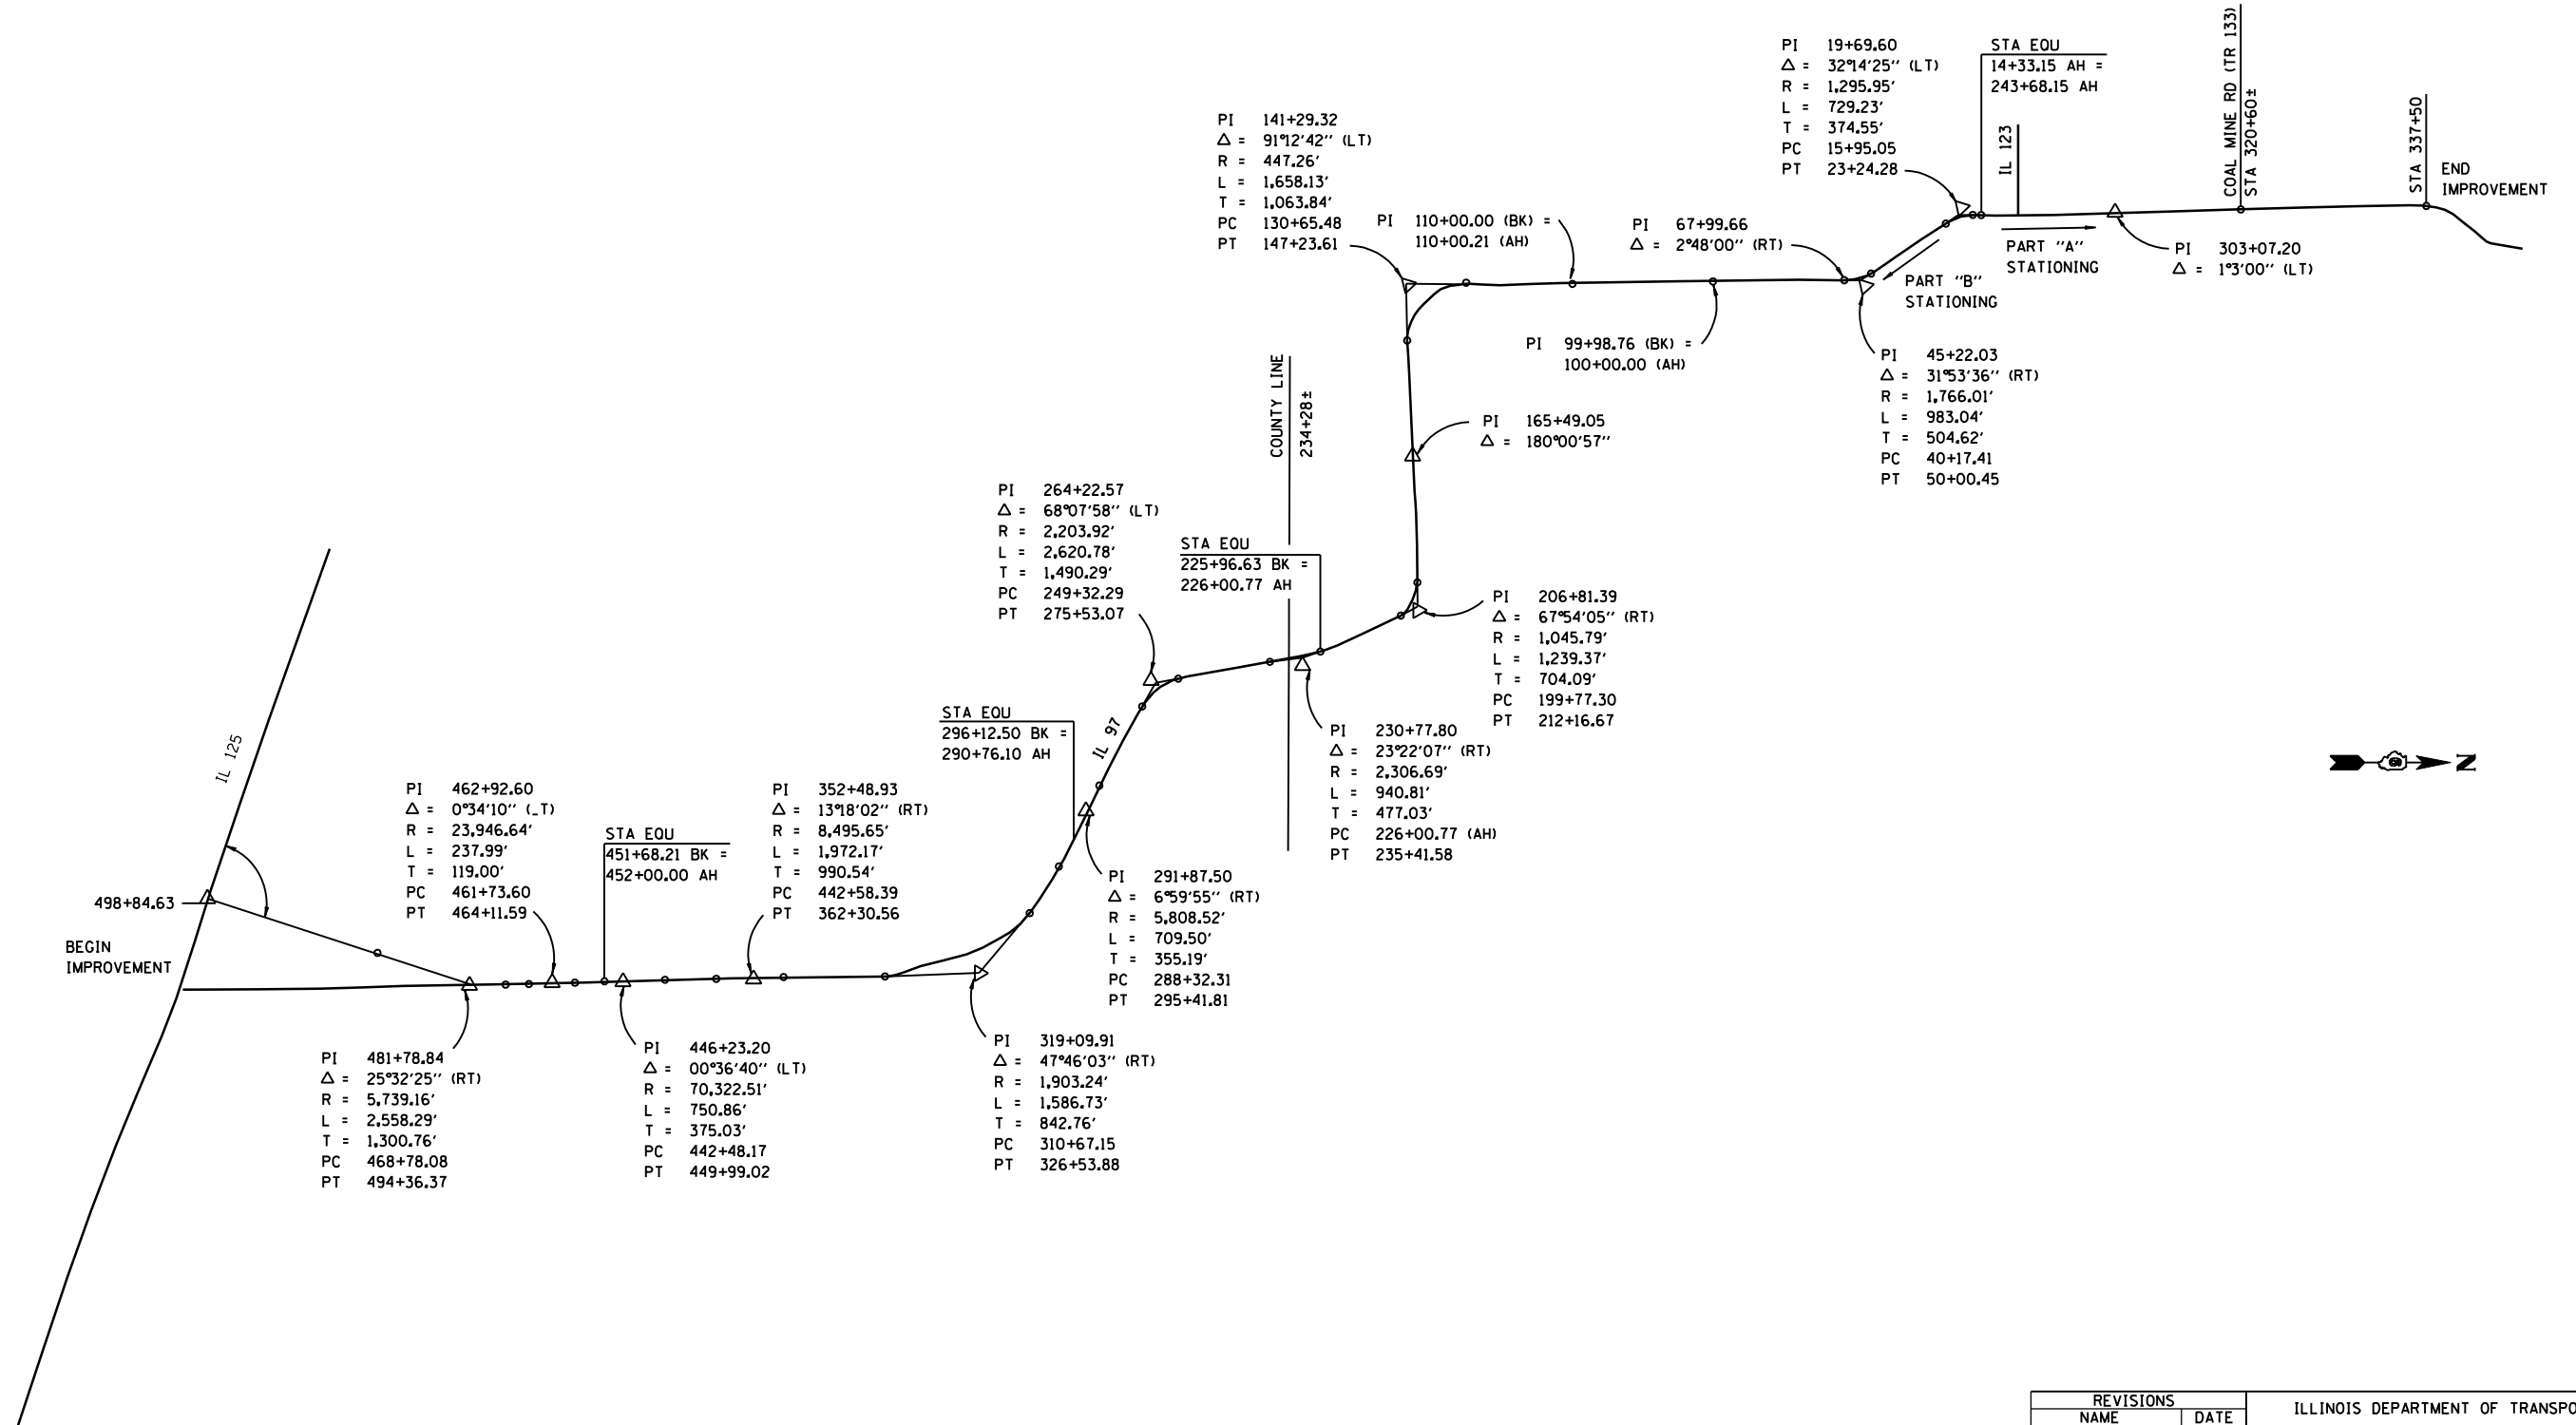

PLOT DATE = Aug-15-2007 10:02:20AM
 FILE NAME = c:\p\projects\610587\lmedia.dgn
 PLOT SCALE = 1/8"=1'-0" / IN.
 USER NAME = laughlin-1

REVISIONS	
NAME	DATE

ILLINOIS DEPARTMENT OF TRANSPORTATION
LINE DIAGRAM
 FAP 34 (IL 97)
 SECTION D-6 SHLDR
 RUMBLE STRIPS 2008
 MENARD, SANGAMON COUNTY

SCALE: VERT. DRAWN BY
 HORIZ. CHECKED BY
 DATE