


ROUTE NO.	SEC.	COUNTY	TOTAL SHEETS	SHEET NO.
FAP 614	*	MORGAN	14	13
FED. ROAD DIST. NO. 7	ILLINOIS	PROJECT		


SHEET NO. 11
12 SHEETS

*148(BR-2)F

CONTRACT NO. 72B49

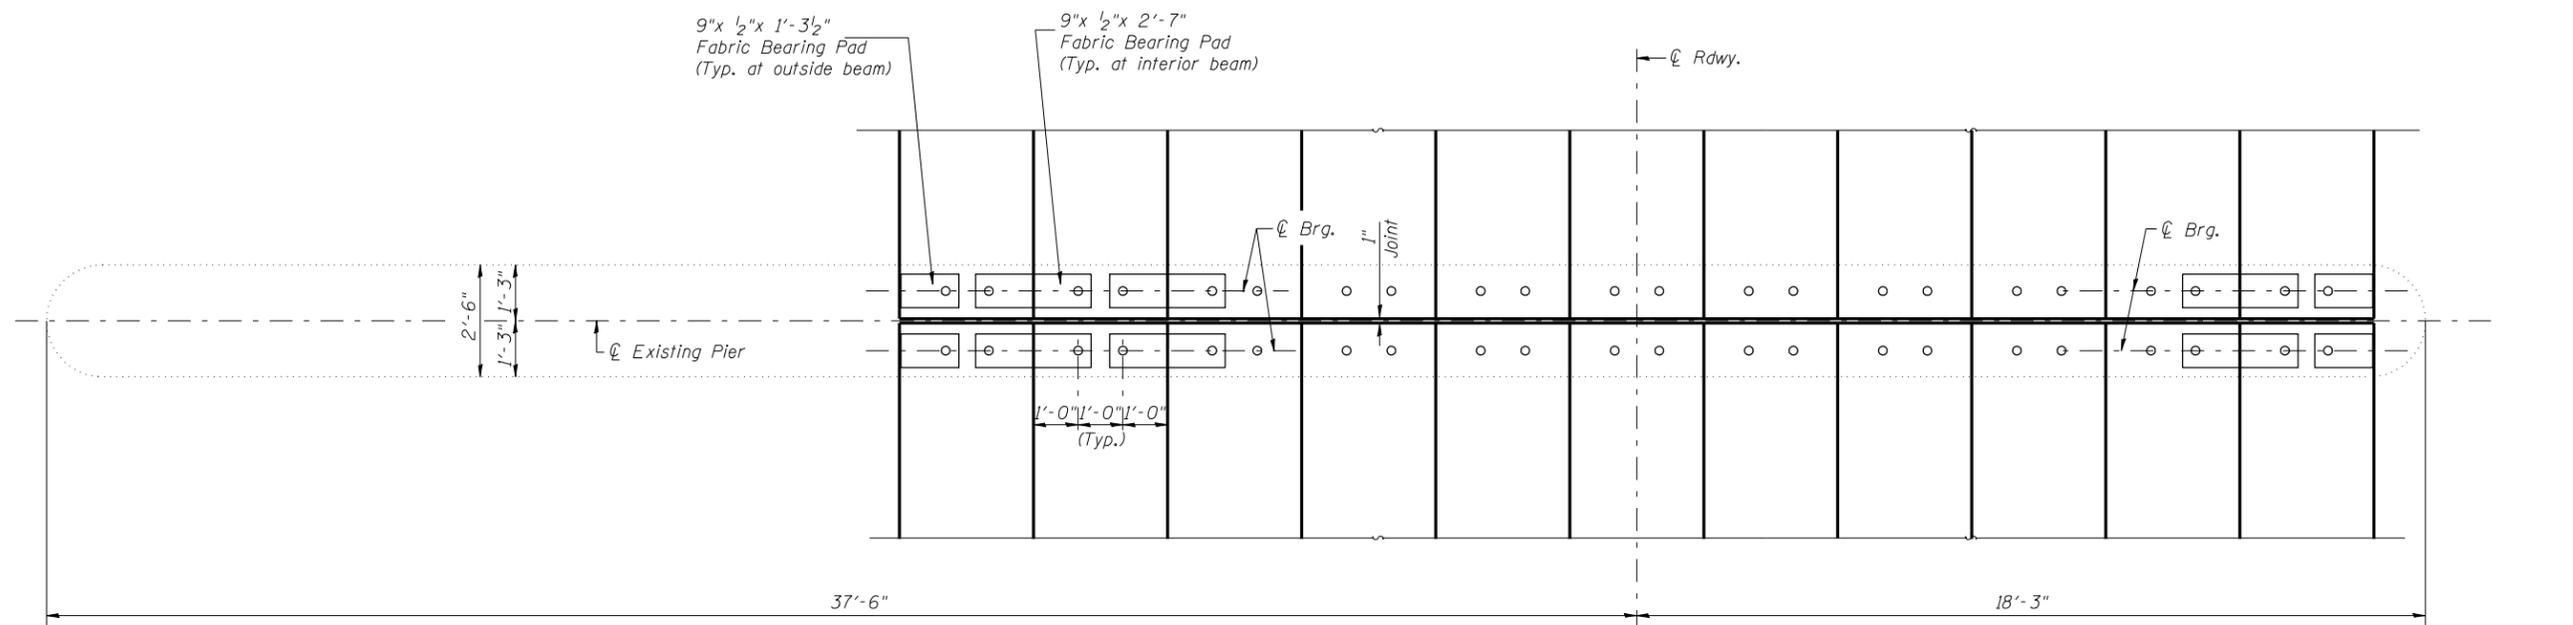

PLAN - PIER 2

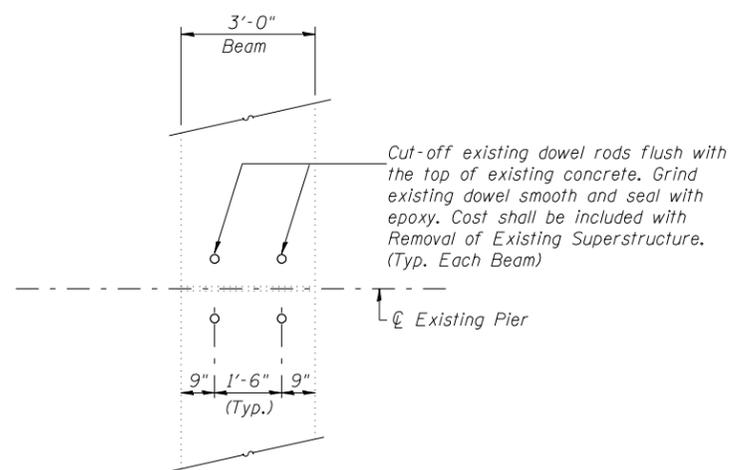

**PLAN - EXISTING BEAMS
AT PIER 2**

**THIS SHEET IS FOR
INFORMATION ONLY**

DESIGNED	BAN
CHECKED	JOH
DRAWN	TC/TD
CHECKED	BAN

**PIER 2
ILLINOIS ROUTE 78 OVER
MAUVAISE TERRE CREEK
F.A.P. 614 SEC. 148(BR-2)F
MORGAN COUNTY
STATION 16+34.85
STR. NO. 069-0005**

**HUTCHISON ENGINEERING, INC.
JACKSONVILLE, ILLINOIS**
Rev: _____ Date: _____