



EFFINGHAM COUNTY

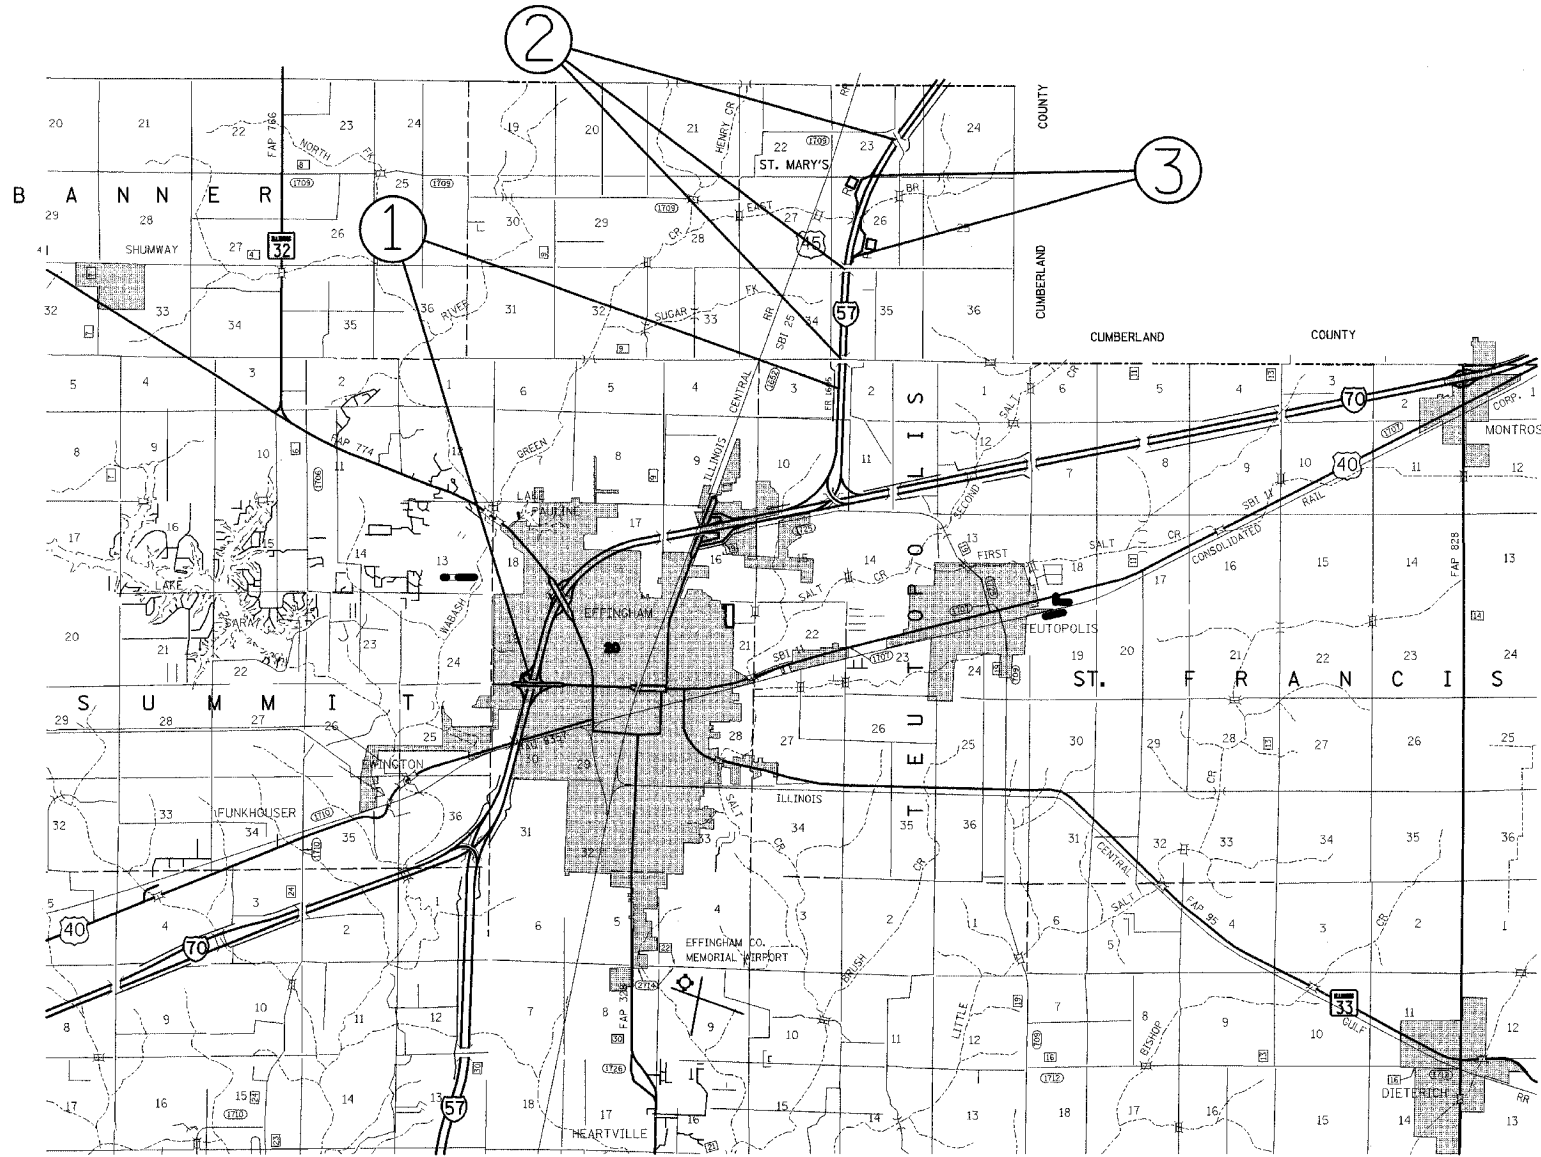

COLES COUNTY

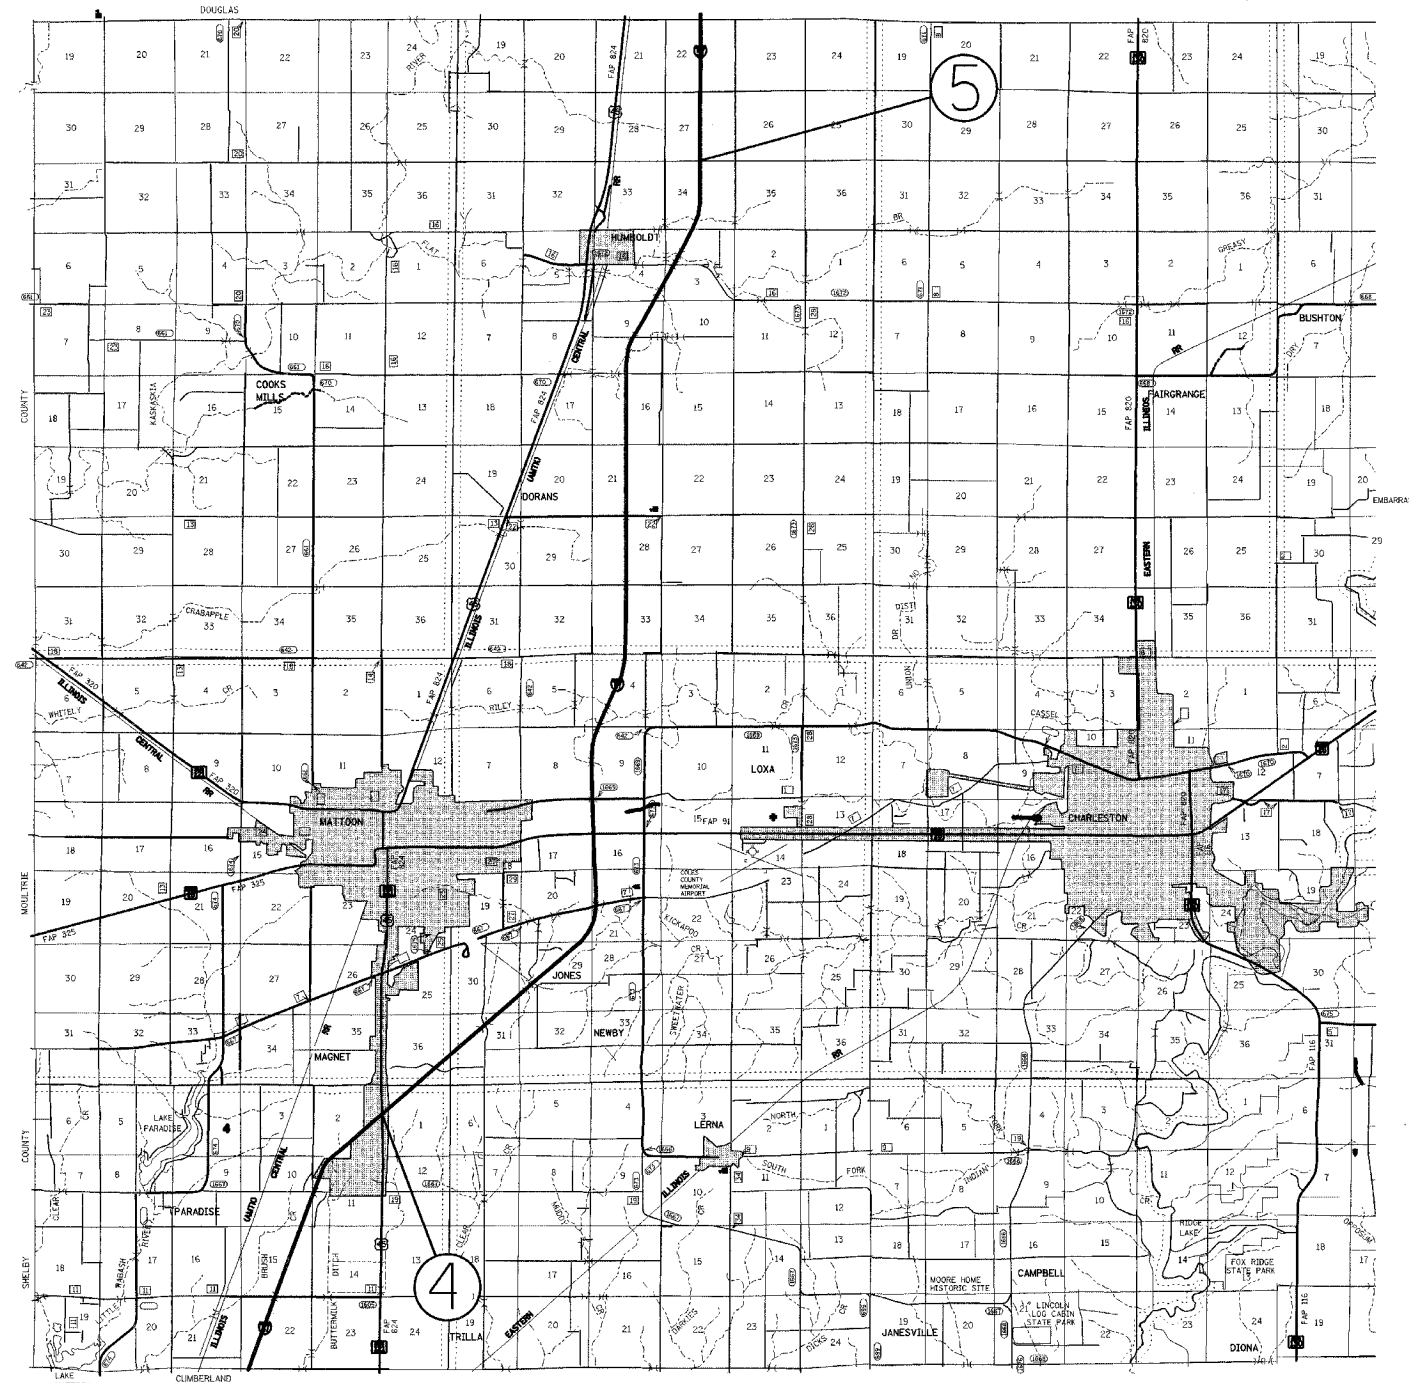

CONTRACT NO. 74249				
F.A.I. RTE.	SECTION	COUNTY	TOTAL SHEETS	SHEET NO.
57	*	VARIOUS	44	4
STA.		TO STA.		
FED. ROAD DIST. NO.		ILLINOIS FED. AID PROJECT		

• D7 SAFETY 2008-2

- ① LOCATION: FROM STA. 2132+00 TO STA. 5436+50 STEEL PLATE BEAM GUARDRAIL CONSTRUCTION, VARIOUS LOCATIONS.
- ② LOCATION: STRUCTURE NUMBERS 025-0056, 025-0050, 025-0063 CONSTRUCTION OF IMPACT ATTENUATORS (NON-REDIRECTIVE) TEST LEVEL 3.
- ③ LOCATION: NORTHBOUND AND SOUTHBOUND GREEN CREEK REST AREA ENTRANCE RAMPS. STEEL PLATE BEAM GUARDRAIL CONSTRUCTION.

- ④ LOCATION: NORTHBOUND AND SOUTHBOUND I-57 RAMPS TO U.S 45. STEEL PLATE BEAM GUARDRAIL CONSTRUCTION.
- ⑤ LOCATION: STRUCTURE NUMBER 015-0045. CONSTRUCTION OF IMPACT ATTENUATOR (NON-REDIRECTIVE) TEST LEVEL 3.

REVISIONS	
NAME	DATE

ILLINOIS DEPARTMENT OF TRANSPORTATION

LOCATIONS MAPS

SCALE: VERT.
HORIZ.
DATE

DRAWN BY
CHECKED BY