




F.A.S. RTE.	SECTION	COUNTY	TOTAL SHEETS	SHEET NO.
1669		COLES	17	12
STA.		TO STA.		
FED. ROAD DIST. NO.		ILLINOIS FED. AID PROJECT		

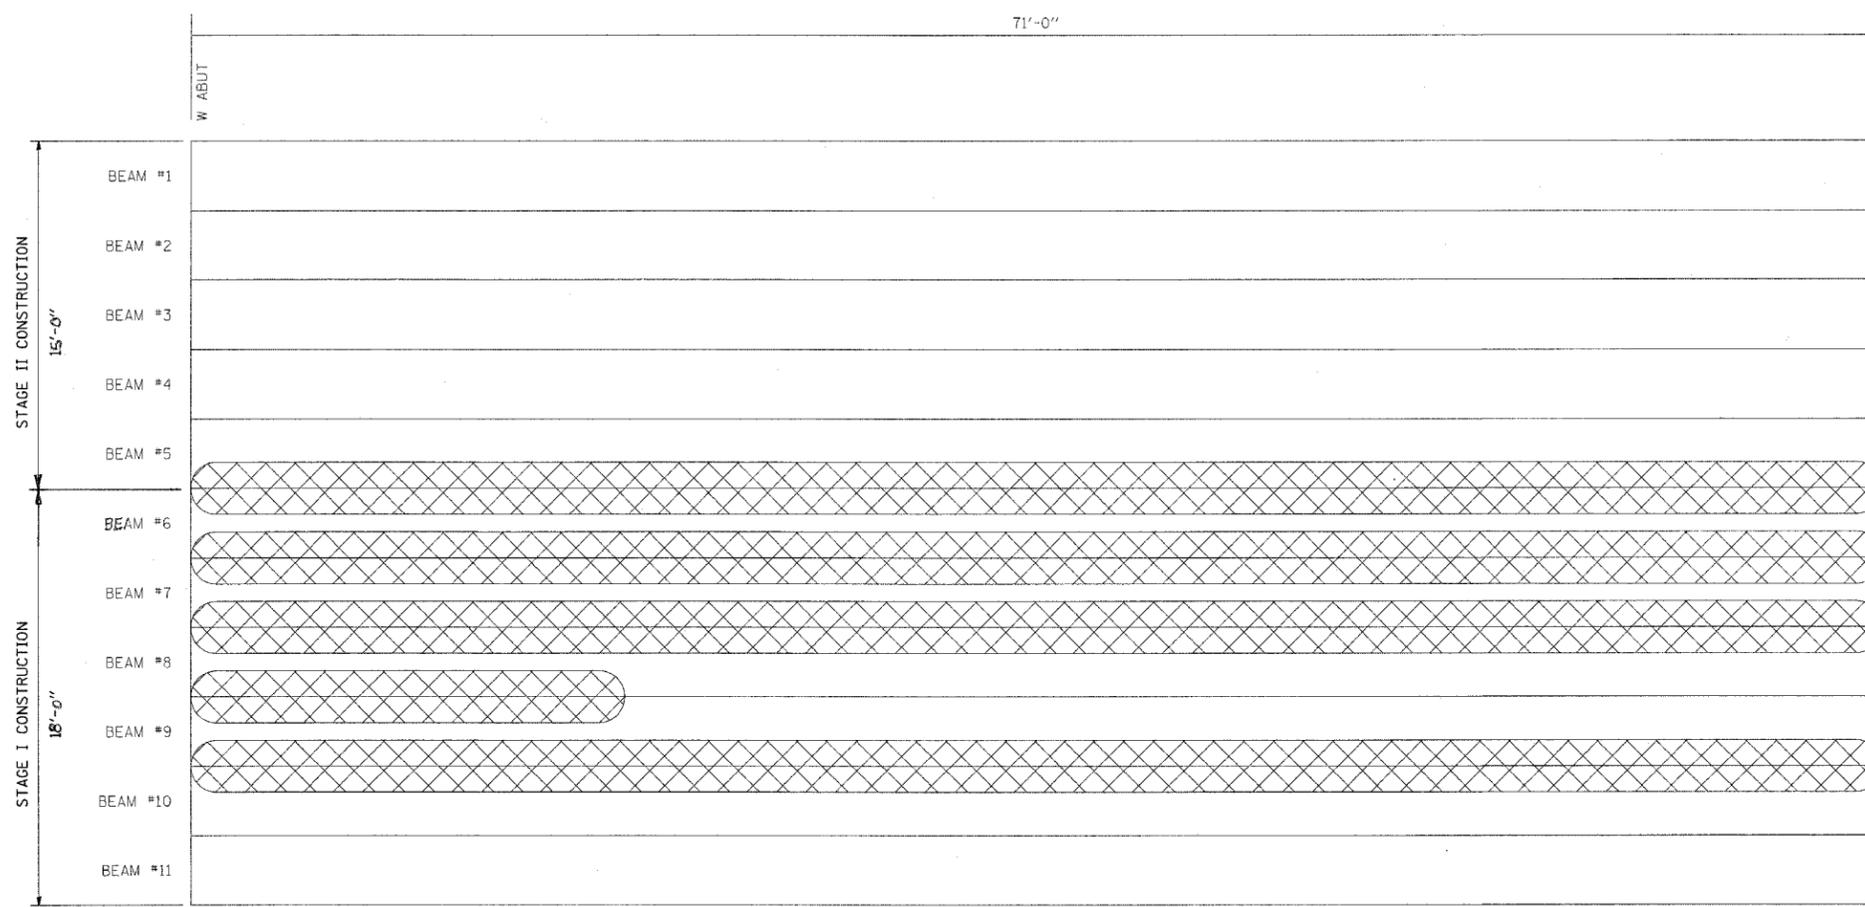


TOTAL ESTIMATED KEYWAY REPAIR = 304 LIN. FT.

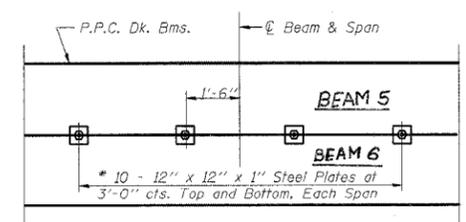

**PLAN**  
\* Space plates to miss Temporary Bridge Rail Posts.

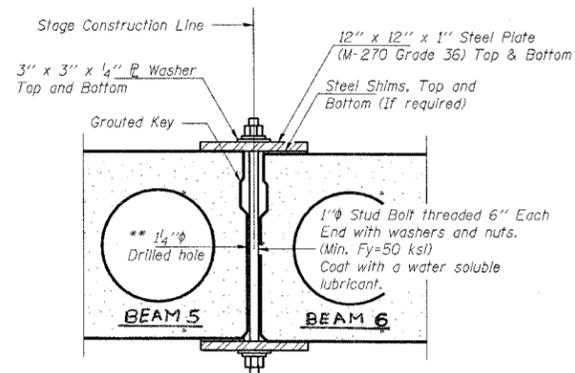

**SECTION**

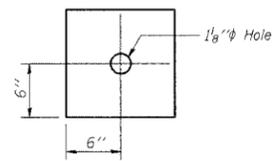

**CLAMPING PLATE**

Notes:  
See Special Provisions for Stage Construction  
Precast Prestressed Concrete Deck Beams.  
Cost is included with Keyway Repair.

**SHEAR KEY CLAMPING DETAILS AT STAGE CONST. JT.**

REVISIONS	
NAME	DATE

ILLINOIS DEPARTMENT OF TRANSPORTATION

**KEYWAY REPAIR  
S.N. 015-0069**

SCALE: VERT.  
HORIZ.  
DATE

DRAWN BY  
CHECKED BY

PLOT DATE = 8/27/2007  
 PLOT SCALE = 20/1000 = 1/50 IN.  
 USER NAME = staffamk