



F.A.S. RTE.	SECTION	COUNTY	TOTAL SHEETS	SHEET NO.
1669		COLES	17	17
STA.		TO STA.		
FED. ROAD DIST. NO.		ILLINOIS FED. AID PROJECT		

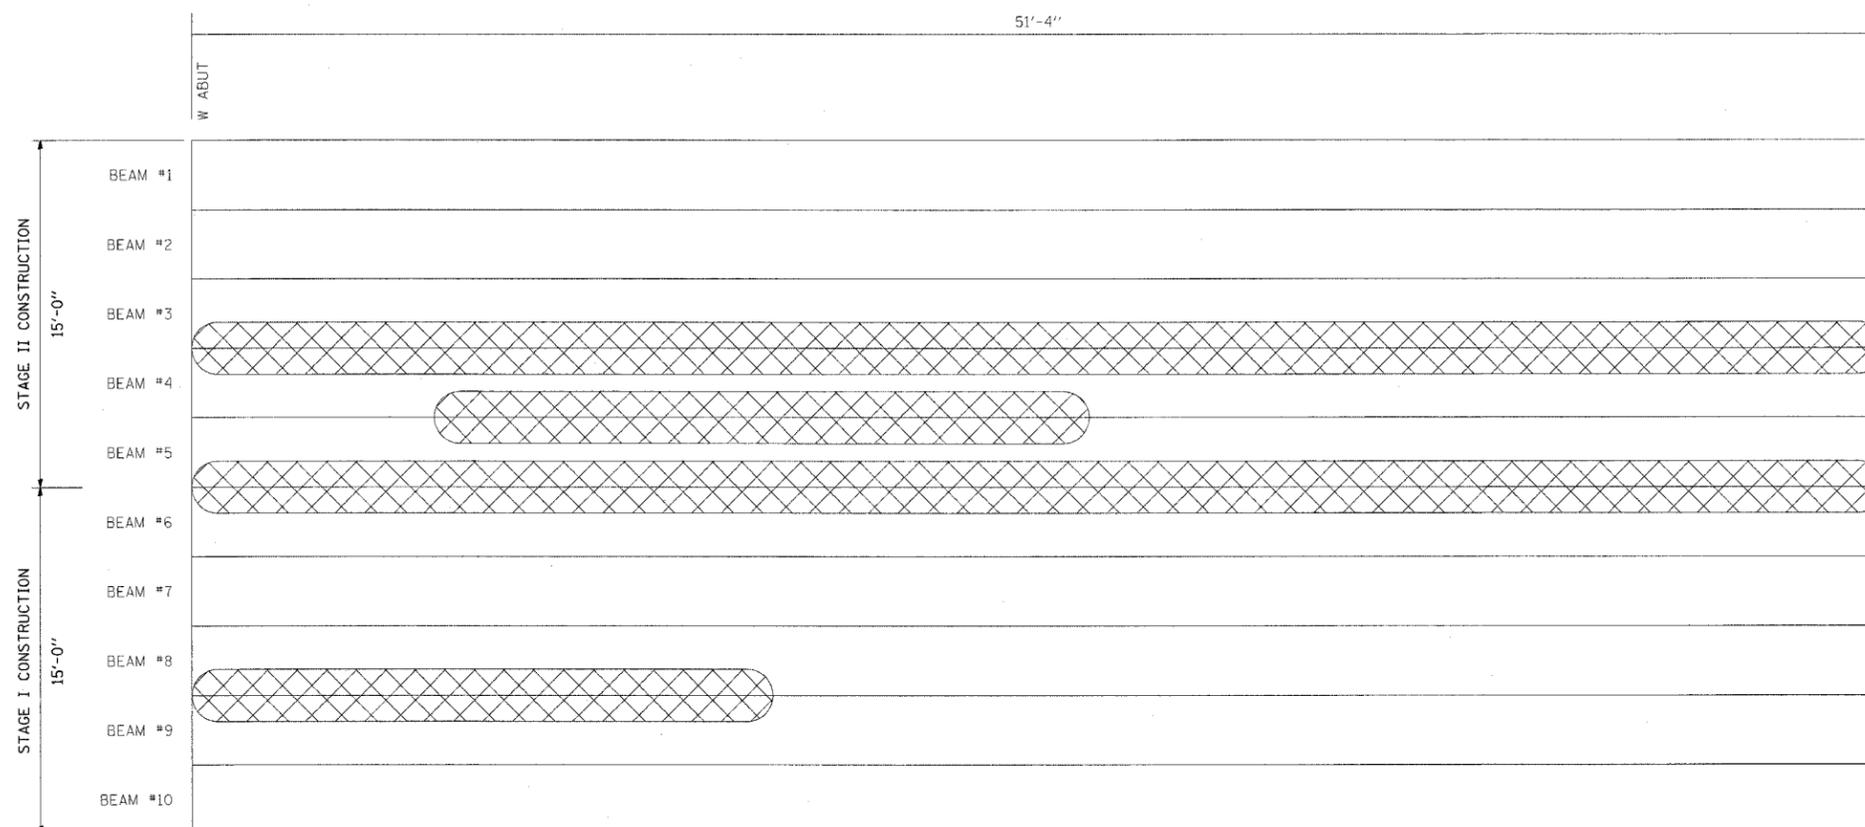

TOTAL ESTIMATED KEYWAY REPAIR = 180 LIN. FT.

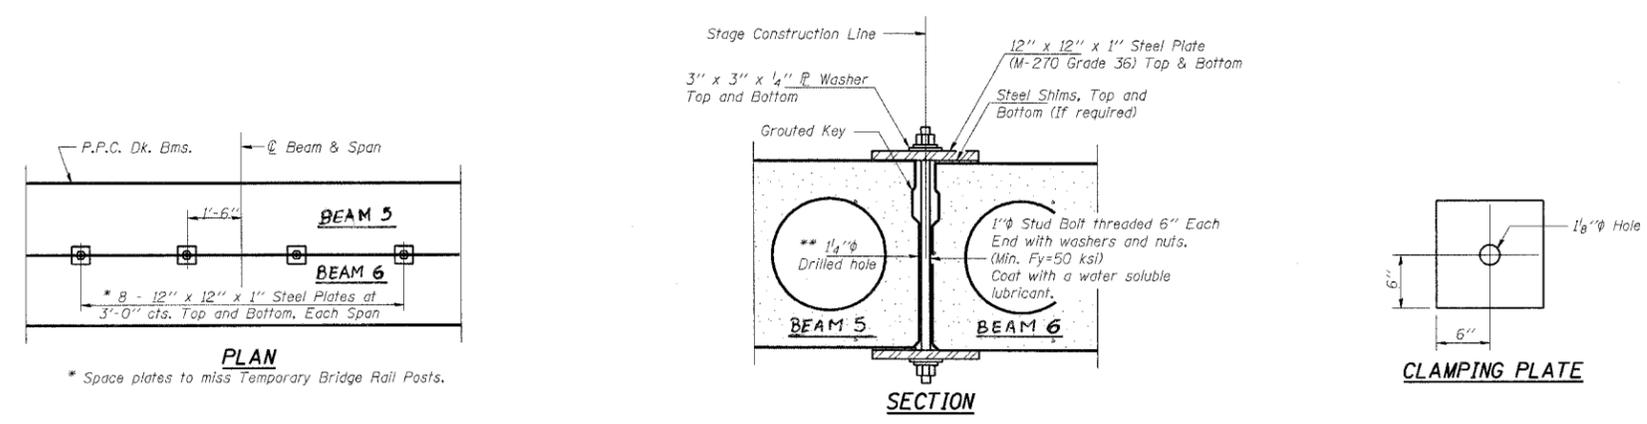

\* Space plates to miss Temporary Bridge Rail Posts.

Notes:  
See Special Provisions for Stage Construction  
Precast Prestressed Concrete Deck Beams.  
Cost is included with Keyway Repair.

**SHEAR KEY CLAMPING DETAILS AT STAGE CONST. JT.**

REVISIONS		ILLINOIS DEPARTMENT OF TRANSPORTATION
NAME	DATE	
		<b>KEYWAY REPAIR</b> <b>S.N. 015-0070</b>

SCALE: VERT. \_\_\_\_\_  
HORIZ. \_\_\_\_\_  
DATE \_\_\_\_\_

DRAWN BY \_\_\_\_\_  
CHECKED BY \_\_\_\_\_

PLOT DATE = 6/27/2007  
 FILE NAME = c:\projects\74267\ahutdel\74267.dgn  
 USER NAME = staff\amk