
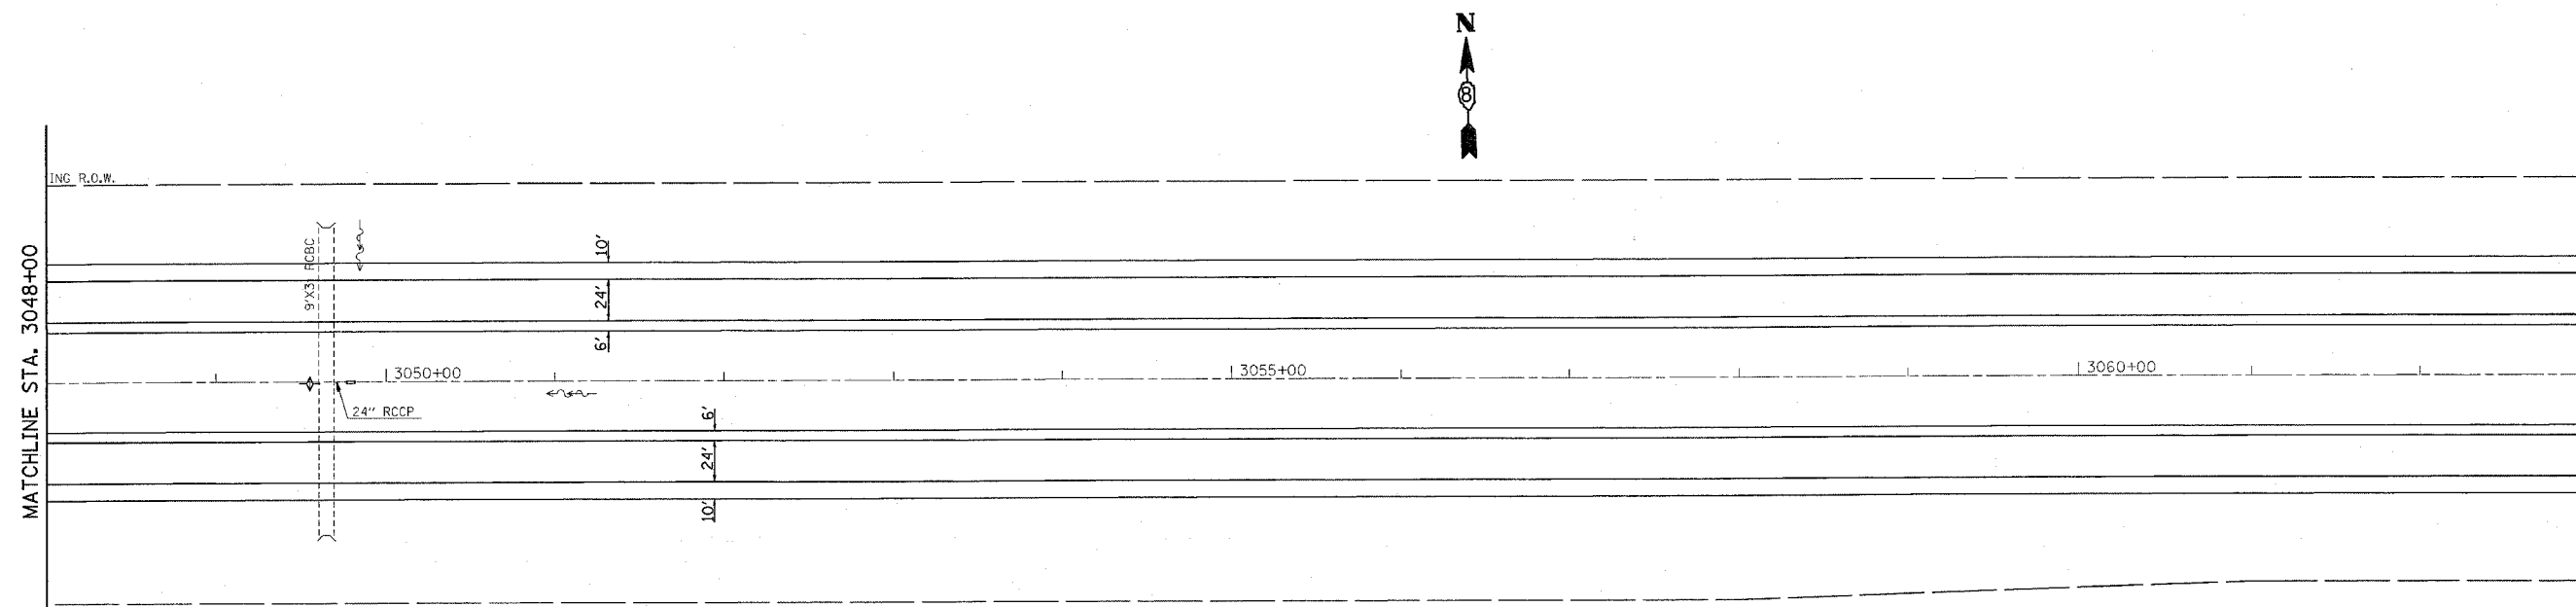


| FAI-RTE. | SECTION | COUNTY | TOTAL SHEETS | SHEET NO. |
|-----------------------|--------------|------------------|--------------|-----------|
| 64 | 95-(5,6)RS-1 | WASHINGTON | 83 | 20 |
| STA. 3033+00 | | TO STA. 3063+00 | | |
| FED. ROAD DIST. NO. 1 | ILLINOIS | FED. AID PROJECT | | |

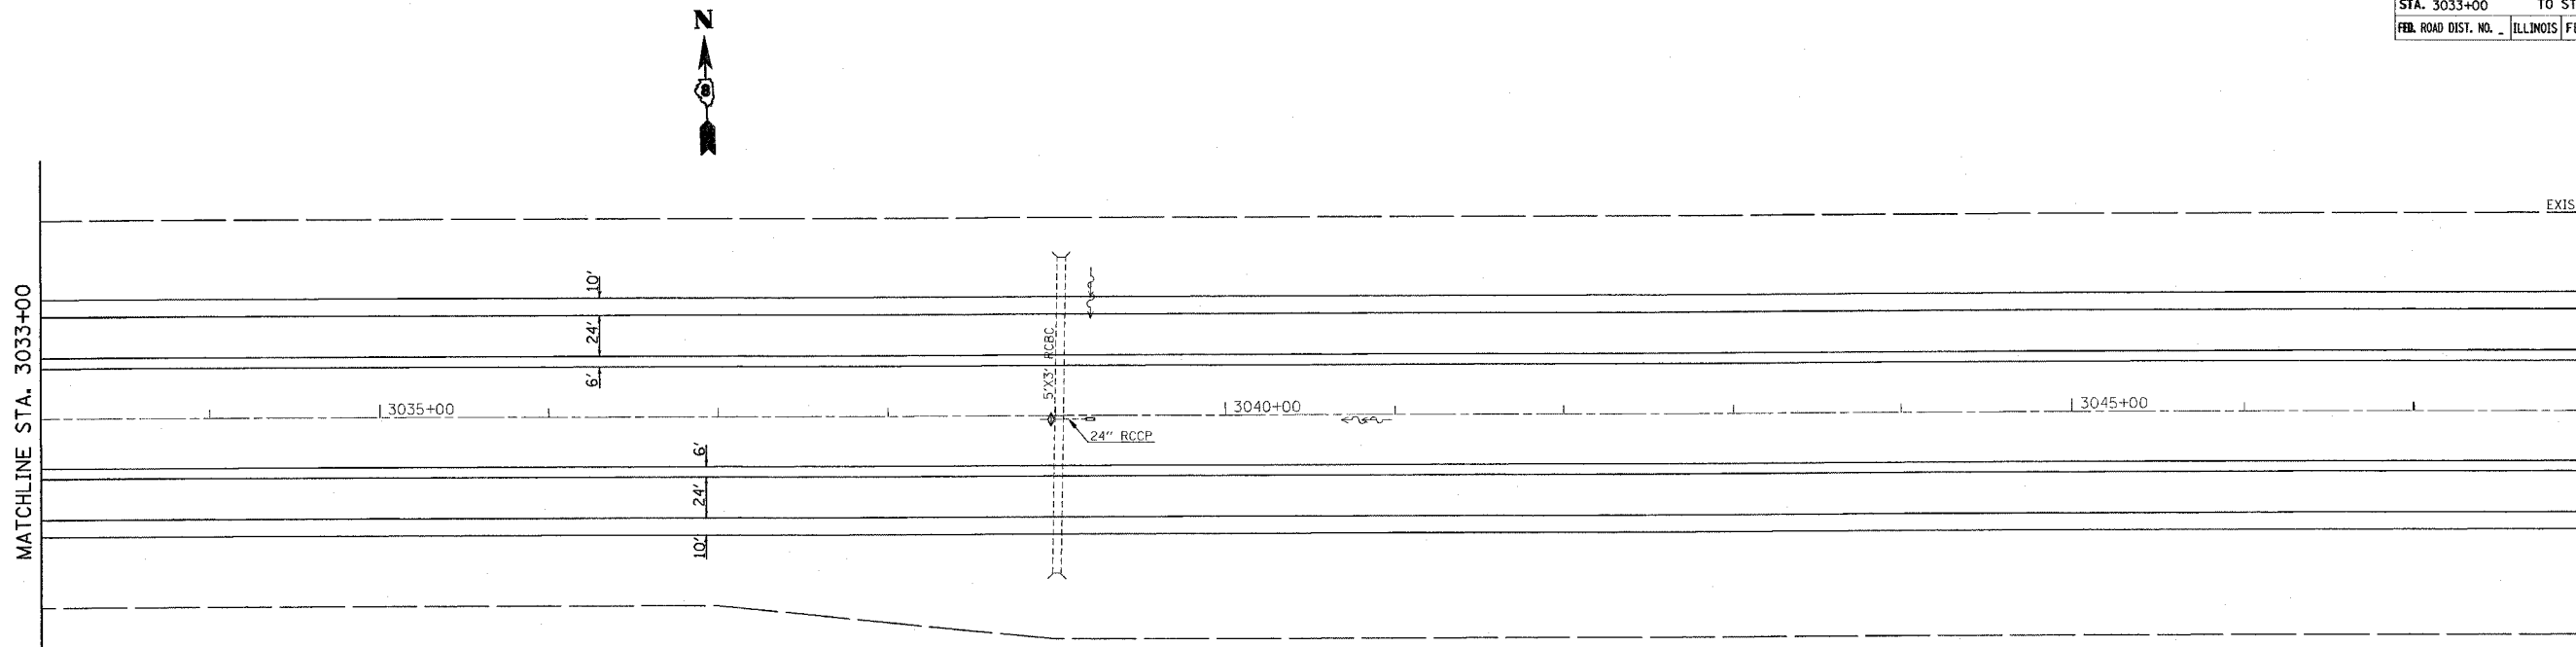

PLOT DATE = 8/21/2007
 FILE NAME = c:\pwworkspace\ad\1207\plan\plan.dwg
 PLOT SCALE = 5/8" = 1' IN.
 REFERENCE = #REF#

| REVISIONS | |
|-----------|------|
| NAME | DATE |
| | |
| | |
| | |
| | |
| | |
| | |
| | |
| | |
| | |
| | |

ILLINOIS DEPARTMENT OF TRANSPORTATION
PLAN VIEW
 FAI RTE. 64
 SECTION 95-(5,6)RS-1
 WASHINGTON COUNTY

SCALE: VERT. _____
 HORIZ. _____
 DATE _____

DRAWN BY _____
 CHECKED BY _____