
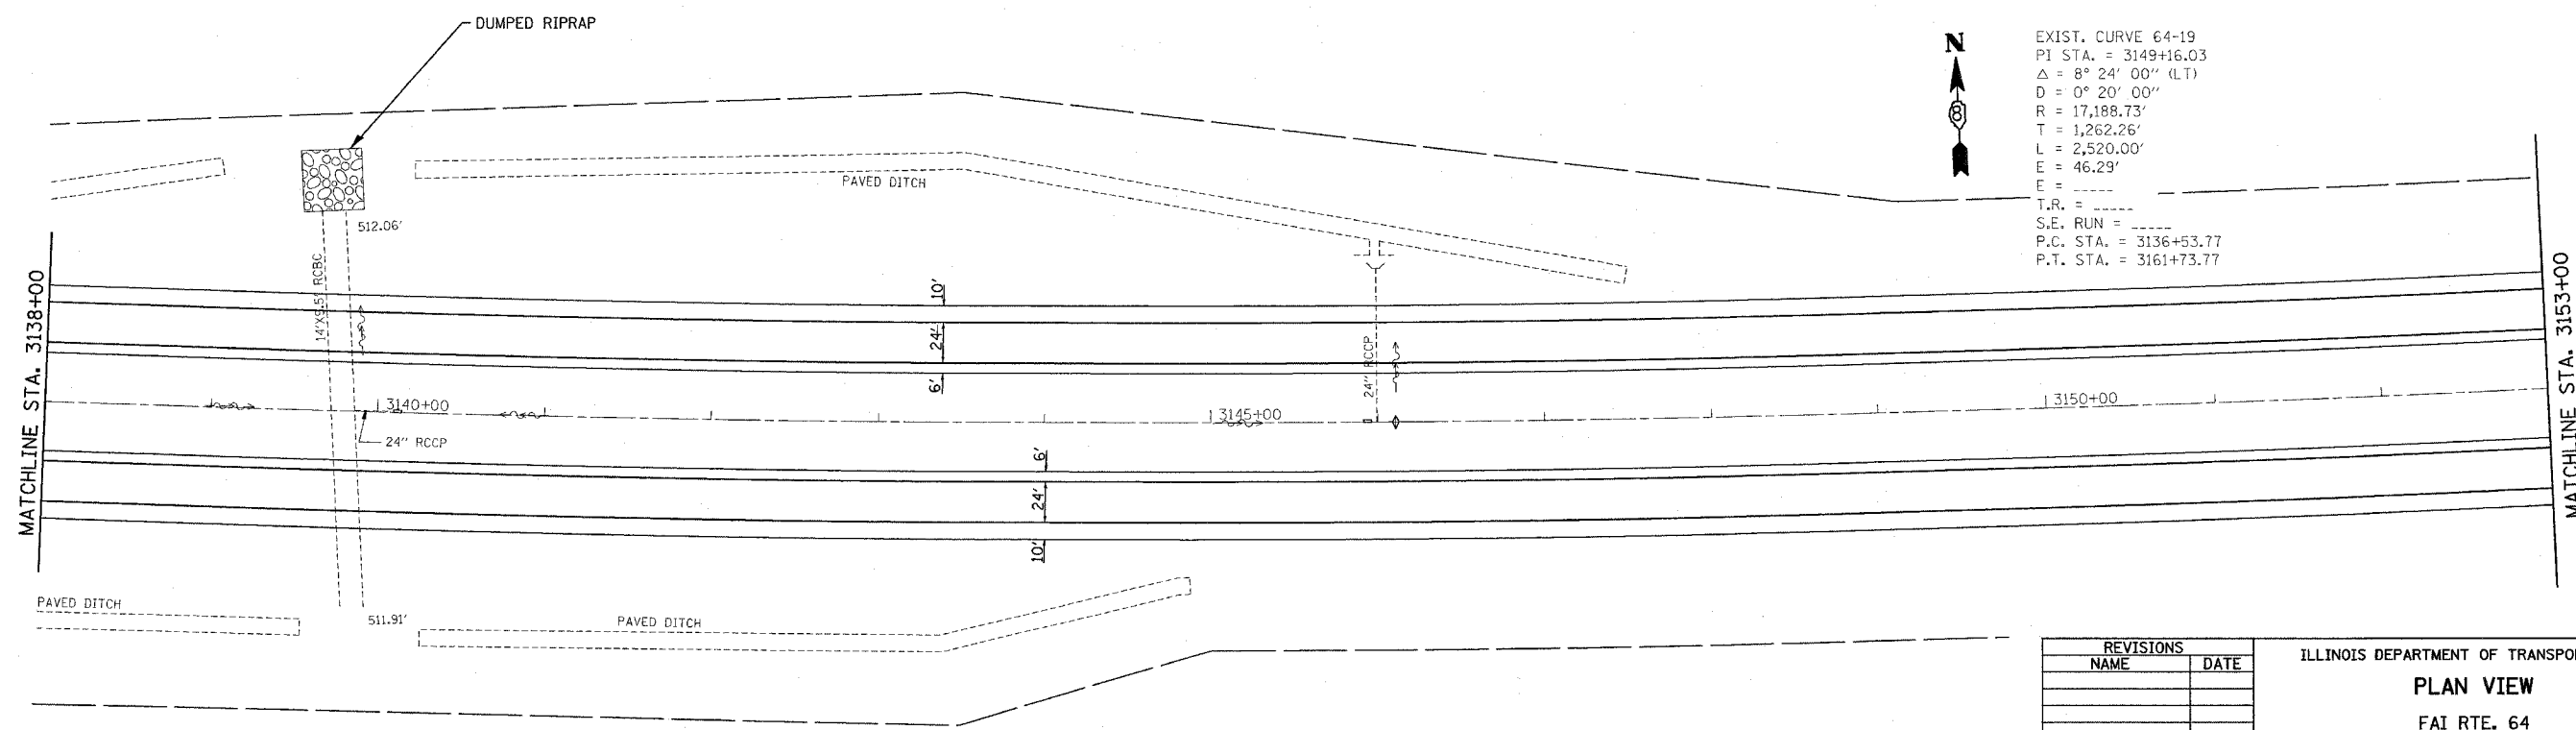


F.A.I. RTE.	SECTION	COUNTY	TOTAL SHEETS	SHEET NO.
64	95-(5,6)RS-1	WASHINGTON	83	23
STA. 3123+00		TO STA. 3153+00		
FED. ROAD DIST. NO. - ILLINOIS FED. AID PROJECT				

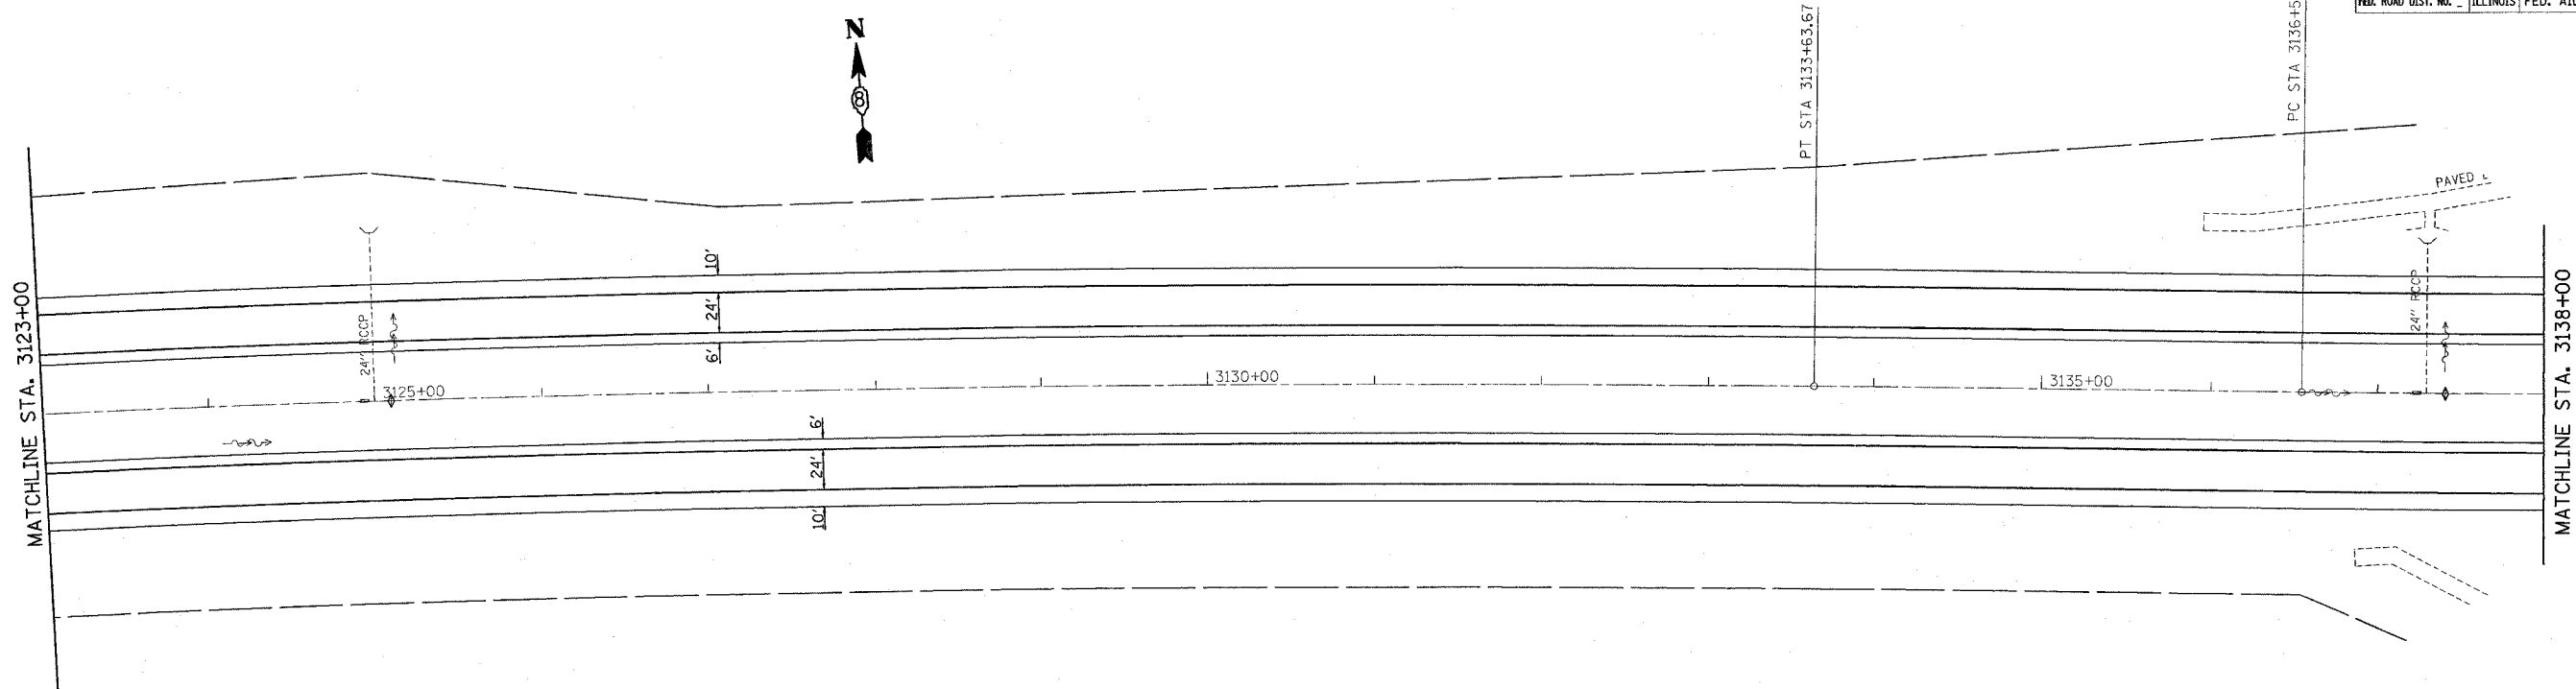

EXIST. CURVE 64-19
 PI STA. = 3149+16.03
 $\Delta = 8^\circ 24' 00''$ (LT)
 $D = 0^\circ 20' 00''$
 $R = 17,188.73'$
 $T = 1,262.26'$
 $L = 2,520.00'$
 $E = 46.29'$
 $F =$
 $T.R. =$
 $S.E. RUN =$
 $P.C. STA. = 3136+53.77$
 $P.T. STA. = 3161+73.77$

REVISIONS	
NAME	DATE

ILLINOIS DEPARTMENT OF TRANSPORTATION
PLAN VIEW
 FAI RTE. 64
 SECTION 95-(5,6)RS-1
 WASHINGTON COUNTY
 SCALE: VERT. _____
 HORIZ. _____
 DATE _____
 DRAWN BY _____
 CHECKED BY _____

PLOT DATE = 8/23/2007
 FILE NAME = c:\p\proj\95-5,6\rs-1\plan\95-5,6\rs-1.dgn
 PLOT SCALE = 1"=40'
 REFERENCE = #REF*