



F.A.I. RTE.	SECTION	COUNTY	TOTAL SHEETS	SHEET NO.
64	95-(5,6)RS-1	WASHINGTON	83	25
STA. 3183+00		TO STA. 3213+00		
FED. ROAD DIST. NO. ILLINOIS FED. AID PROJECT				

EXIST. CURVE 64-20  
 PI STA. = 3182+77.07  
 $\Delta = 6^\circ 00' 57''$  (RT)  
 $D = 0^\circ 20' 00''$   
 $R = 17,188.73'$   
 $T = 903.22'$   
 $L = 1,804.78'$   
 $E = 23.71'$   
 $E = \text{-----}$   
 T.R. = -----  
 S.E. RUN = -----  
 P.C. STA. = 3173+73.78  
 P.T. STA. = 3191+78.78

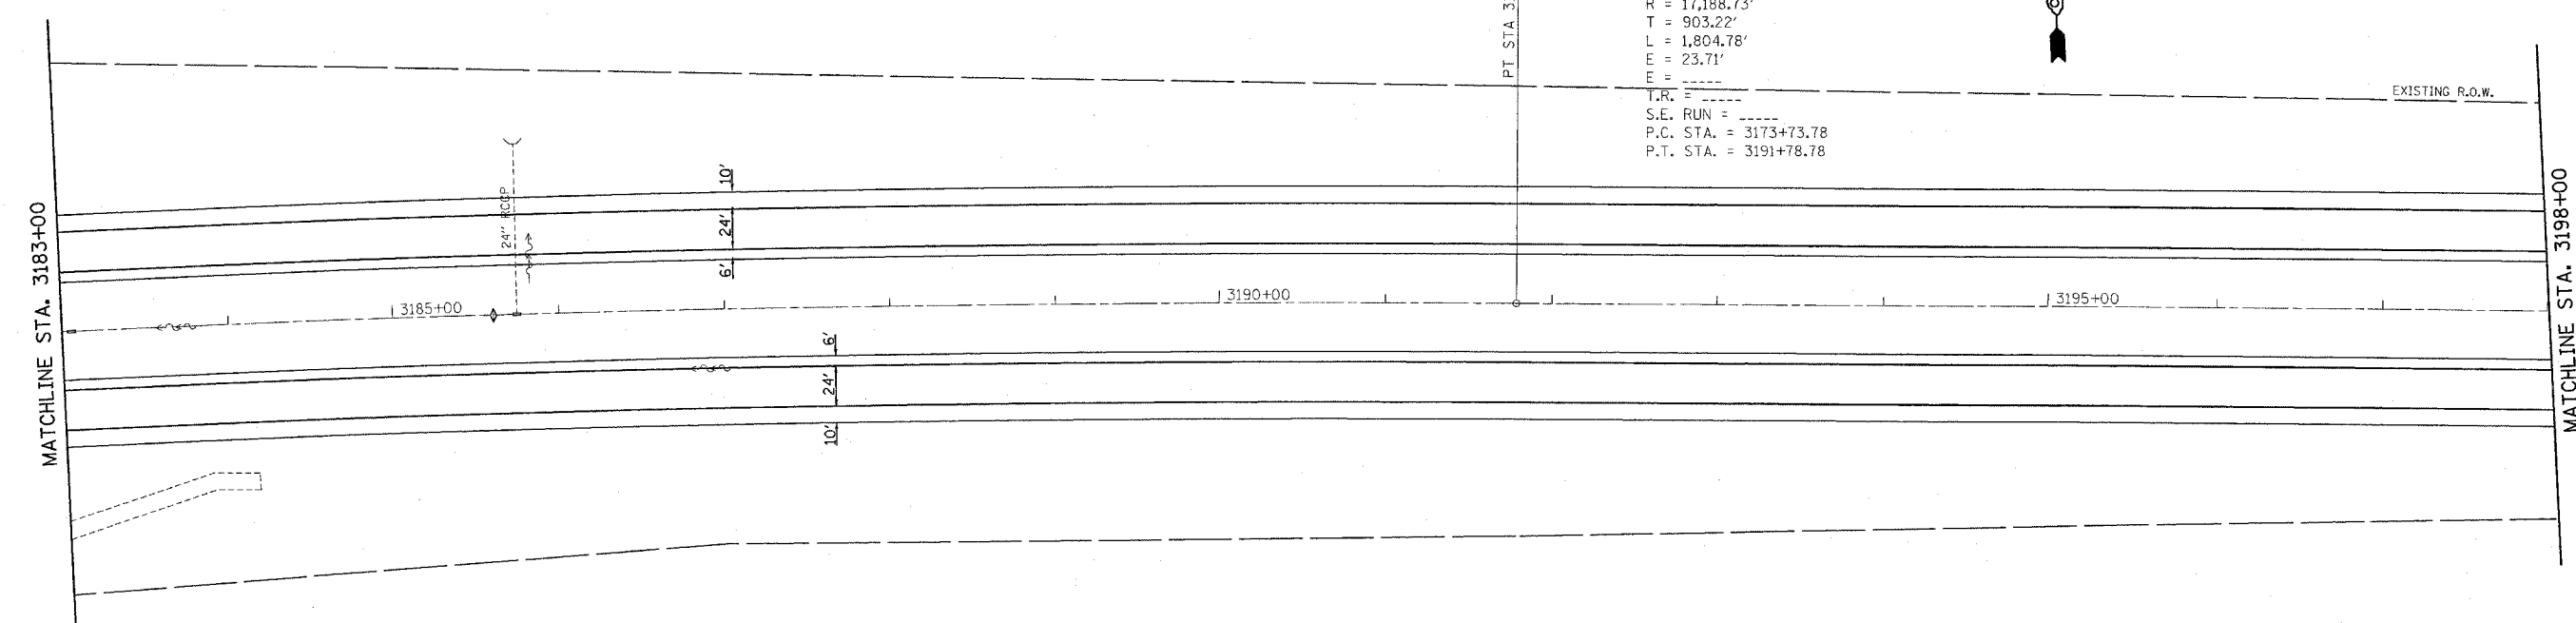

EXIST. CURVE 64-21  
 PI STA. = 3220+43.22  
 $\Delta = 13^\circ 31' 57''$  (LT)  
 $D = 0^\circ 30' 00''$   
 $R = 11,459.15'$   
 $T = 1,359.59'$   
 $L = 2,706.52'$   
 $E = 80.37'$   
 $E = \text{-----}$   
 T.R. = -----  
 S.E. RUN = -----  
 P.C. STA. = 3206+82.56  
 P.T. STA. = 3233+89.23

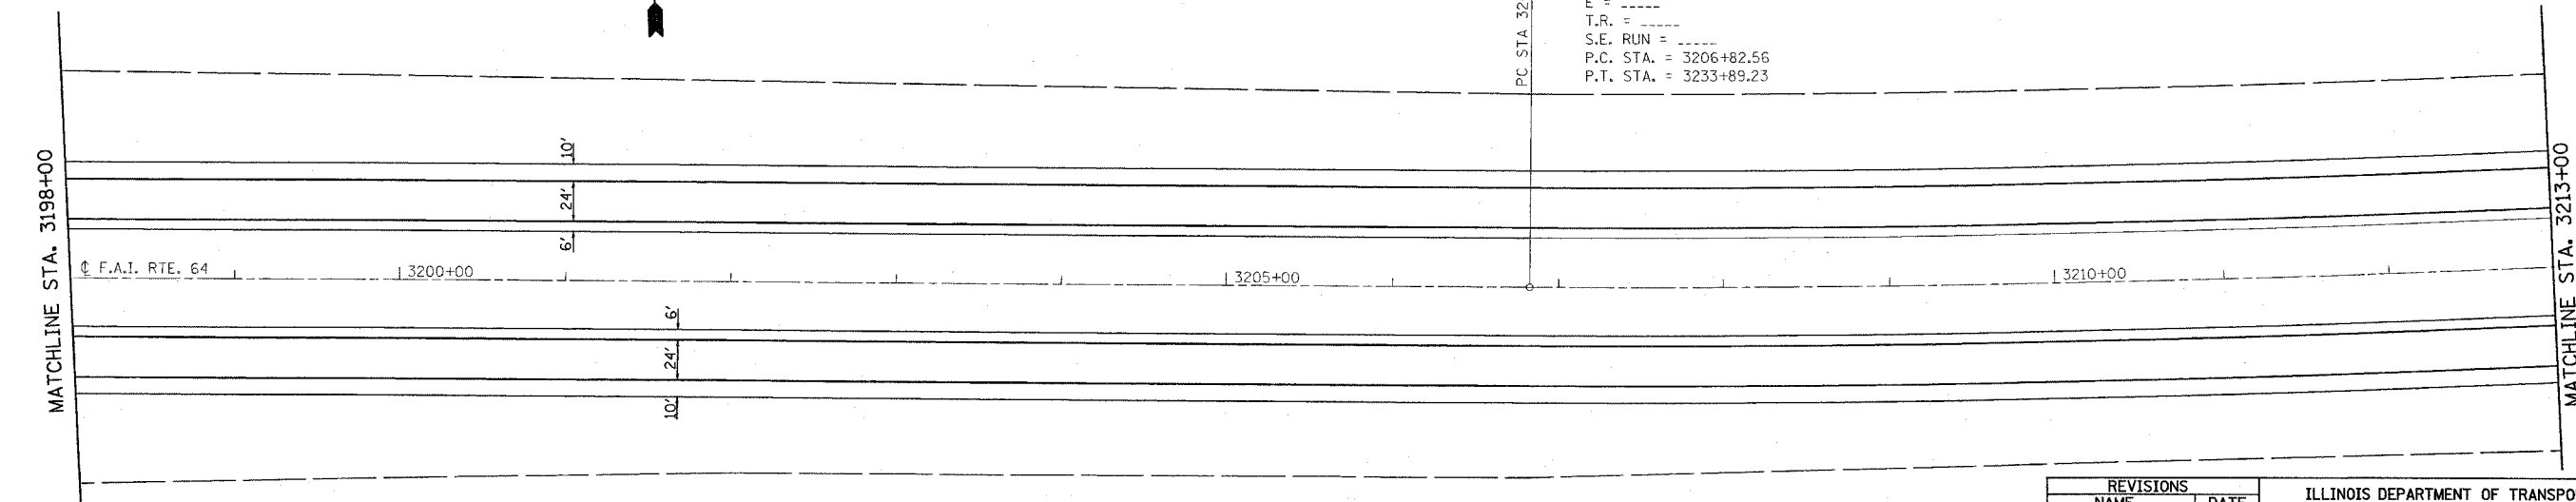

REVISIONS	
NAME	DATE

ILLINOIS DEPARTMENT OF TRANSPORTATION  
**PLAN VIEW**  
 FAI RTE. 64  
 SECTION 95-(5,6)RS-1  
 WASHINGTON COUNTY

SCALE: VERT. \_\_\_\_\_  
 HORIZ. \_\_\_\_\_  
 DATE \_\_\_\_\_

DRAWN BY \_\_\_\_\_  
 CHECKED BY \_\_\_\_\_

PLOT DATE = 8/21/2007  
 FILE NAME = c:\p\projects\1081207\plan\plan.dwg  
 PLOTTER = HPGL  
 REFERENCE = BREF