
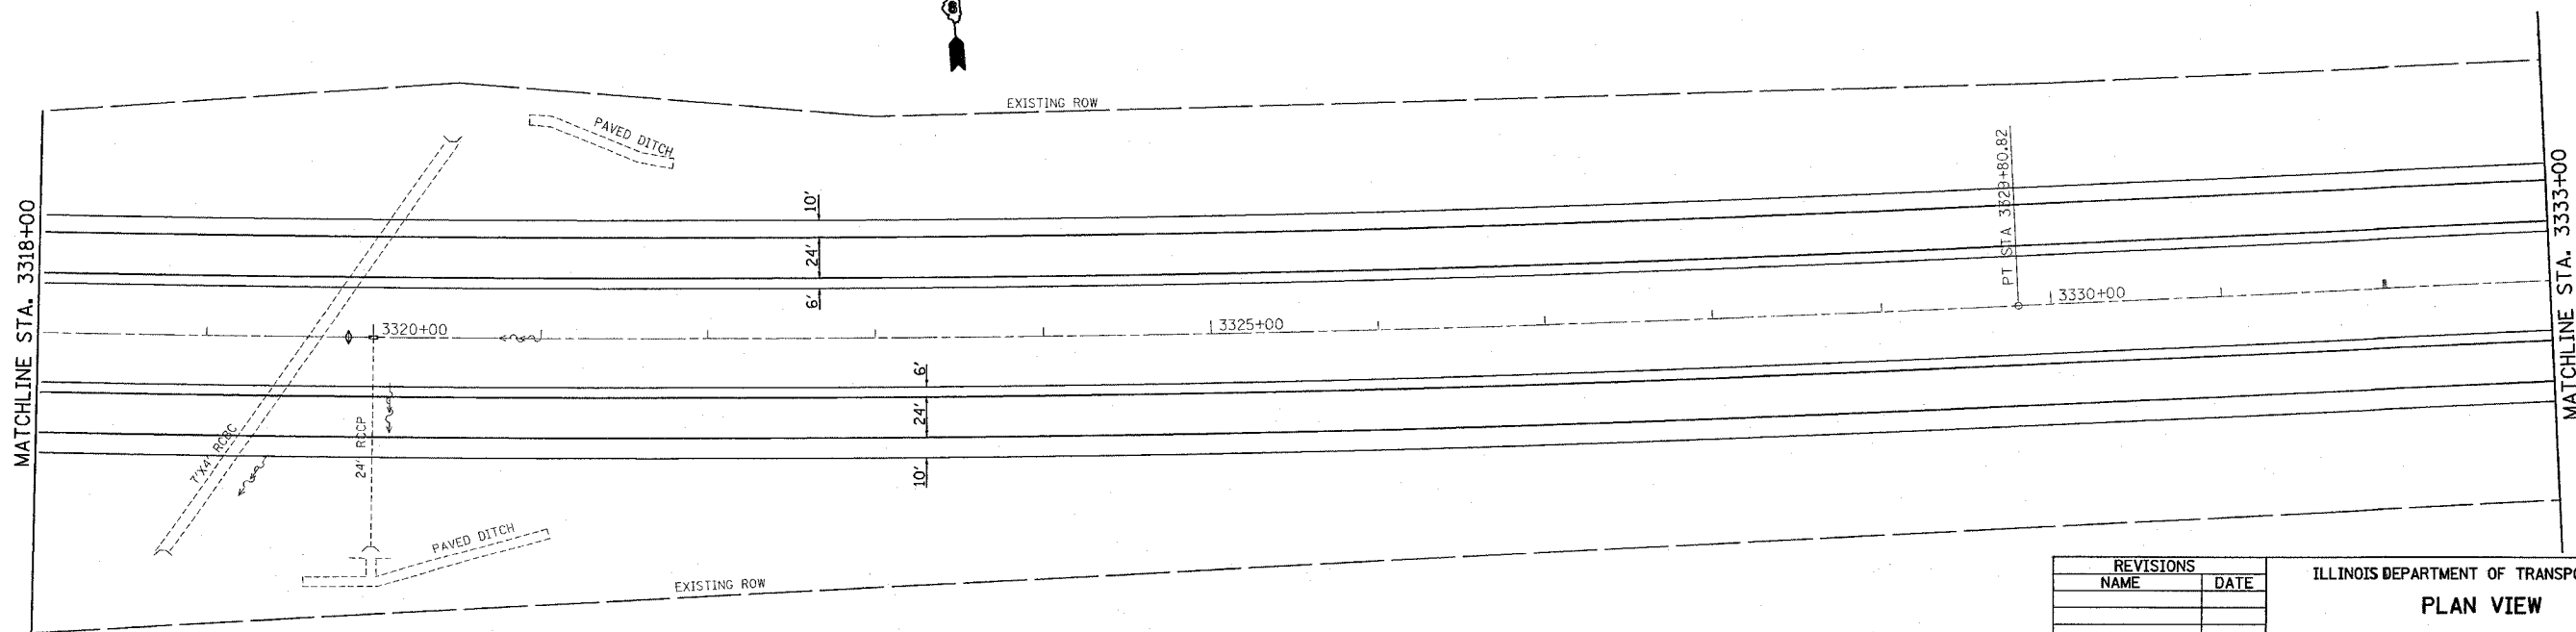


E.A.I. SHEET NO.	SECTION	COUNTY	TOTAL SHEETS	SHEET NO.
64	95-(5,6)RS-1	WASHINGTON	83	30
STA. 3303+00		TO STA. 3333+00		
ROAD DIST. NO. 1		ILLINOIS FED. AID PROJECT		

EXIST. CURVE 64-23
 PI STA. = 3319+96.90
 $\Delta = 6^\circ 34' 01''$ (LT)
 $D = 0^\circ 20' 00''$
 $R = 17,188.73'$
 $T = 986.11'$
 $L = 1,970.07'$
 $E = 28.26'$
 $F = \text{-----}$
 $T.R. = \text{-----}$
 $S.E. \text{ RUN} = \text{-----}$
 P.C. STA. = 3310+10.82
 P.T. STA. = 3329+80.82

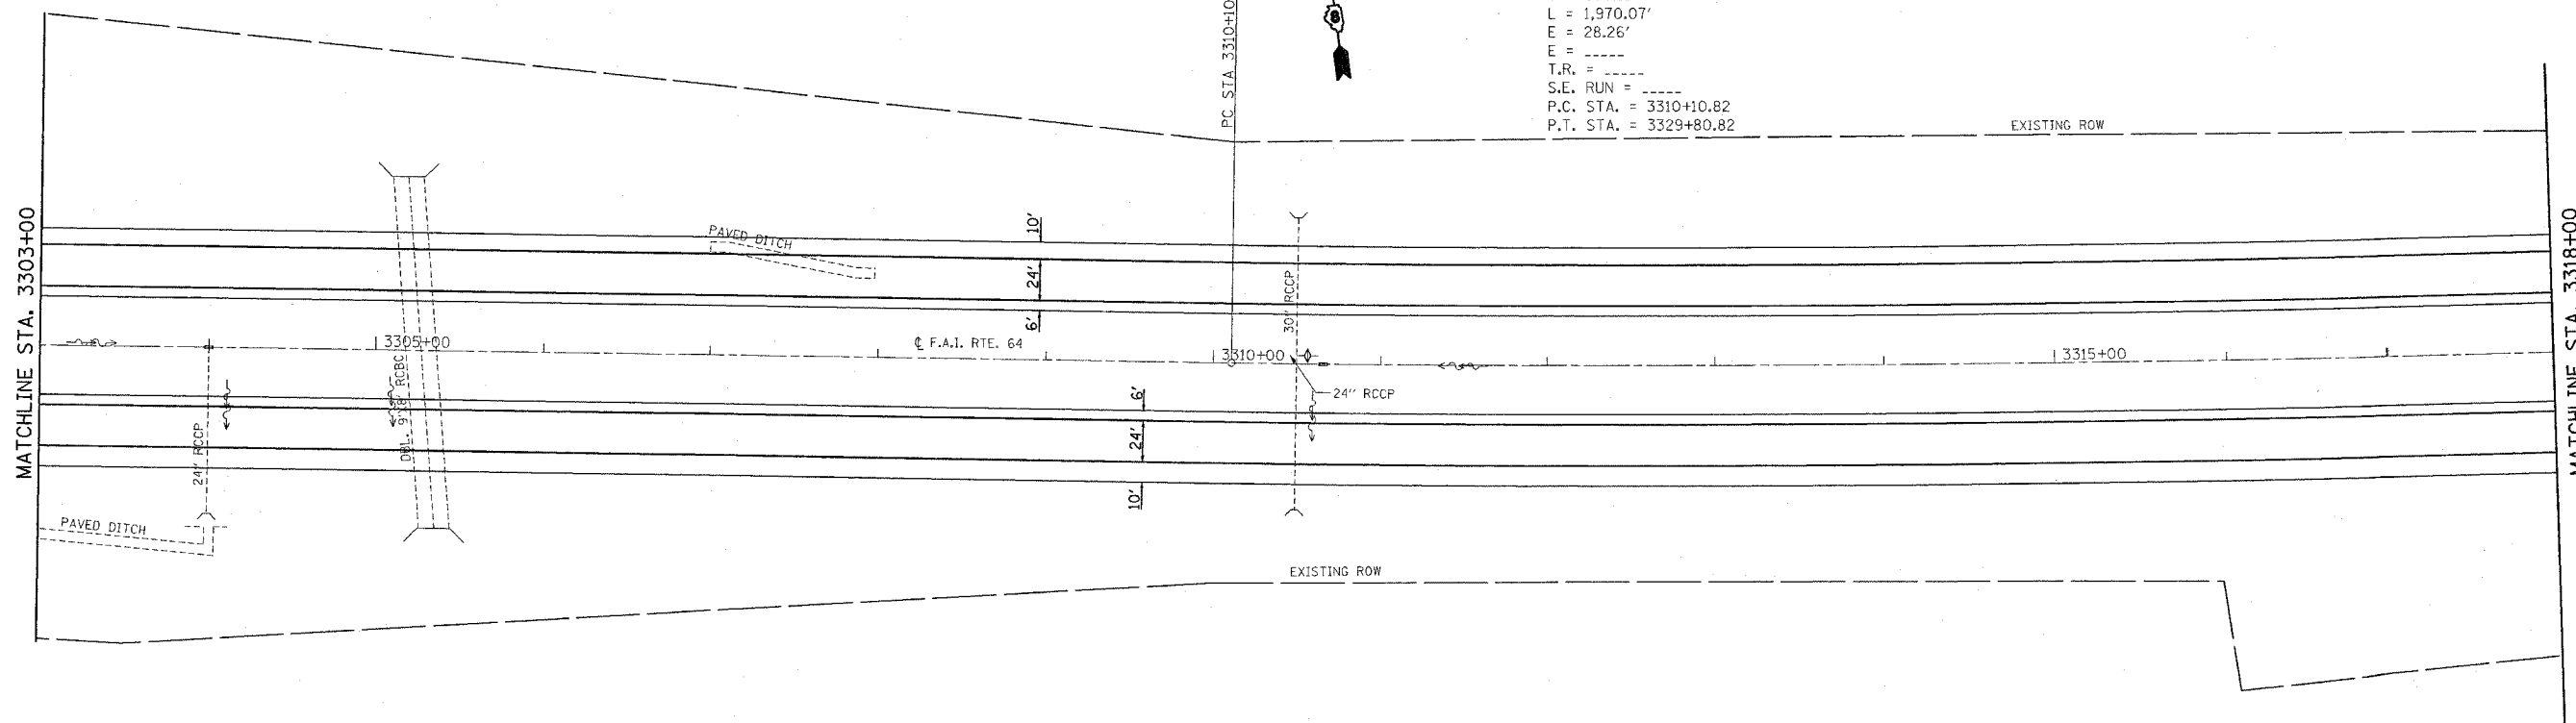

PLOT DATE = 8/21/2007
 FILE NAME = c:\projects\95-5,6RS-1\plan\p1.dwg
 PLOT SCALE = 50,000 / IN.
 REFERENCE = #REF#

REVISIONS	
NAME	DATE

ILLINOIS DEPARTMENT OF TRANSPORTATION
PLAN VIEW
 FAI RTE. 64
 SECTION 95-(5,6)RS-1
 WASHINGTON COUNTY
 SCALE: VERT. _____
 HORIZ. _____
 DATE _____
 DRAWN BY _____
 CHECKED BY _____