


FAI RTE.	SECTION	COUNTY	TOTAL SHEETS	SHEET NO.
64	95-(5,6)RS-1	WASHINGTON	83	35
STA. 3002+00 TO STA. 3033+00			ILLINOIS FED. AID PROJECT	

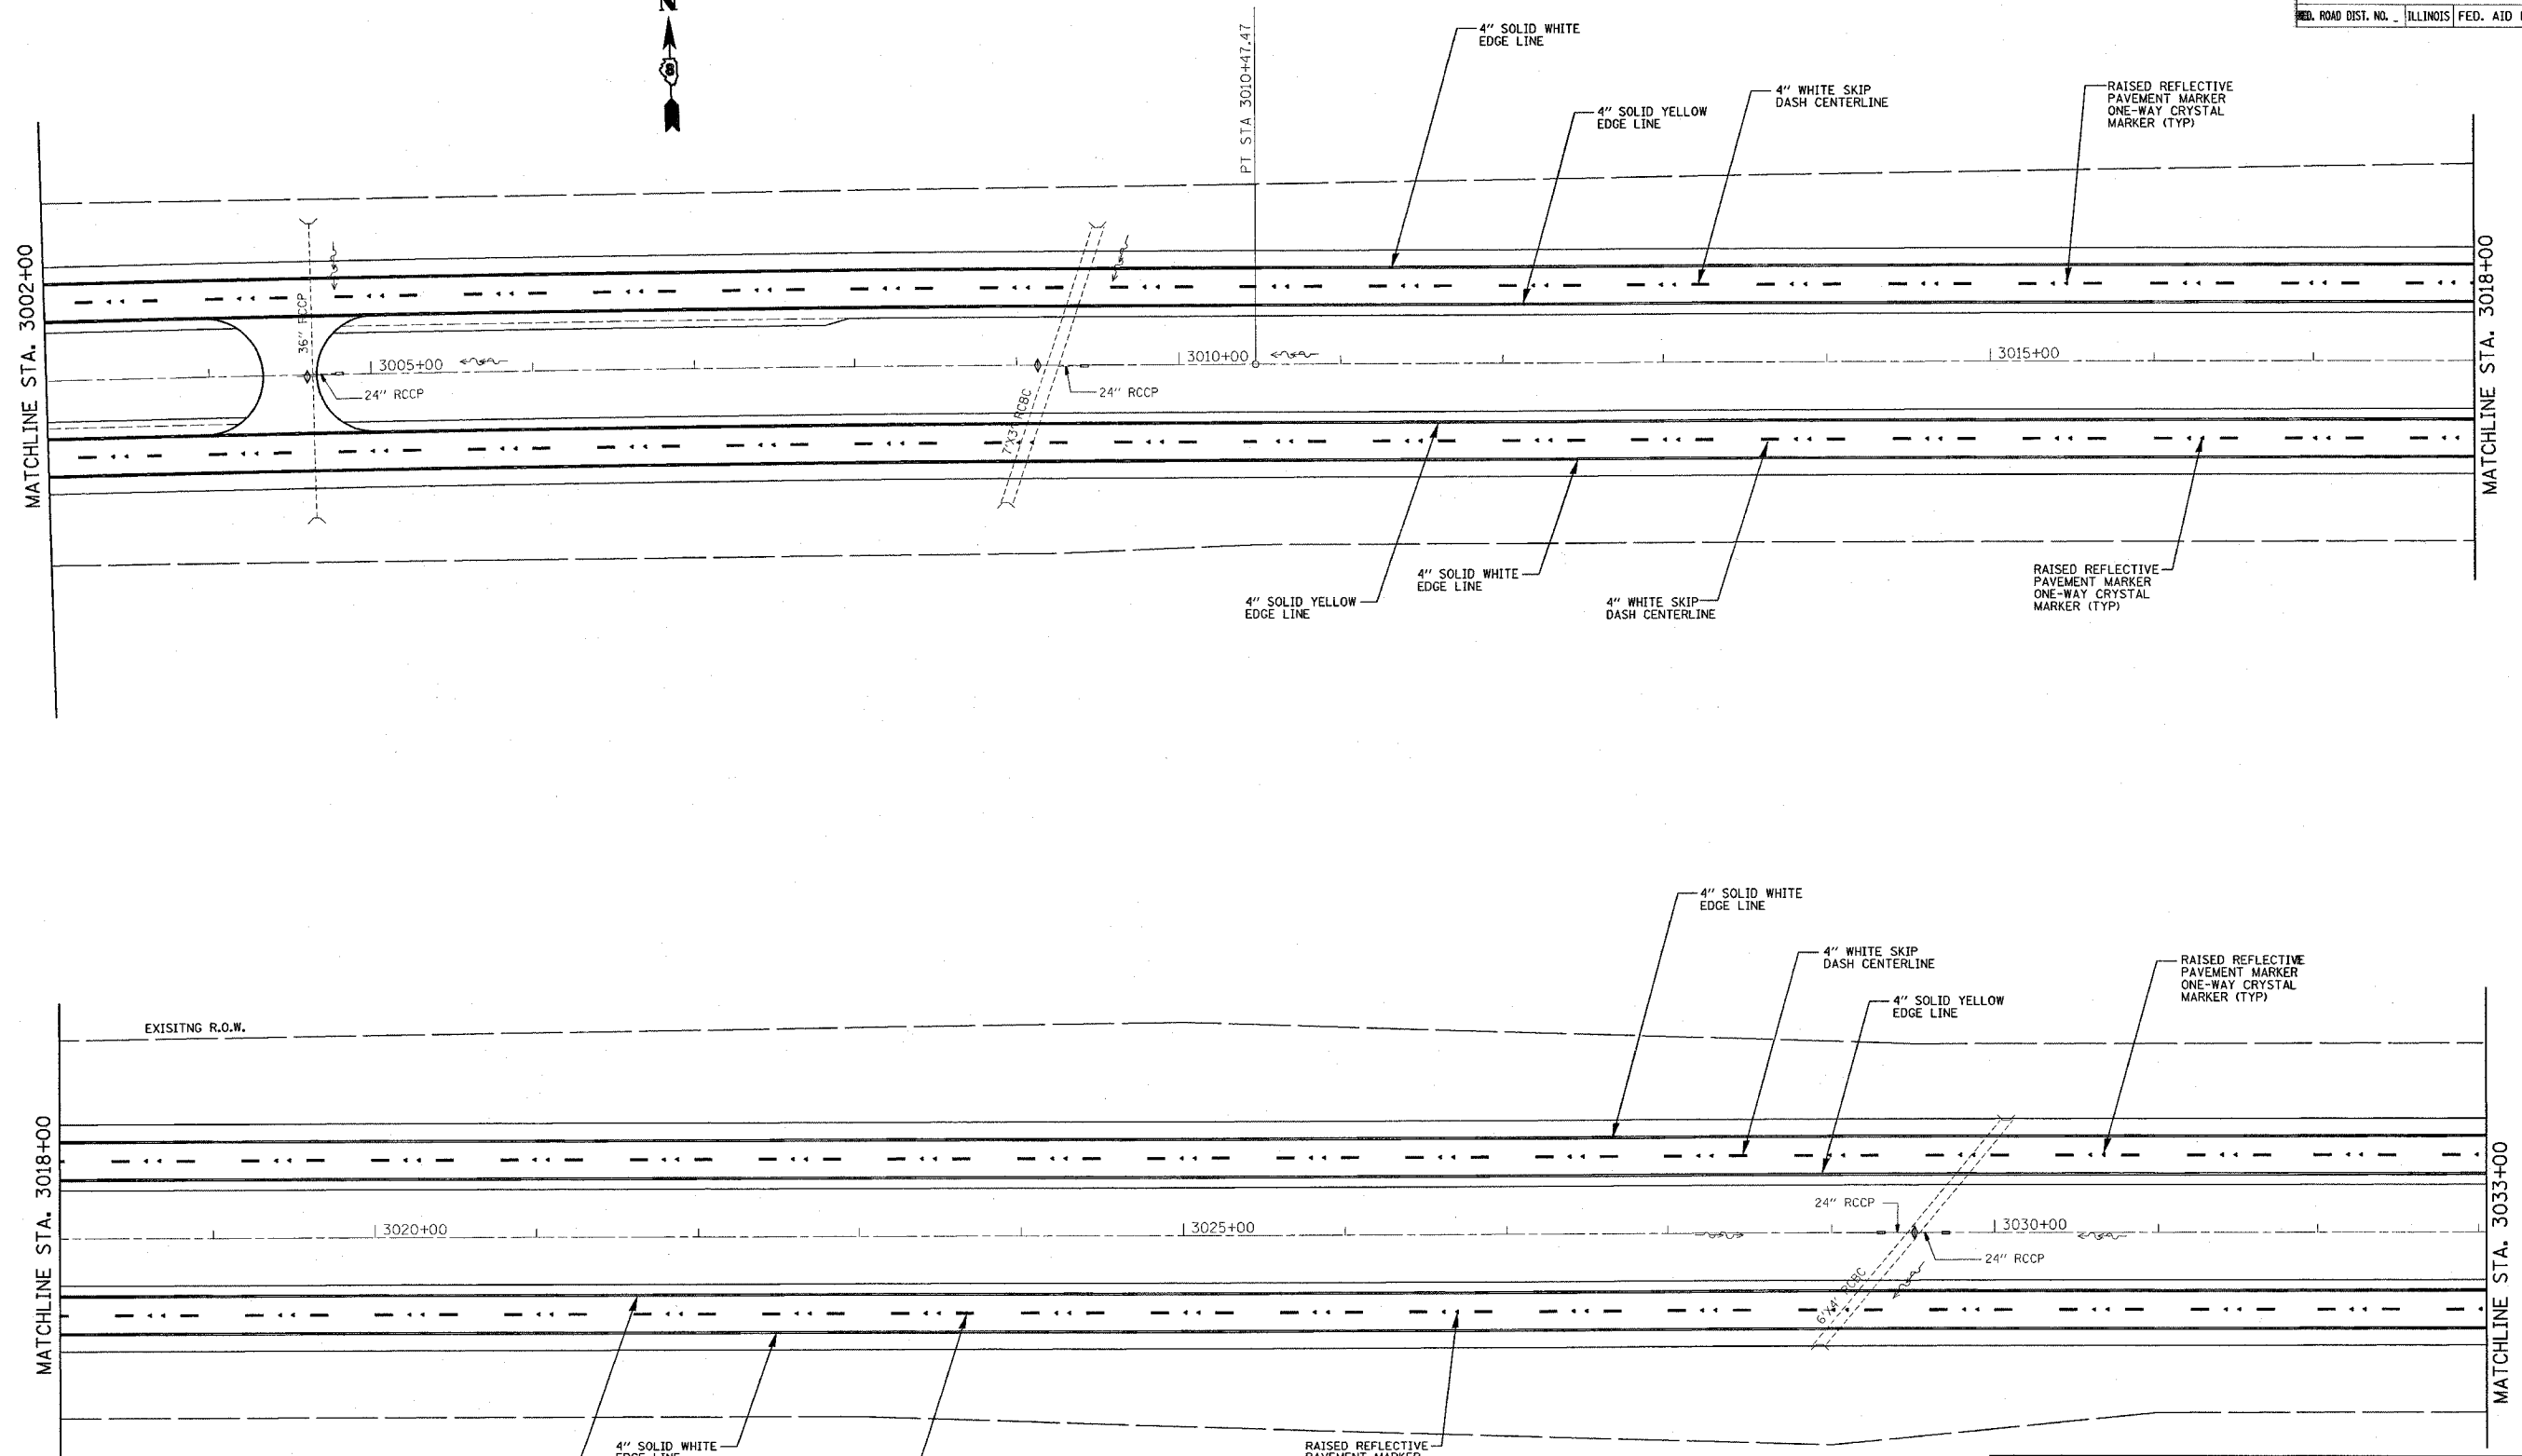

PLOT DATE = 8/21/2007
FILE NAME = c:\p\proj\95-5,6\rs-1\plan\pvmk03207.dgn
PLOT SCALE = 50,000 / 1" / IN.
REFERENCE = #REF*

REVISIONS	
NAME	DATE

ILLINOIS DEPARTMENT OF TRANSPORTATION
PAVEMENT MARKING SHEET
FAI RTE. 64
SECTION 95-(5,6)RS-1
WASHINGTON COUNTY
SCALE: VERT. _____
HORIZ. _____
DATE _____ DRAWN BY _____
CHECKED BY _____