
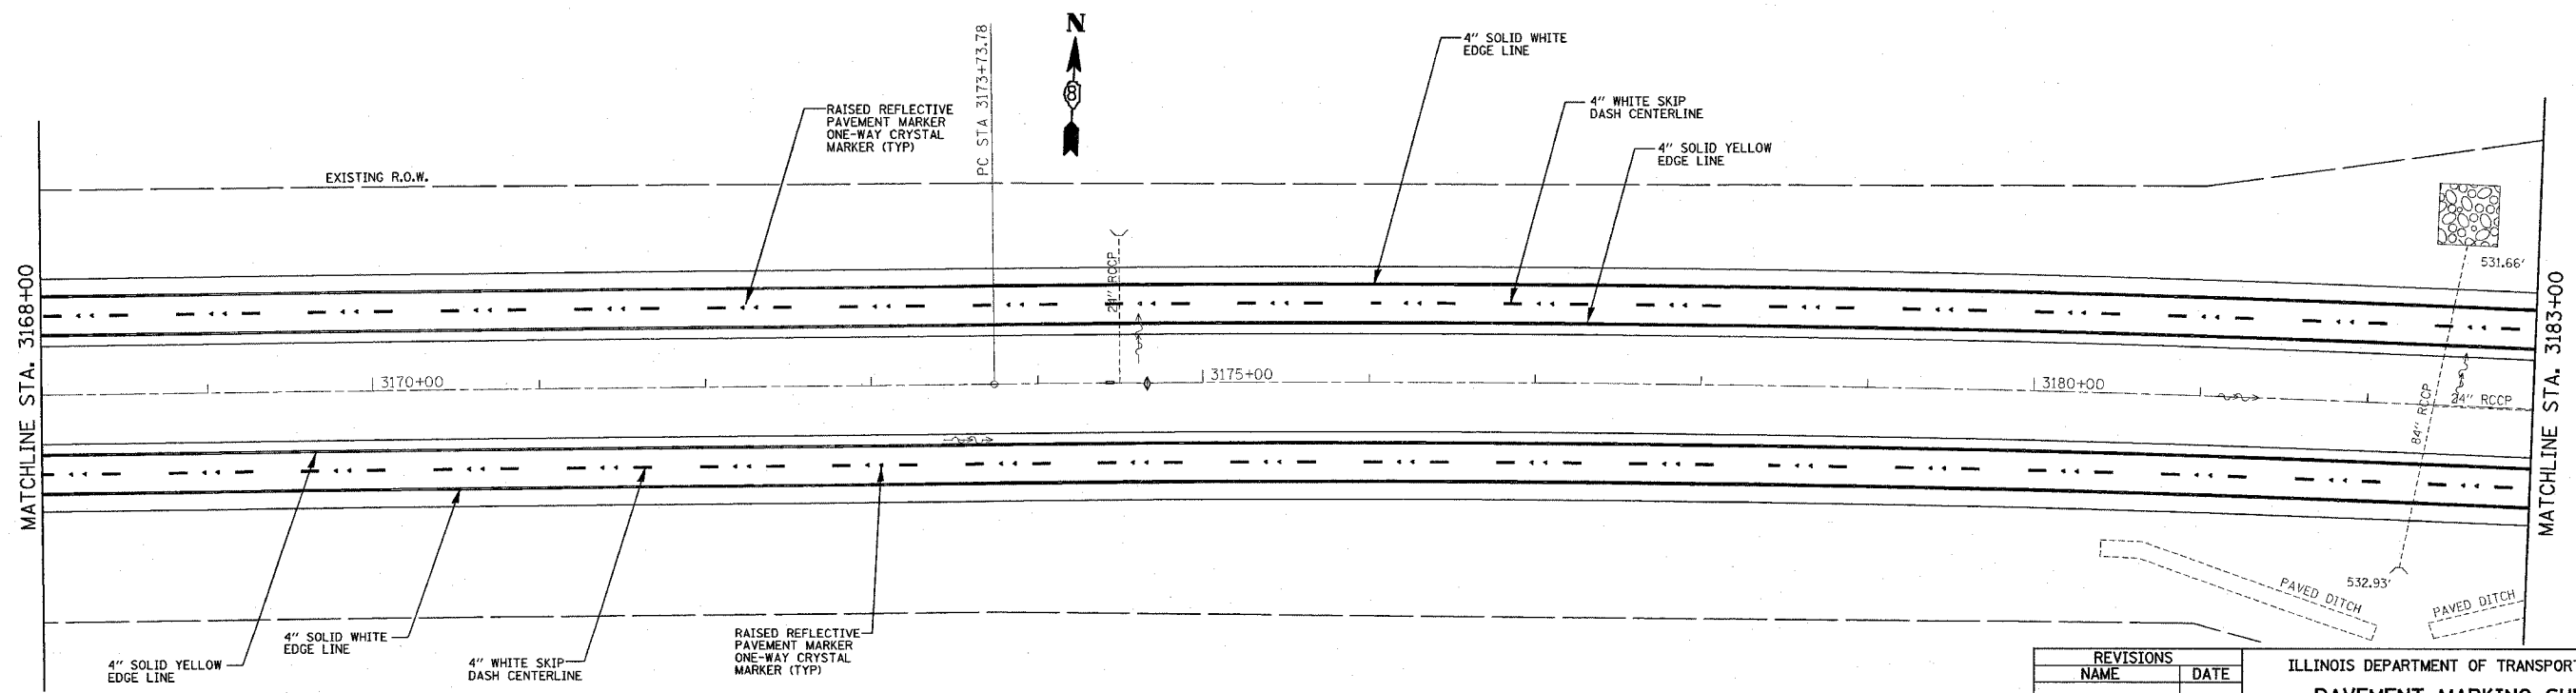


F.A.I. RTE.	SECTION	COUNTY	TOTAL SHEETS	SHEET NO.
64	95-(5,6)RS-1	WASHINGTON	83	40
STA. 3153+00		TO STA. 3183+00		
FED. ROAD DIST. NO. ILLINOIS FED. AID PROJECT				

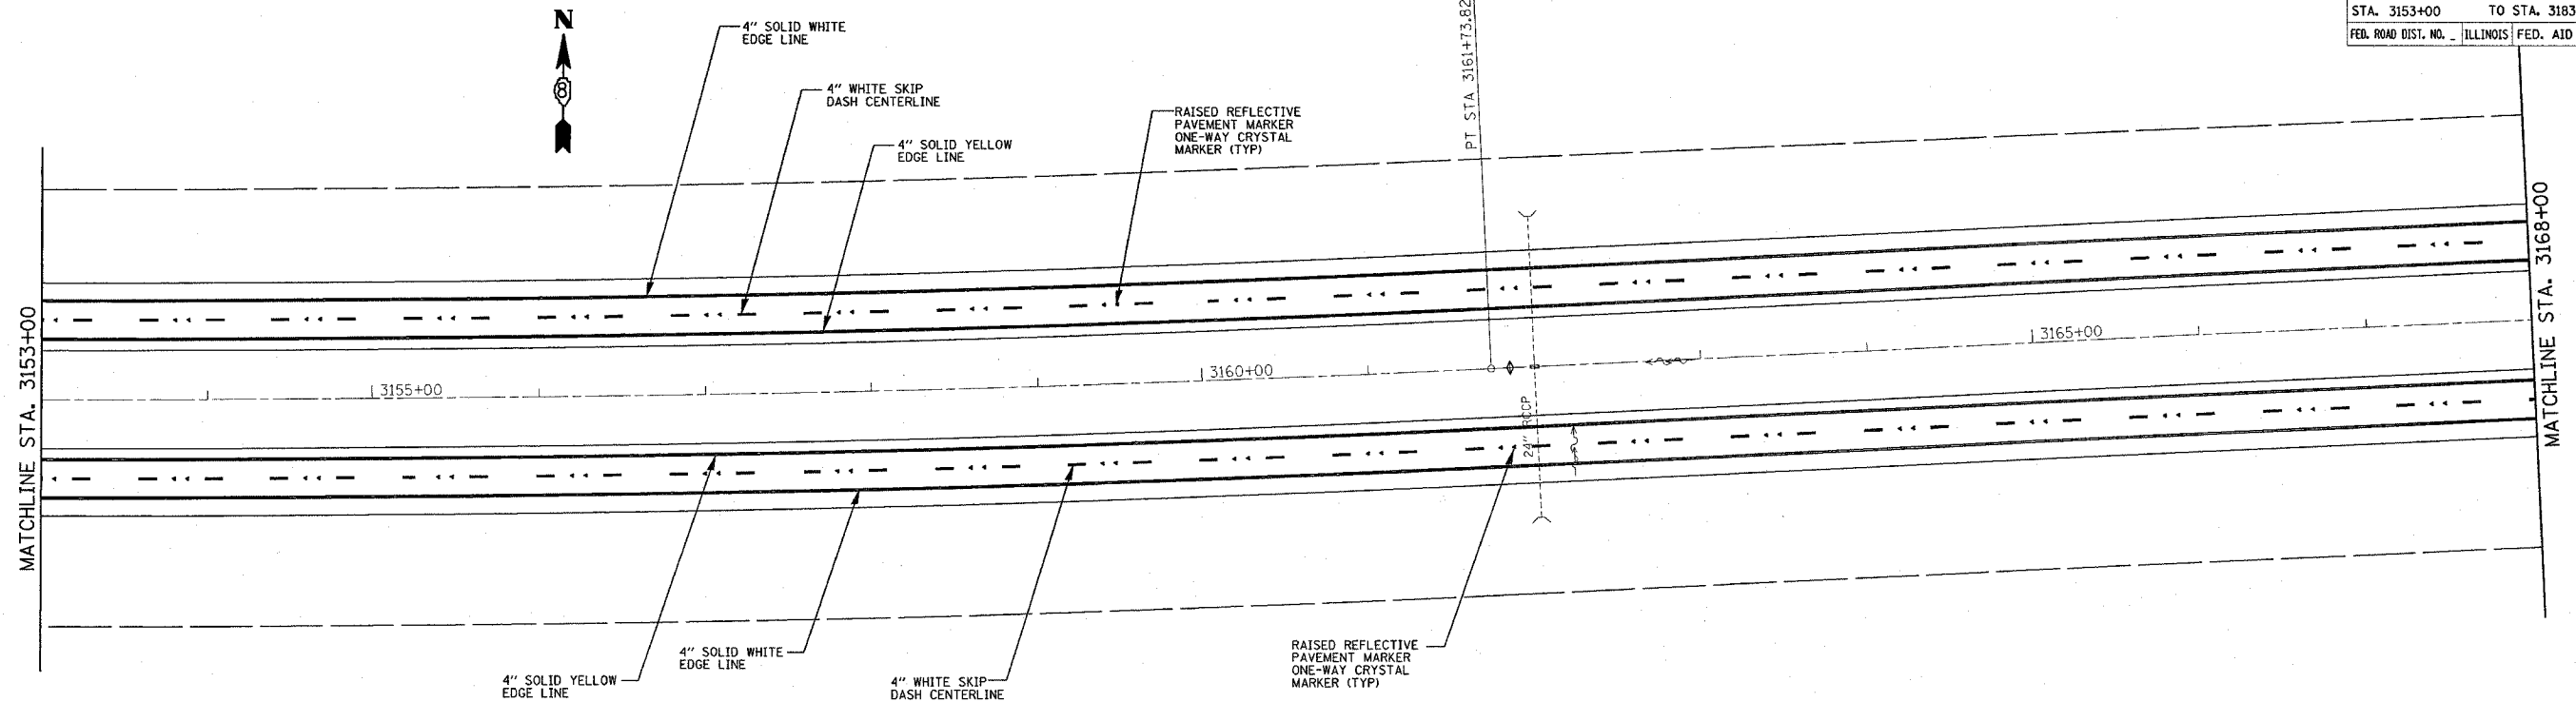

PLOT DATE = 8/21/2007
 FILE NAME = \\s01207\plm\p\m64\81207\bdgn
 PLOT SCALE = 58.800' / IN.
 REFERENCE = *REF*

REVISIONS	
NAME	DATE

ILLINOIS DEPARTMENT OF TRANSPORTATION
PAVEMENT MARKING SHEET
 FAI RTE. 64
 SECTION 95-(5,6)RS-1
 WASHINGTON COUNTY
 SCALE: VERT. _____
 HORIZ. _____
 DATE _____
 DRAWN BY _____
 CHECKED BY _____