
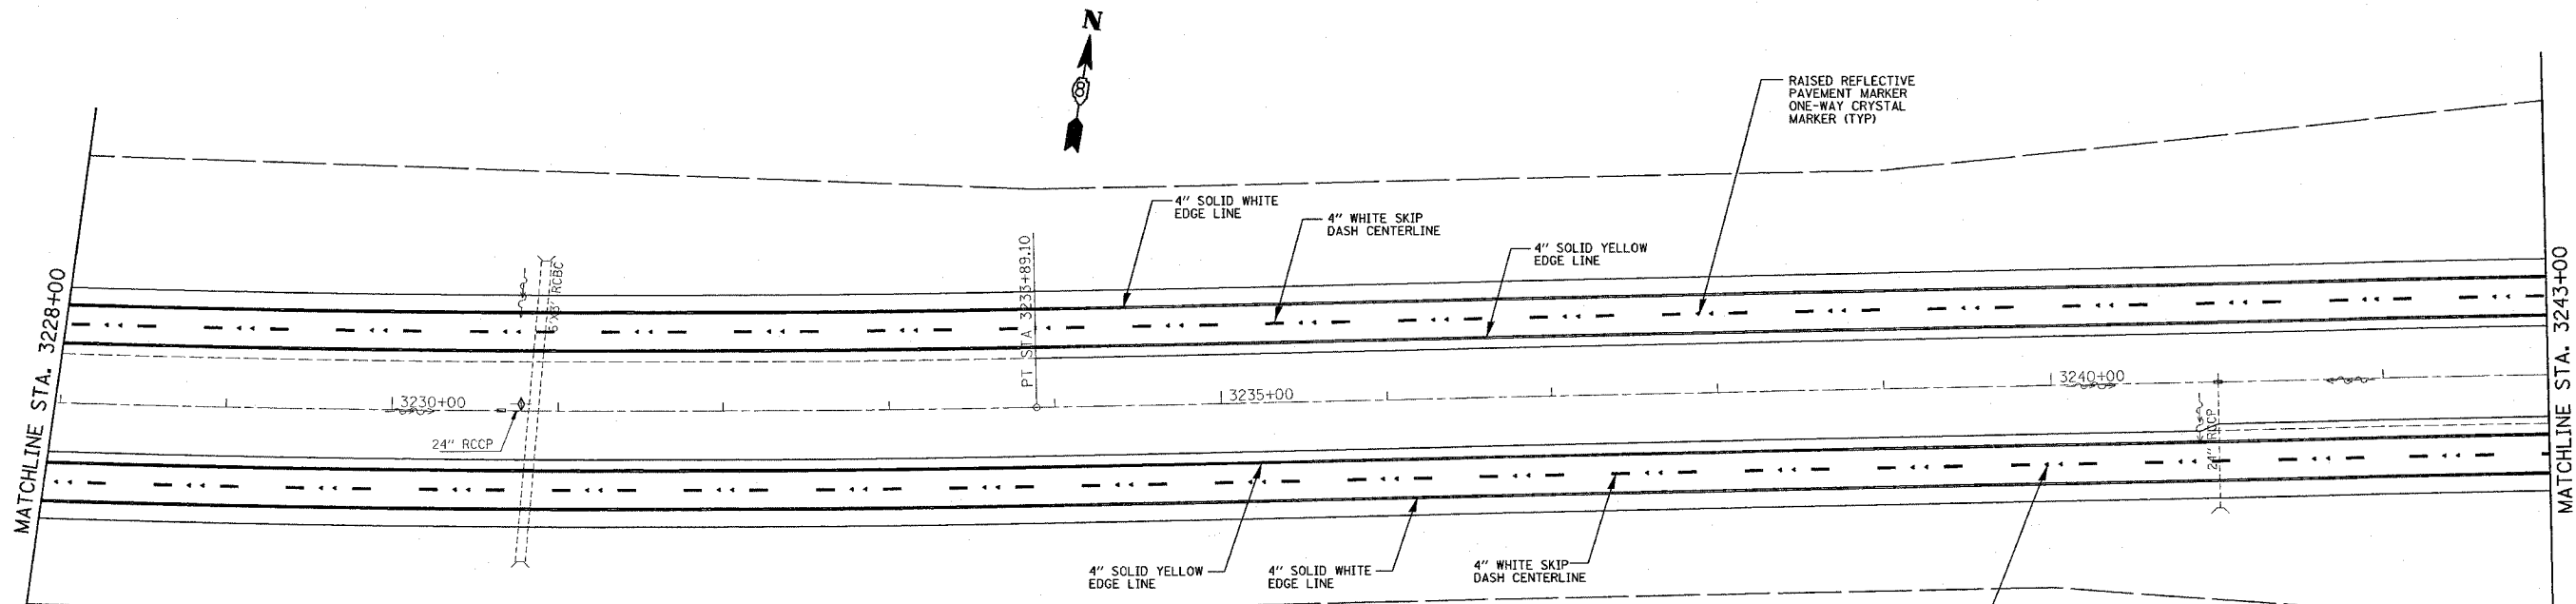


F.A.I. RTE.	SECTION	COUNTY	TOTAL SHEETS	SHEET NO.
64	95-(5,6)RS-1	WASHINGTON	83	42
STA. 3213+00		TO STA. 3243+00		
FED. ROAD DIST. NO. 1		ILLINOIS FED. AID PROJECT		

STA.25+37.75 T.R. 236=
STA.3222+36.79 F.A.I. RTE. 64

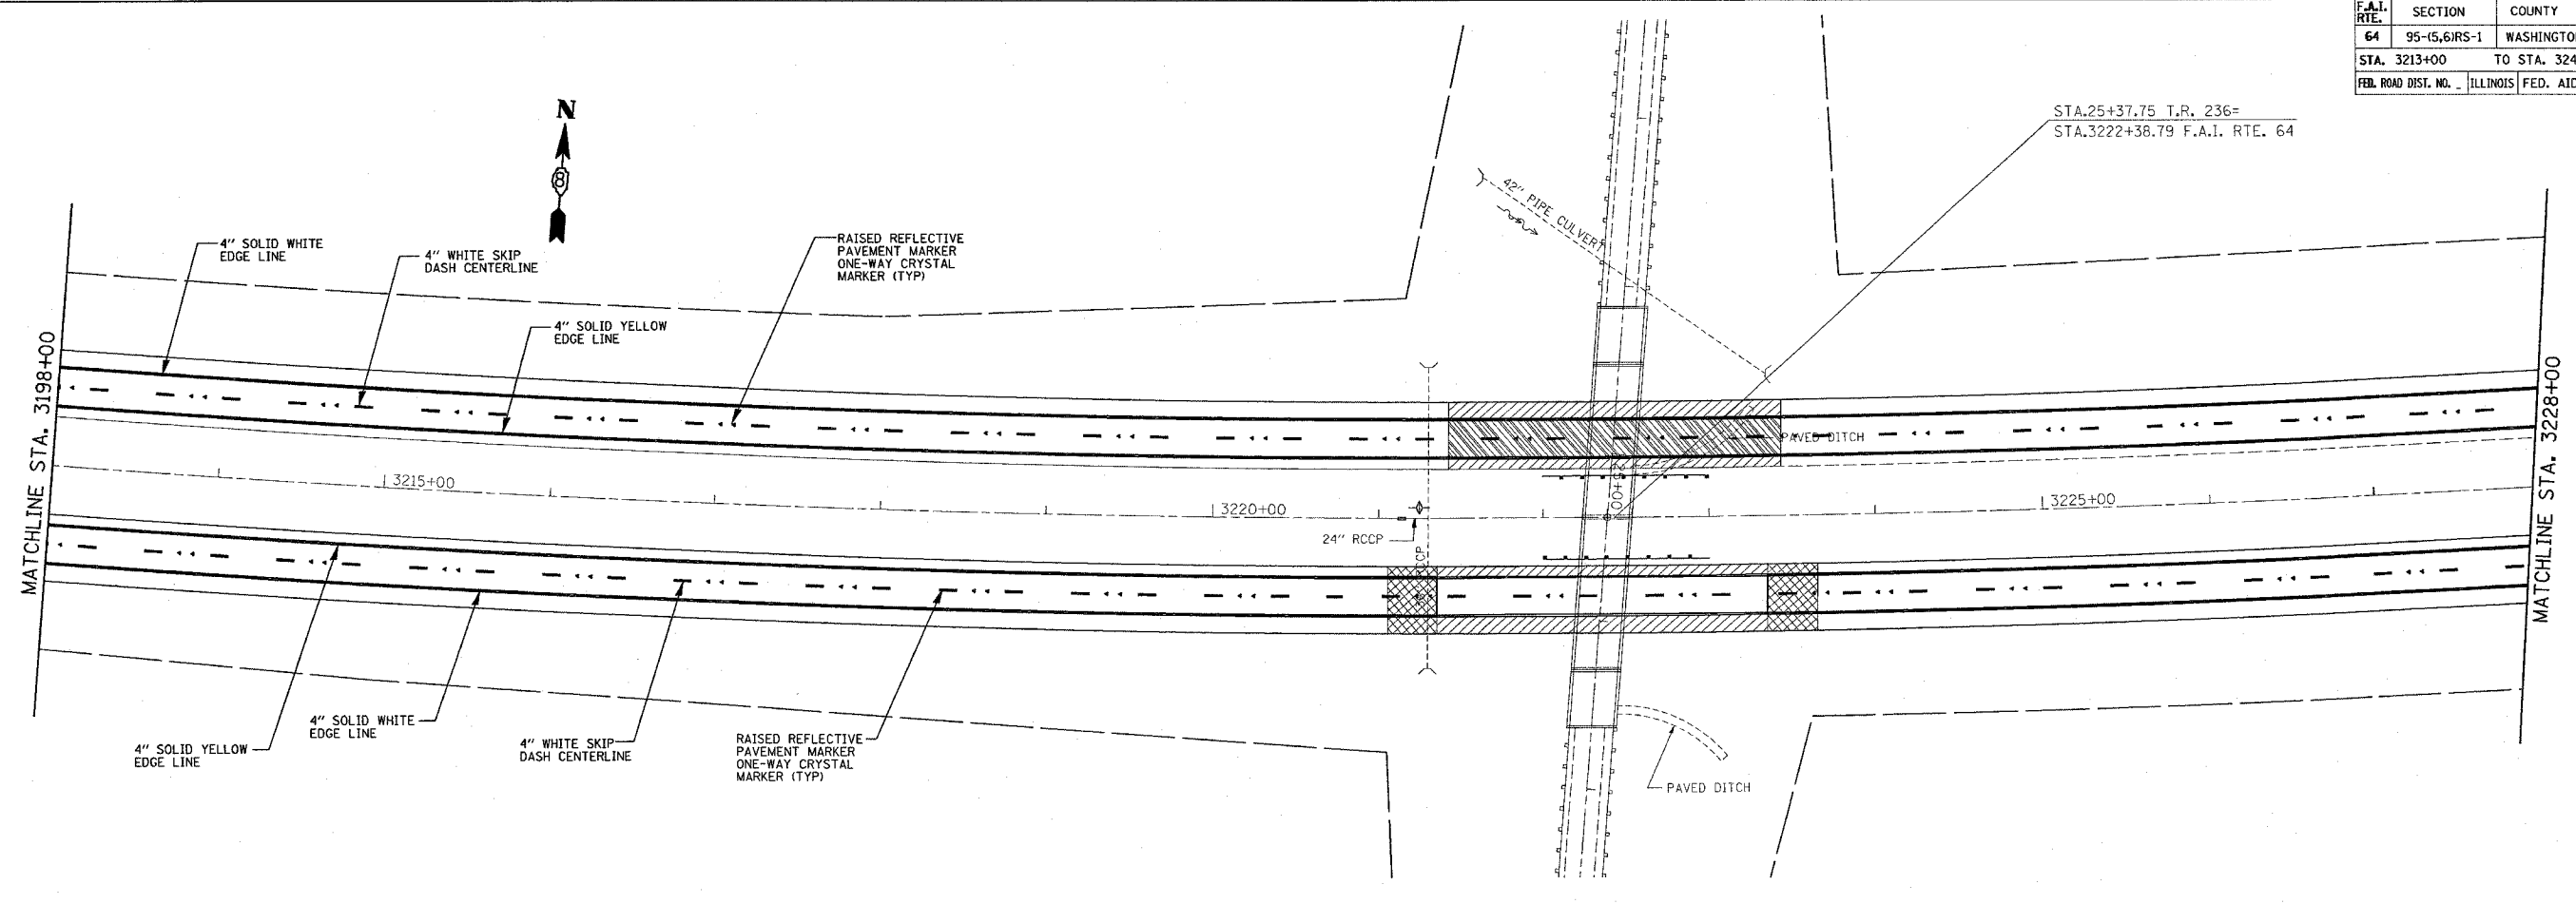

PLOT DATE = 8/23/2007
 FILE NAME = c:\projects\pavement\pavement\pavement.dgn
 PLOT SCALE = 50.0000' / IN.
 REFERENCE = REF#

REVISIONS	
NAME	DATE

ILLINOIS DEPARTMENT OF TRANSPORTATION
PAVEMENT MARKING SHEET
 FAI RTE. 64
 SECTION 95-(5,6)RS-1
 WASHINGTON COUNTY
 SCALE: VERT. _____
 HORIZ. _____
 DATE _____
 DRAWN BY _____
 CHECKED BY _____