


**EAST ABUTMENT**  
(Facing East)

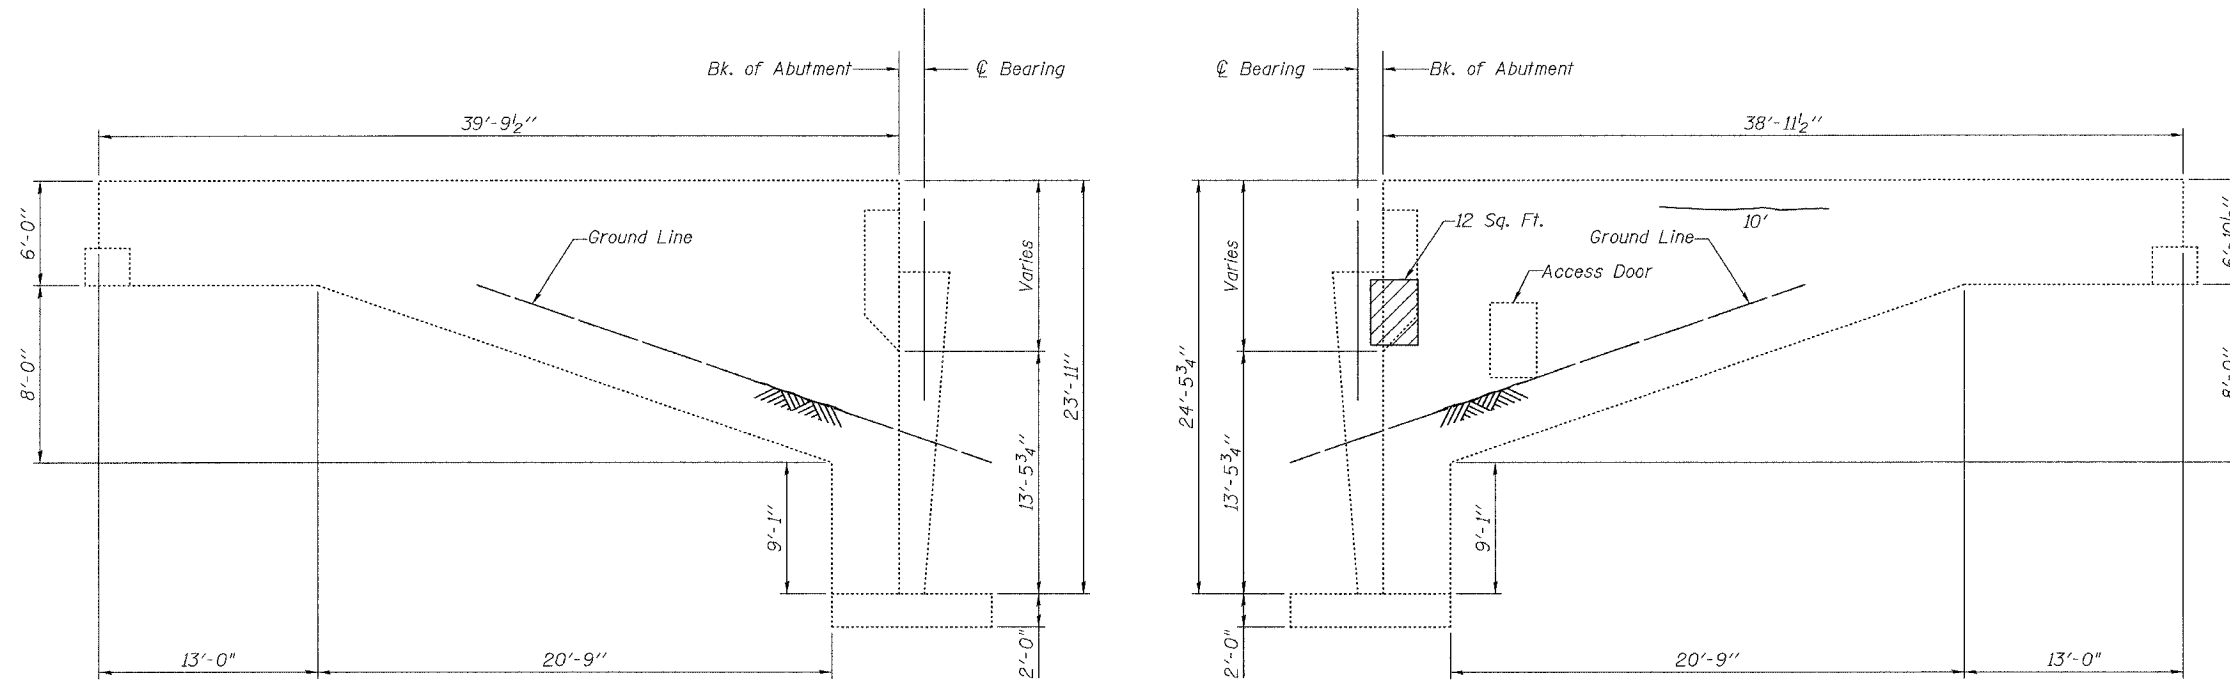

**NORTH CURTAIN WALL ELEVATION**  
(Facing South)

**SOUTH CURTAIN WALL ELEVATION**  
(Facing North)

**BILL OF MATERIALS**

Structural Repair of Concrete (Depth Equal to or Less Than 5")	Sq. Ft.	20
Epoxy Crack Injection	Ft.	10

**LEGEND**

- Denotes Structural Repair of Concrete (Depth Equal to or Less Than 5")
- Denotes Epoxy Crack Injection

ILLINOIS DEPARTMENT OF TRANSPORTATION	
SHEET TITLE REPAIRS EAST ABUTMENT WB	
PROJECT FAI RTE 64 OVER US RTE 51 FAI RTE 64 SECTION 95-(5,6)RS-1 WASHINGTON COUNTY STATION 3283+58.83 SN 095-0063 (EB) & 095-0064 (WB)	PROJECT NO. 06001-6 SCALE DATE 8/21/07 DRAWN BY TFG CHECKED BY KPS/BD/MCB DRAWING NO.
COOMBE-BLOXDORF P.C. Engineers / Land Surveyors Springfield, Illinois Design Firm License No. 184-002703	9 OF 10 SHTS