


F.A.I. RTE.	SECTION	COUNTY	TOTAL SHEETS	SHEET NO.
64	95-(5,6)RS-1	WASHINGTON	83	68

STA.	TO STA.
FED. ROAD DIST. NO. ILLINOIS	FED. AID PROJECT

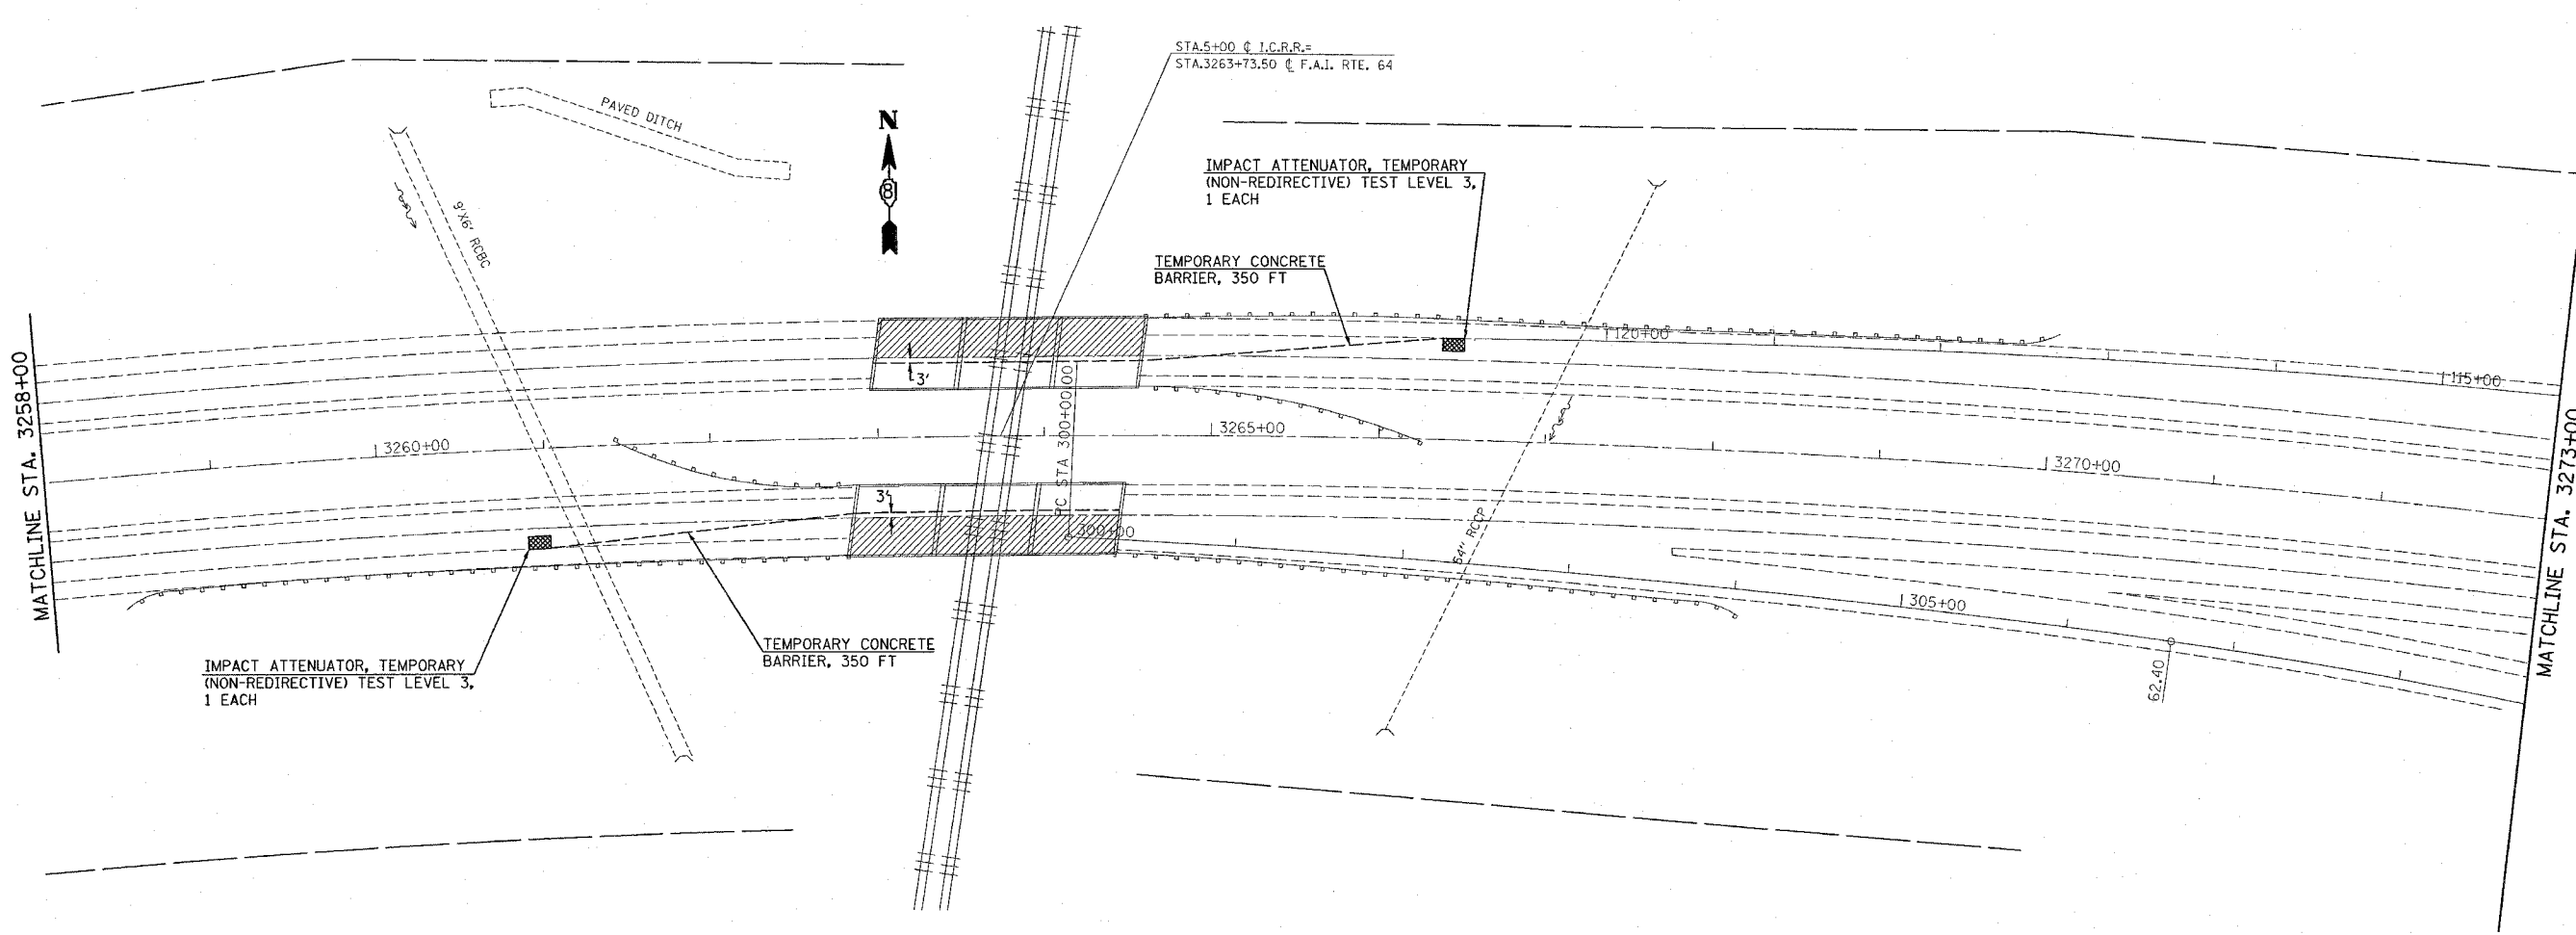

NOTES:

TRAFFIC CONTROL SHALL CONFORM TO STANDARDS 701402 INCLUDING ALL DEVICES SHOWN ON THE STANDARDS.

USE OF NEW JERSEY CONCRETE BARRIER IN ACCORDANCE WITH SECTION 704 OF THE 2002 EDITION OF THE STANDARD SPECIFICATIONS WILL BE PERMITTED ON THIS PROJECT. ALL OTHER TRAFFIC CONTROL SHALL BE IN ACCORDANCE WITH THE 2007 EDITION OF THE STANDARD SPECIFICATIONS.

TRAFFIC CONTROL FOR STAGE 1 IS SHOWN. TRAFFIC CONTROL FOR STAGE 2 WILL BE A MIRROR IMAGE OF STAGE 1

- WORK AREA
- TEMPORARY CONCRETE BARRIER
- IMPACT ATTENUATOR

REVISIONS	
NAME	DATE

ILLINOIS DEPARTMENT OF TRANSPORTATION
STAGE CONSTRUCTION
 S.N. 095-0061
 S.N. 095-0062
 FAI RTE. 64
 SECTION 95-(5,6)RS-1
 WASHINGTON COUNTY

SCALE: VERT. _____
 HORIZ. _____

DATE _____ DRAWN BY _____
 CHECKED BY _____

PLOT DATE = 8/21/2007
 FILE NAME = c:\p\proj\sta\95\01287\plan\01n01287b.dgn
 PLOT SCALE = 56.800 / IN.
 USER NAME = dmsalmenjr