


F.A.I. RTE.	SECTION	COUNTY	TOTAL SHEETS	SHEET NO.
64	95-(5,6)RS-1	WASHINGTON	83	69
STA.		TO STA.		
FED. ROAD DIST. NO.		ILLINOIS FED. AID PROJECT		

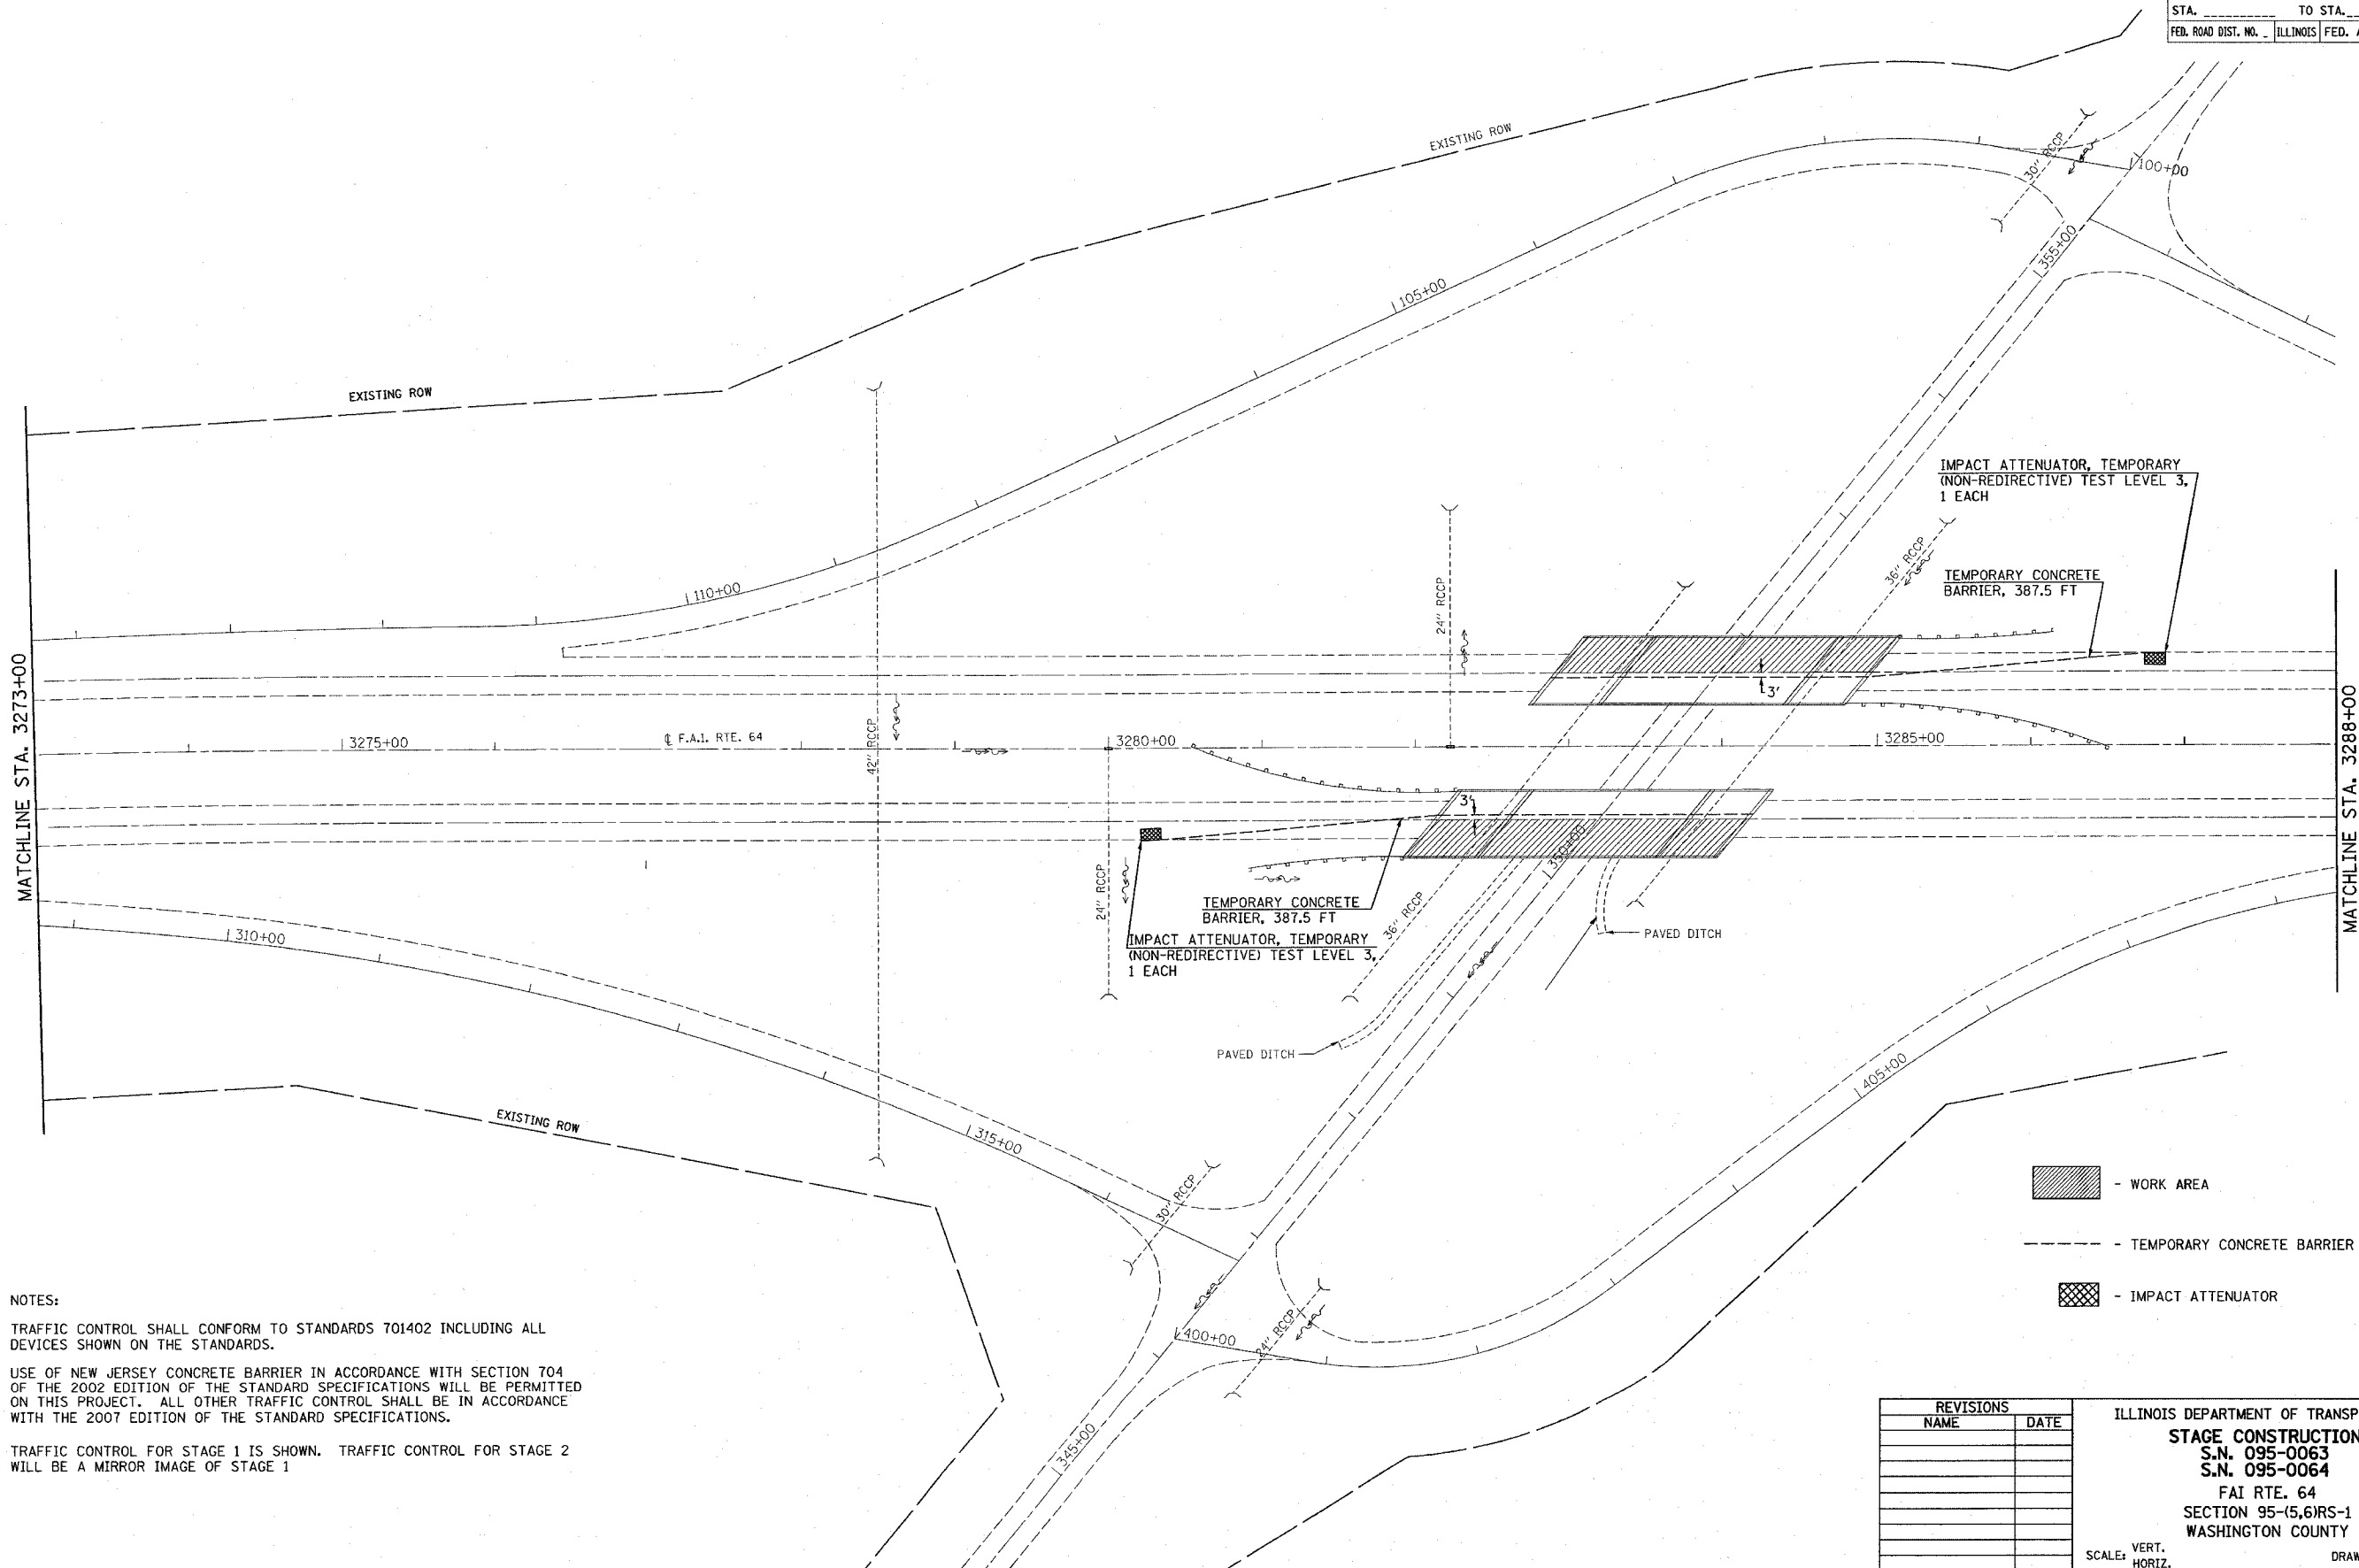

NOTES:

TRAFFIC CONTROL SHALL CONFORM TO STANDARDS 701402 INCLUDING ALL DEVICES SHOWN ON THE STANDARDS.

USE OF NEW JERSEY CONCRETE BARRIER IN ACCORDANCE WITH SECTION 704 OF THE 2002 EDITION OF THE STANDARD SPECIFICATIONS WILL BE PERMITTED ON THIS PROJECT. ALL OTHER TRAFFIC CONTROL SHALL BE IN ACCORDANCE WITH THE 2007 EDITION OF THE STANDARD SPECIFICATIONS.

TRAFFIC CONTROL FOR STAGE 1 IS SHOWN. TRAFFIC CONTROL FOR STAGE 2 WILL BE A MIRROR IMAGE OF STAGE 1

- WORK AREA
- TEMPORARY CONCRETE BARRIER
- IMPACT ATTENUATOR

REVISIONS	
NAME	DATE

ILLINOIS DEPARTMENT OF TRANSPORTATION  
**STAGE CONSTRUCTION**  
 S.N. 095-0063  
 S.N. 095-0064  
 FAI RTE. 64  
 SECTION 95-(5,6)RS-1  
 WASHINGTON COUNTY

SCALE: VERT. \_\_\_\_\_  
 HORIZ. \_\_\_\_\_  
 DATE \_\_\_\_\_

DRAWN BY \_\_\_\_\_  
 CHECKED BY \_\_\_\_\_

PLOT DATE = 8/21/2007  
 FILE NAME = c:\projects\76a39\plan\p1-01.dgn  
 PLOT SCALE = 5/8"=1'-0"  
 USER NAME = dntalman