


STATE OF ILLINOIS
DEPARTMENT OF TRANSPORTATION


ROUTE NO.	SECTION	COUNTY	SHEET	SHEET	SHEET NO. 13
FAP 132	IBR-2	SALINE	114	55	16 SHEETS
FED. ROAD DIST. NO.	ILLINOIS	FED. AID PROJECT			

78010

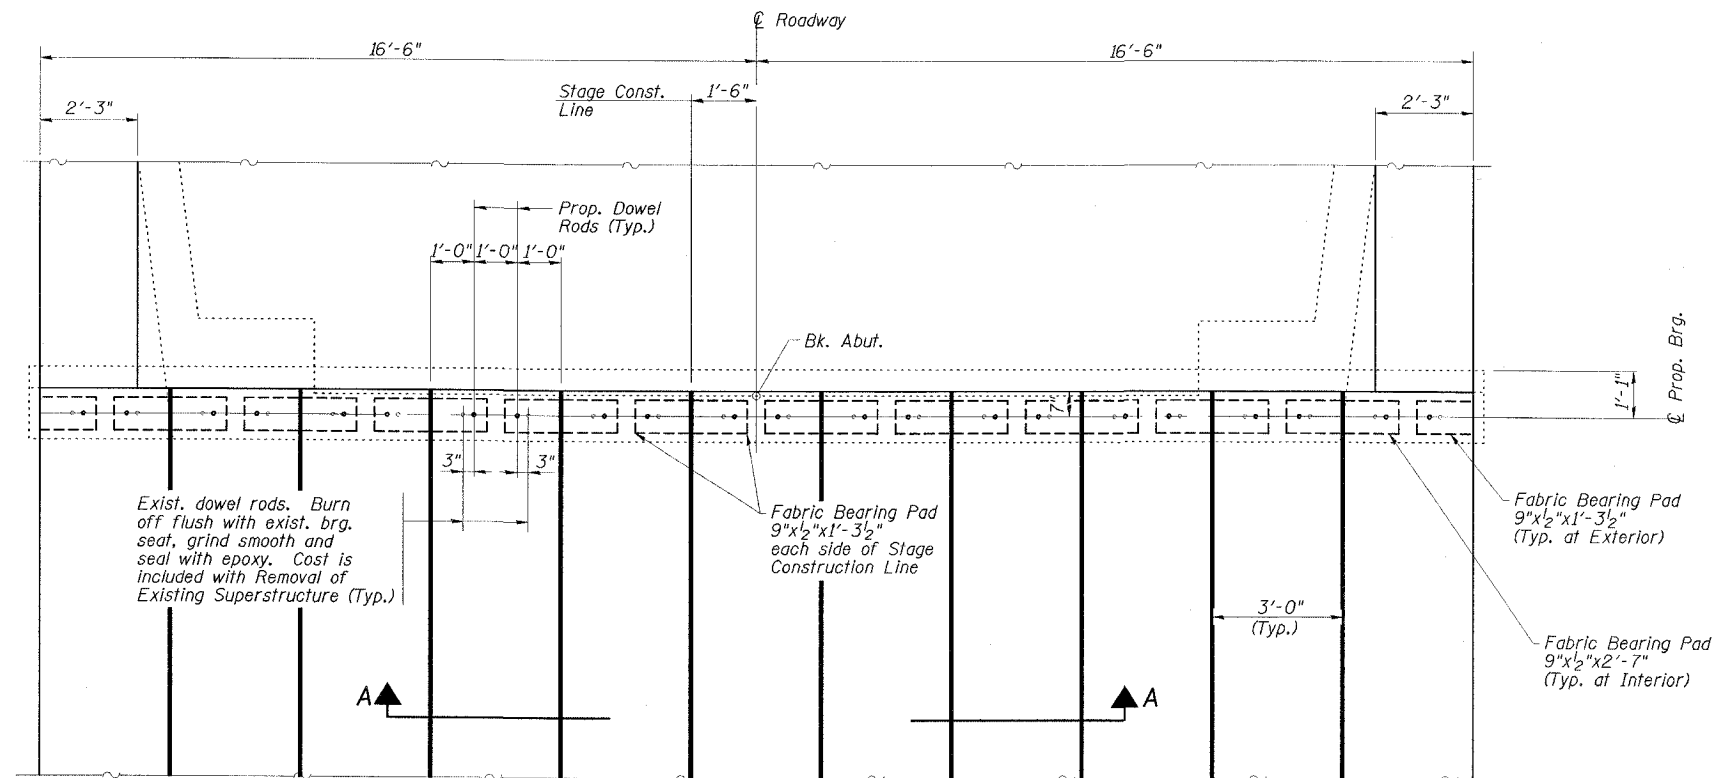

S. Abut. shown; N. Abut. similar

ABUTMENT BEARING SEAT PLAN
(Concrete wearing surface not shown)

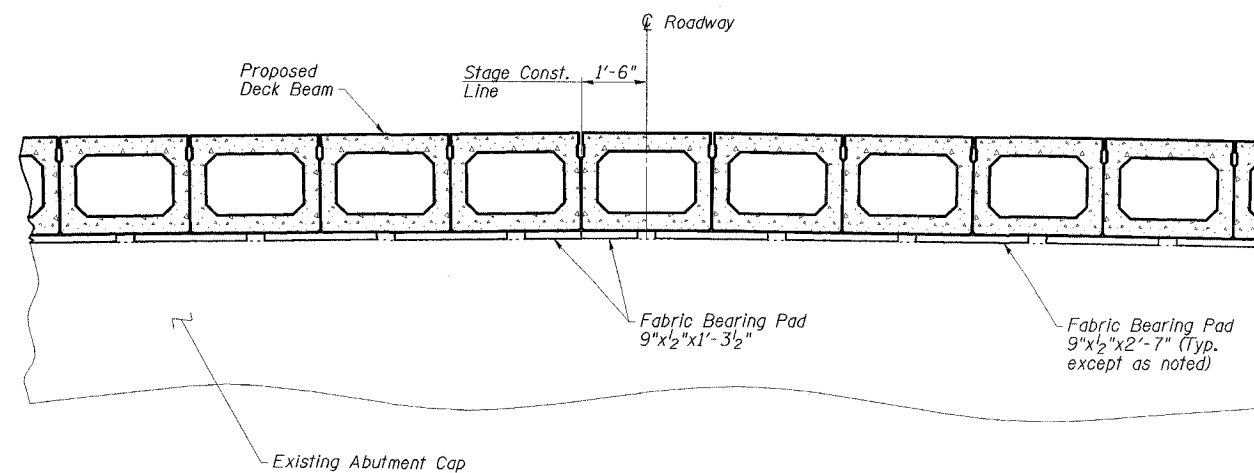

SECTION A-A
(Concrete wearing surface not shown)

ABUTMENT DETAILS
IL 34/145 OVER SOUTH FORK SALINE RIVER
FAP ROUTE 132 - SECTION IBR-2
SALINE COUNTY
STATION 235+10.00
STRUCTURE NO. 083-0019

ESCA
CONSULTANTS, INC.

DESIGNED BY:	JMS	05/07
DRAWN BY:	HAS	05/07
CHECKED BY:	MTD	06/07
APPROVED BY:	RDP	06/07