



STATE OF ILLINOIS
DEPARTMENT OF TRANSPORTATION

ROUTE NO.	SECTION	COUNTY	POST MILE	SHEET	SHEET NO. 13 16 SHEETS
FAP 132	IBR-3	SALINE	114	78	
FED. FUND DIST. NO.	BILLINGS	FED. AID PROJECT NO.			

78010

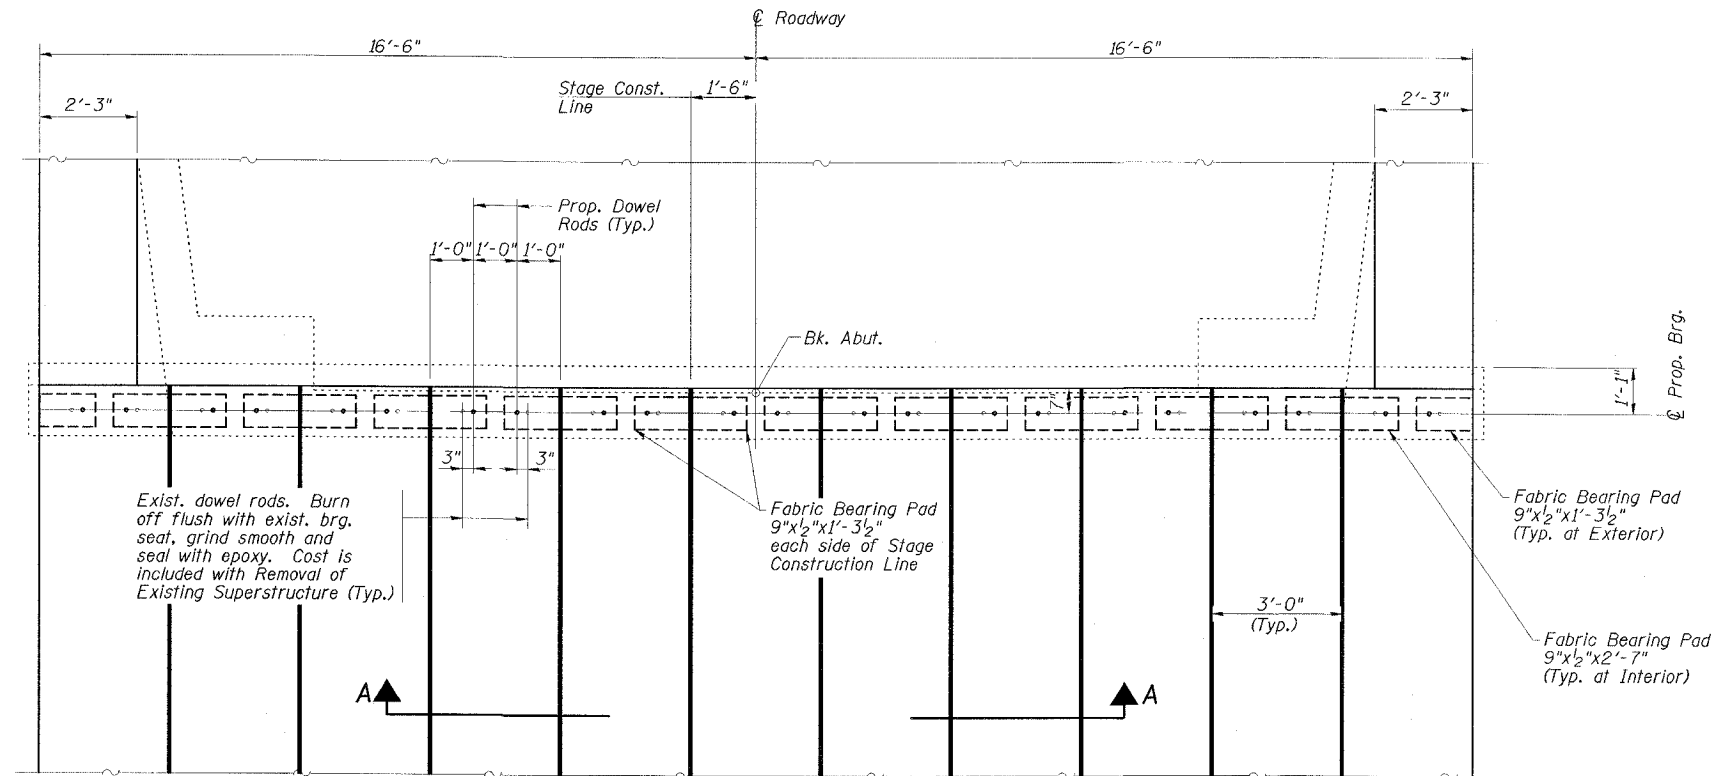

S. Abut. shown; N. Abut. similar
ABUTMENT BEARING SEAT PLAN
(Concrete wearing surface not shown)

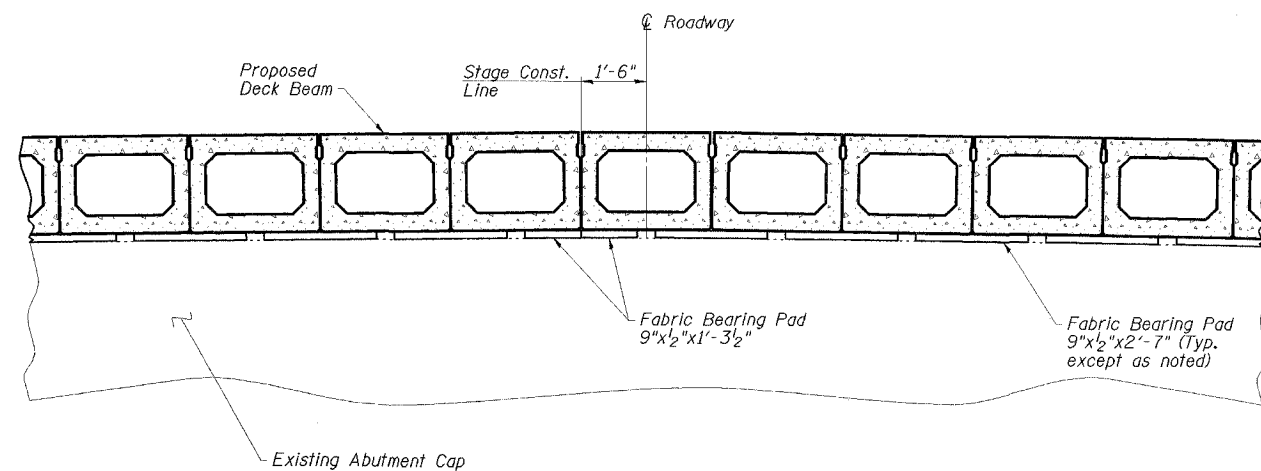

SECTION A-A
(Concrete wearing surface not shown)

ABUTMENT DETAILS
IL 34/145 OVER SOUTH FORK
SALINE RIVER OVERFLOW
FAP ROUTE 132 - SECTION IBR-3
SALINE COUNTY
STATION 244+40.00
STRUCTURE NO. 083-0020

ESCA
CONSULTANTS, INC.

DESIGNED BY:	JMS	05/07
DRAWN BY:	HAS	05/07
CHECKED BY:	MTD	06/07
APPROVED BY:	RDP	06/07