




| | |
|----|------|
| BY | DATE |
| | |
| | |
| | |
| | |
| | |

| | |
|----|------|
| BY | DATE |
| | |
| | |
| | |
| | |
| | |

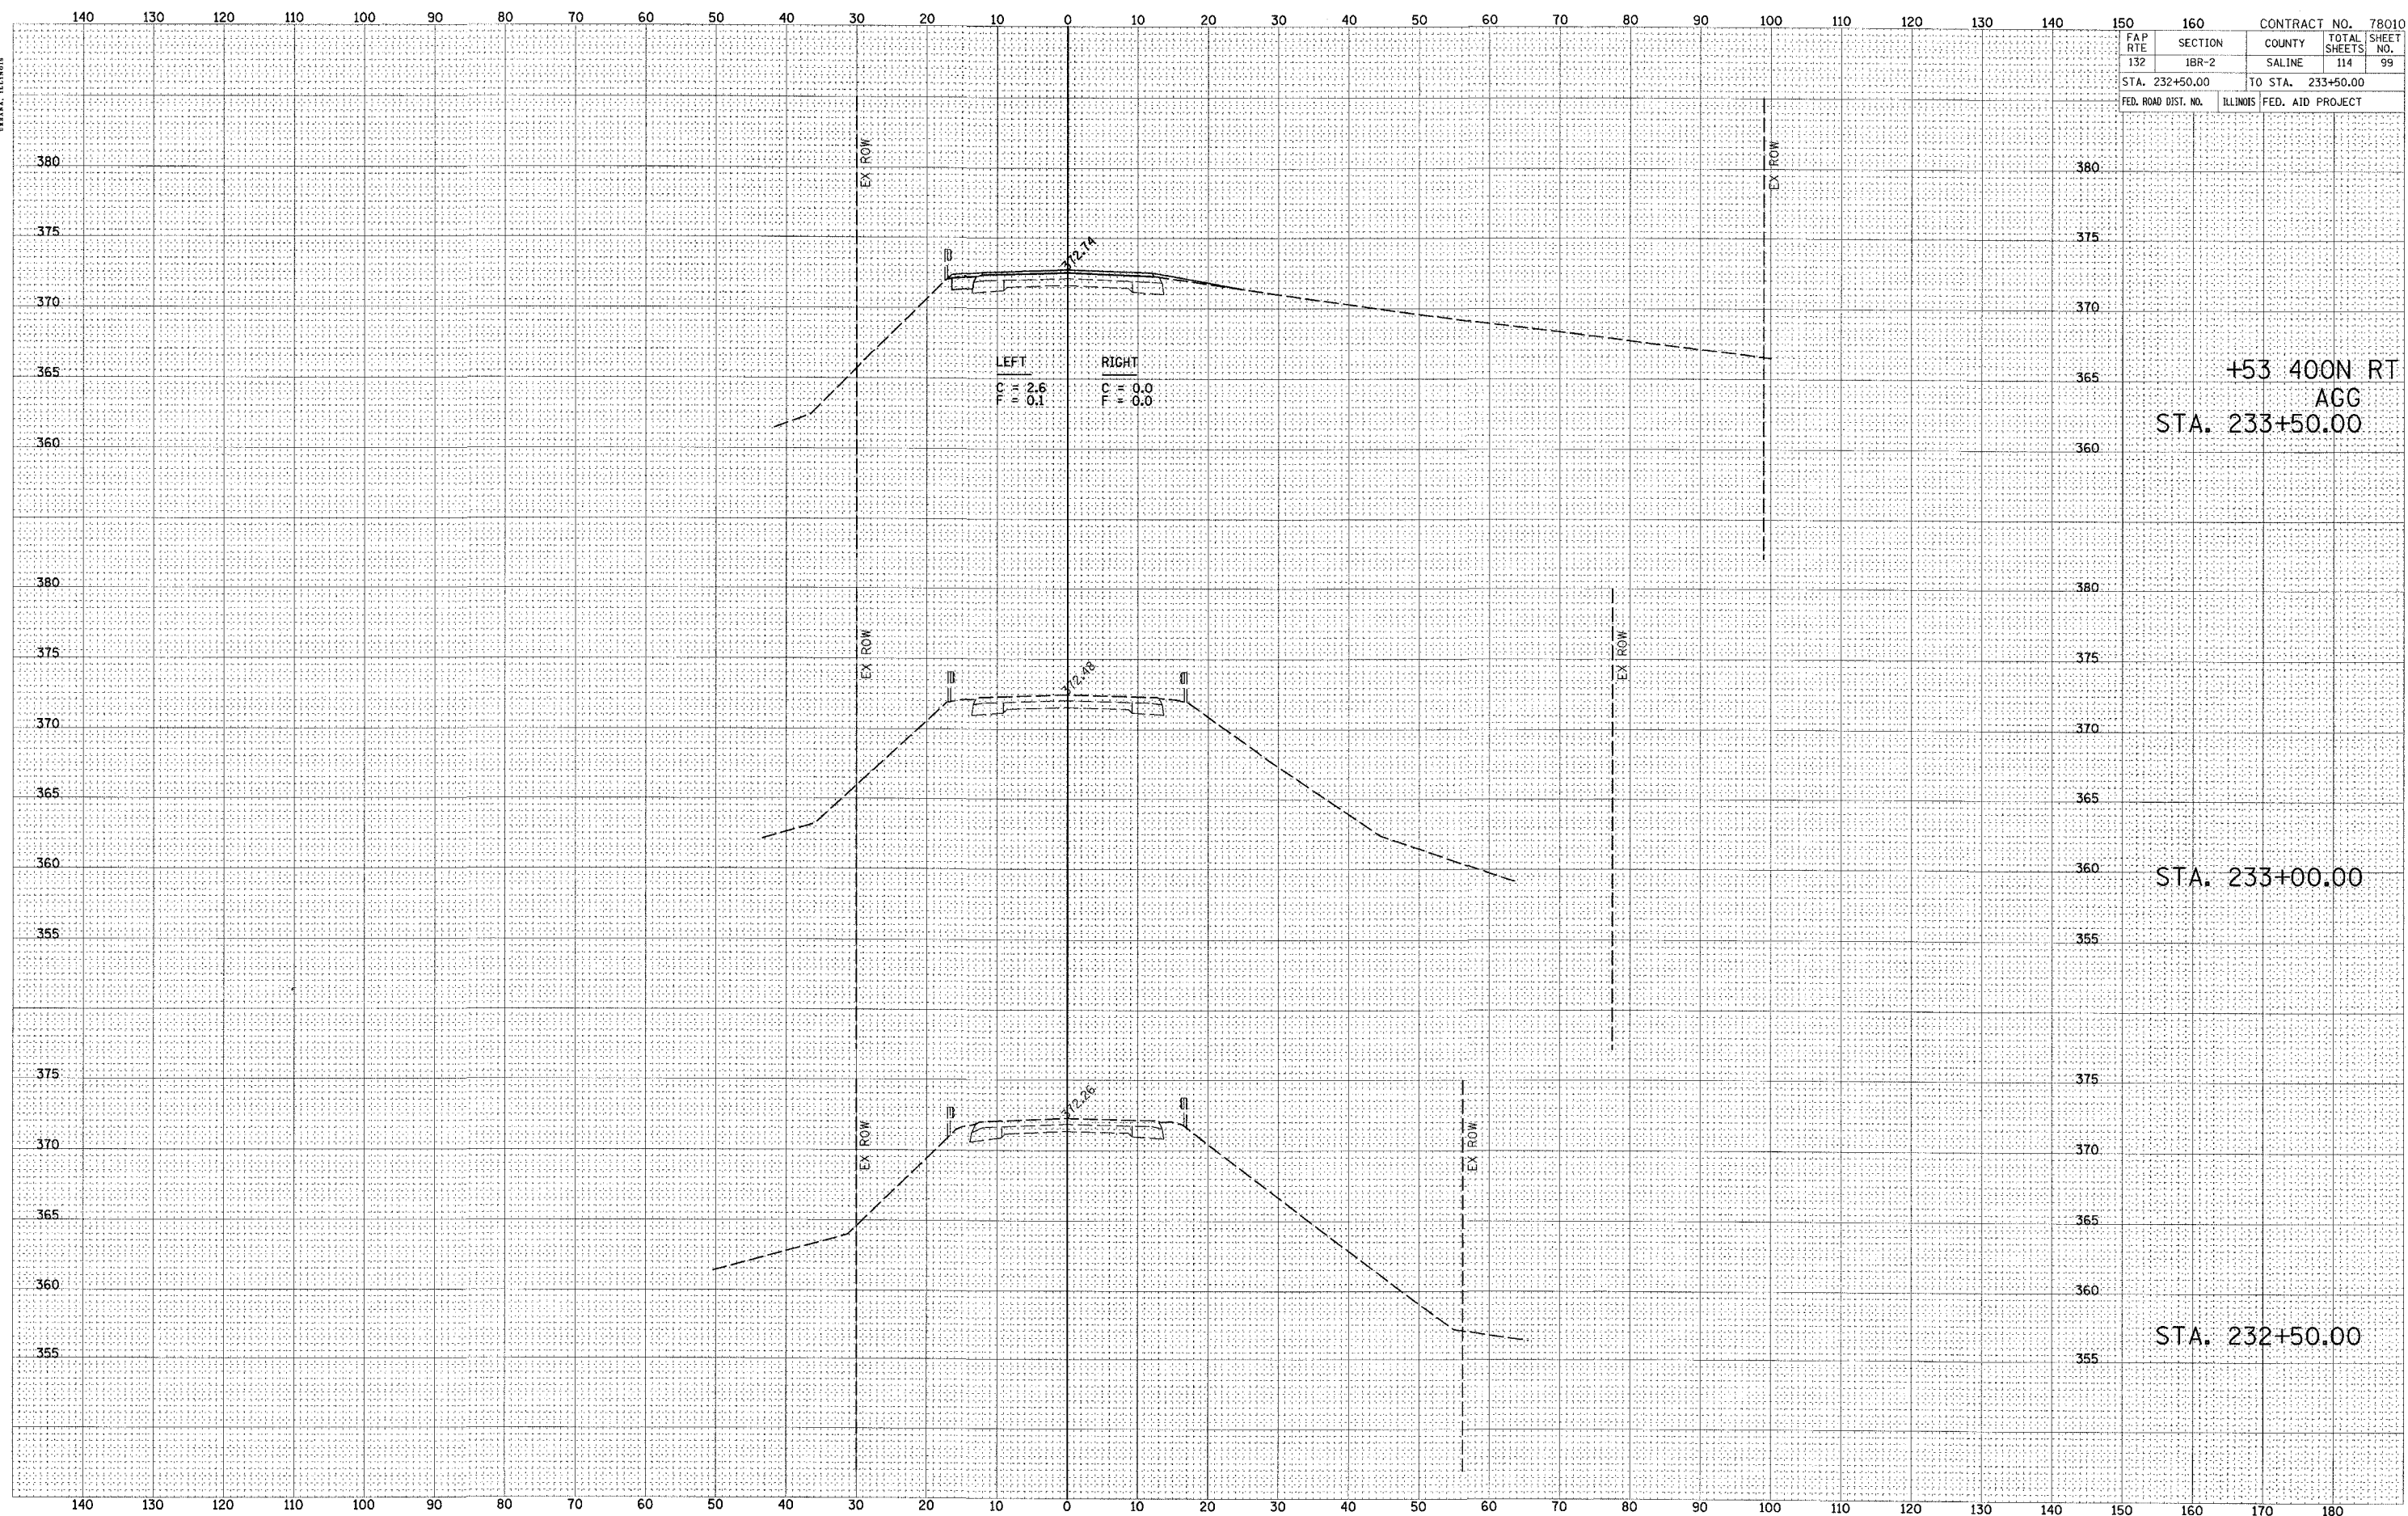

| | | | | |
|---------------------|---------|---------------------------|--------|-------|
| FAP | SECTION | COUNTY | TOTAL | SHEET |
| RTE | 132 | IBR-2 | SALINE | 114 |
| 132 | 132 | IBR-2 | SALINE | 114 |
| STA. 232+50.00 | | TO STA. 233+50.00 | | |
| FED. ROAD DIST. NO. | | ILLINOIS FED. AID PROJECT | | |

+53 400N RT
AGG
STA. 233+50.00

STA. 233+00.00

STA. 232+50.00