




DATE	
BY	
REVIEWED	
DATE	
NO.	

DATE	
BY	
REVIEWED	
DATE	
NO.	

FAP RTE 132	SECTION 1BR-3	COUNTY SALINE	CONTRACT NO. 78010	TOTAL SHEETS 114	SHEET NO. 105
STA. 241+50.00		TO STA. 242+17.00			
FED. ROAD DIST. NO.		ILLINOIS FED. AID PROJECT			

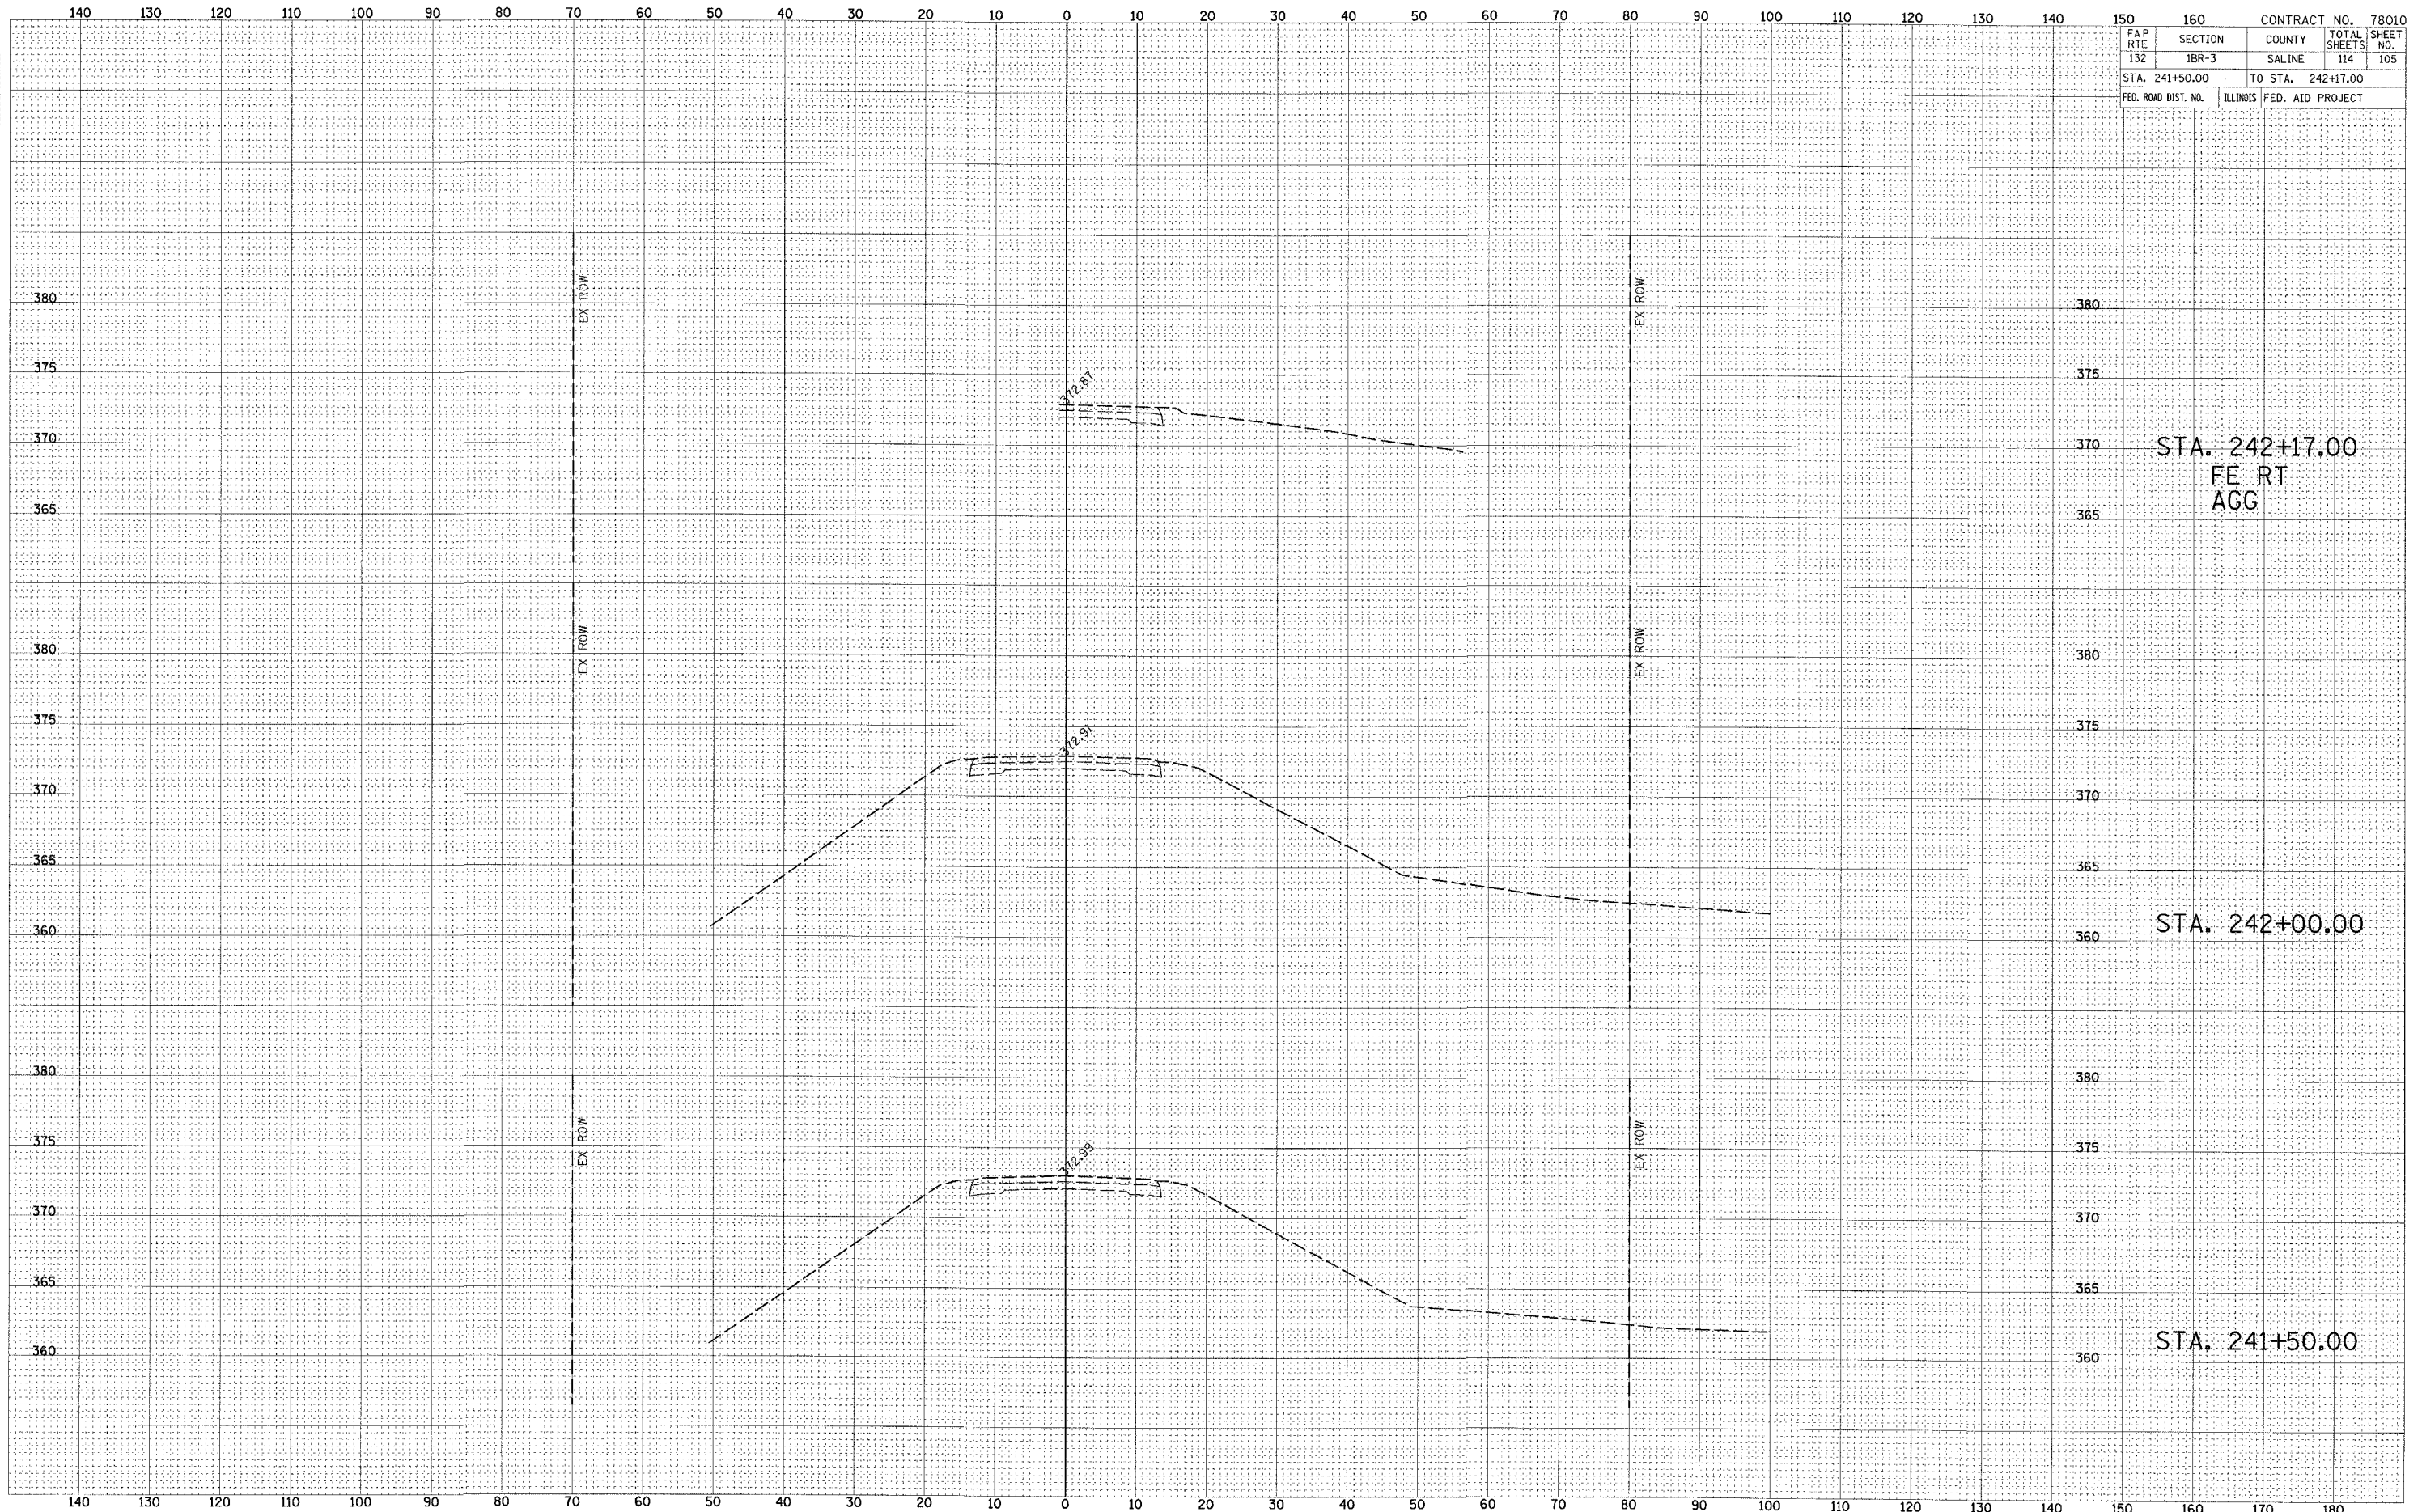

STA. 242+17.00  
FE RT  
AGG

STA. 242+00.00

STA. 241+50.00