




FINAL SURVEY	SURVEYED	BY	DATE
NOTE BOOK	PLOTTED		
NO.	TEMP. DATE		
	AREAS CHECKED		

ORIGINAL SURVEY	SURVEYED	BY	DATE
NOTE BOOK	PLOTTED		
NO.	TEMP. DATE		
	AREAS CHECKED		

FAP RTE	SECTION	COUNTY	TOTAL SHEETS	CONTRACT NO.	78010
132	1BR-3	SALINE	114		
STA. 246+50.00		TO STA. 247+00.00			
FED. ROAD DIST. NO.	ILLINOIS	FED. AID PROJECT			

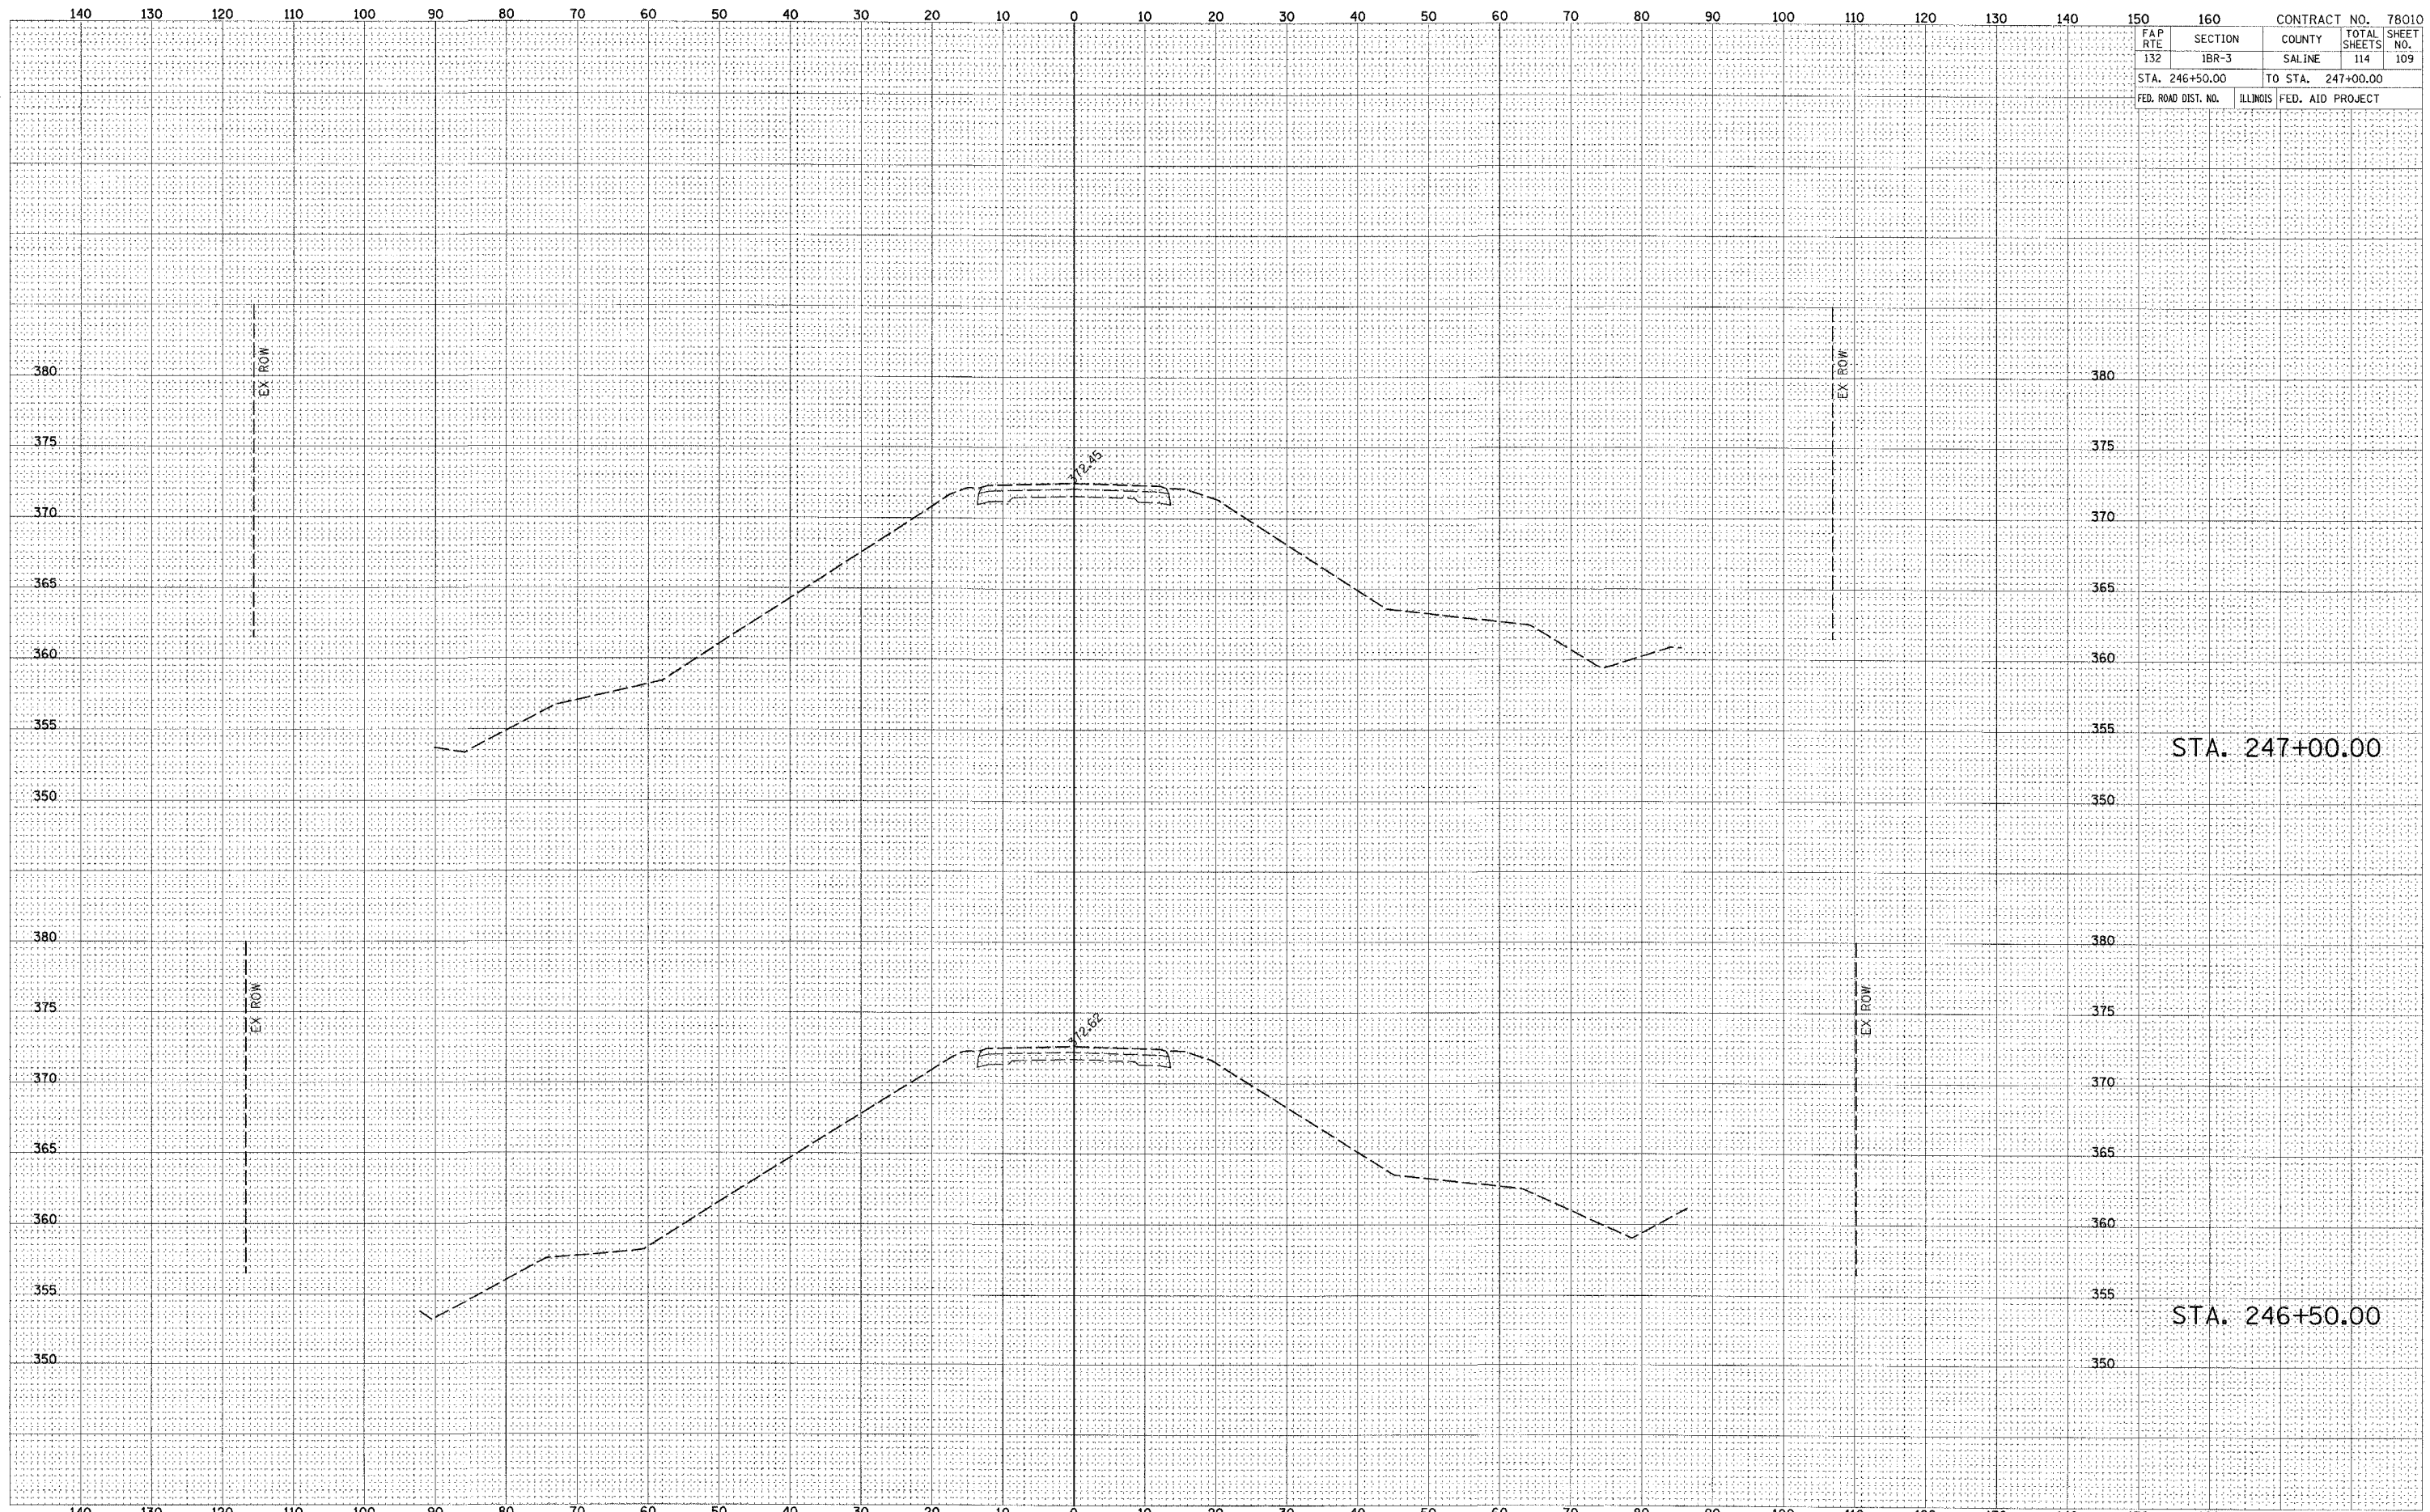

STA. 247+00.00

STA. 246+50.00