




FAP RTE 132		SECTION 1BR-3		COUNTY SALINE		TOTAL SHEETS 114		SHEET NO. 112	
STA. 249+50.00				TO STA. 250+00.00					
FED. ROAD DIST. NO.		ILLINOIS		FED. AID PROJECT					

FINAL SURVEY	SURVEYED	BY	DATE
SHEET	PLOTTED		
NOTE BOOK	DATE		
NO.	AREAS CHECKED		

ORIGINAL SURVEY	SURVEYED	BY	DATE
SHEET	PLOTTED		
NOTE BOOK	DATE		
NO.	AREAS CHECKED		

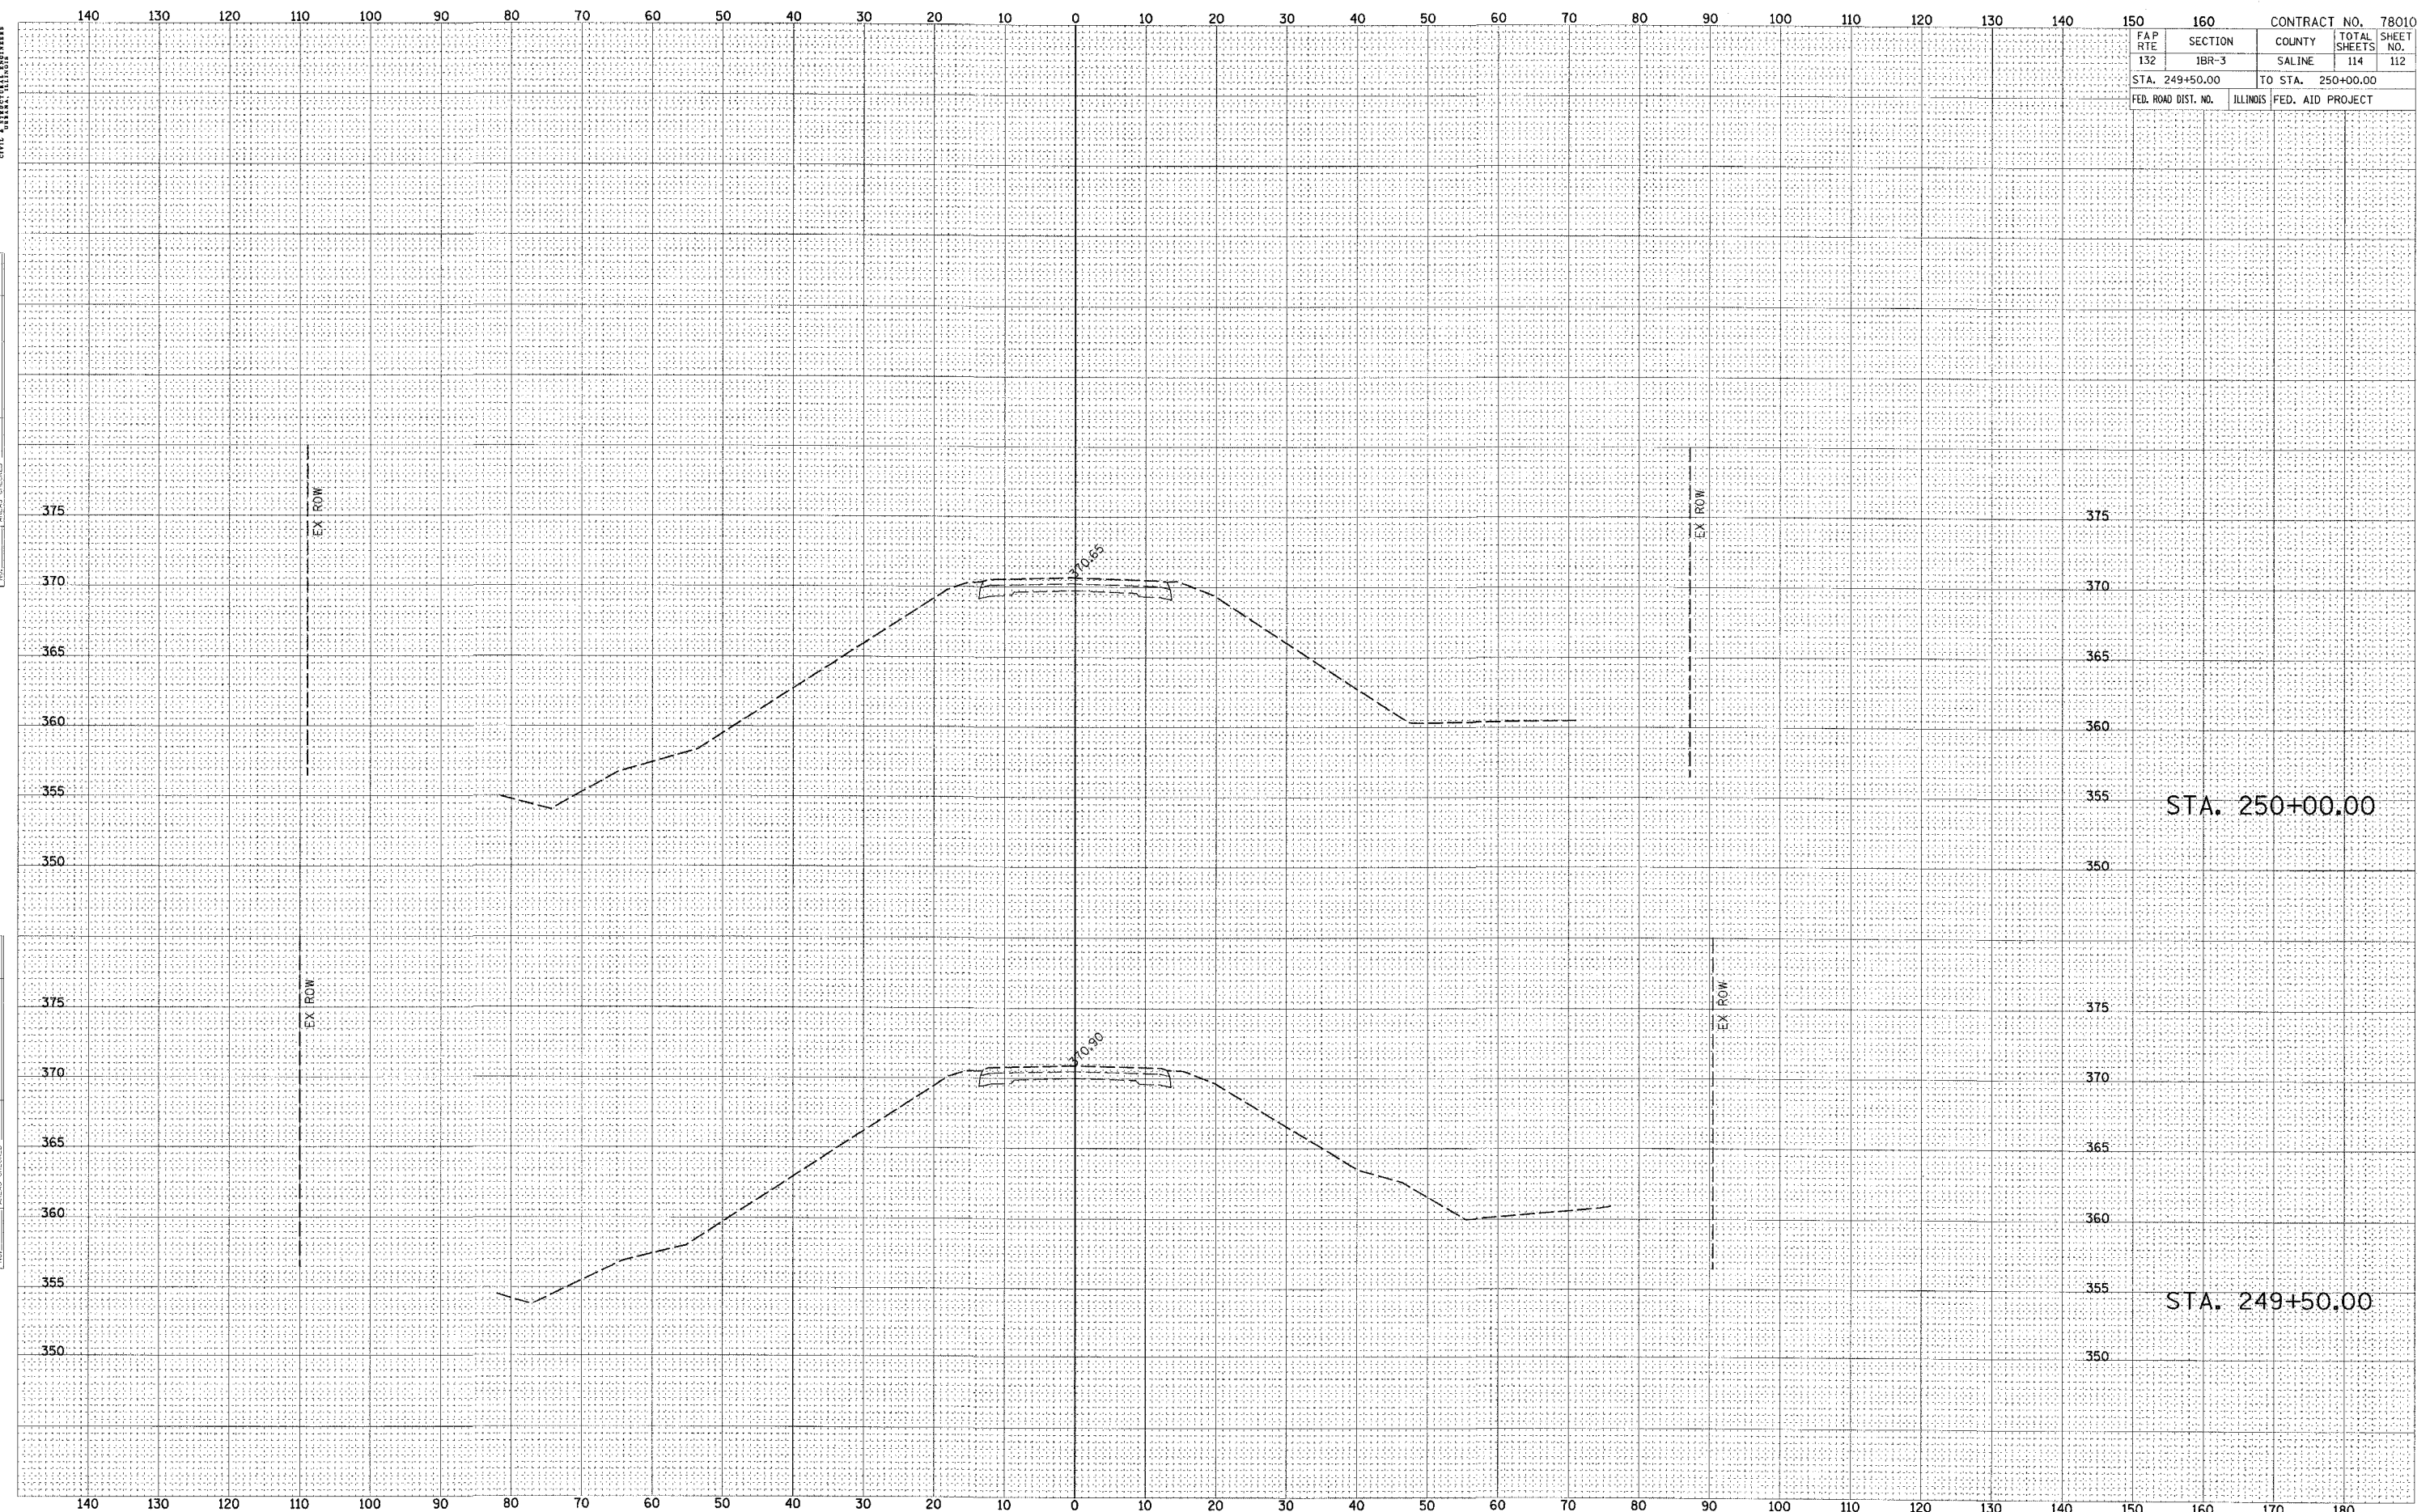

STA. 250+00.00

STA. 249+50.00