


STATE OF ILLINOIS
DEPARTMENT OF TRANSPORTATION



ROUTE NO.	DISTRICT	COUNTY	TOTAL SHEETS	SHEET NO.
FAP 332	-	WHITE	13	6
FED. ROAD DIST. NO. 7		ILLINOIS	FED. AID PROJECT	
* D9 CM BRIDGE REPAIR FY 08-1				
CONTRACT NO. 78015				

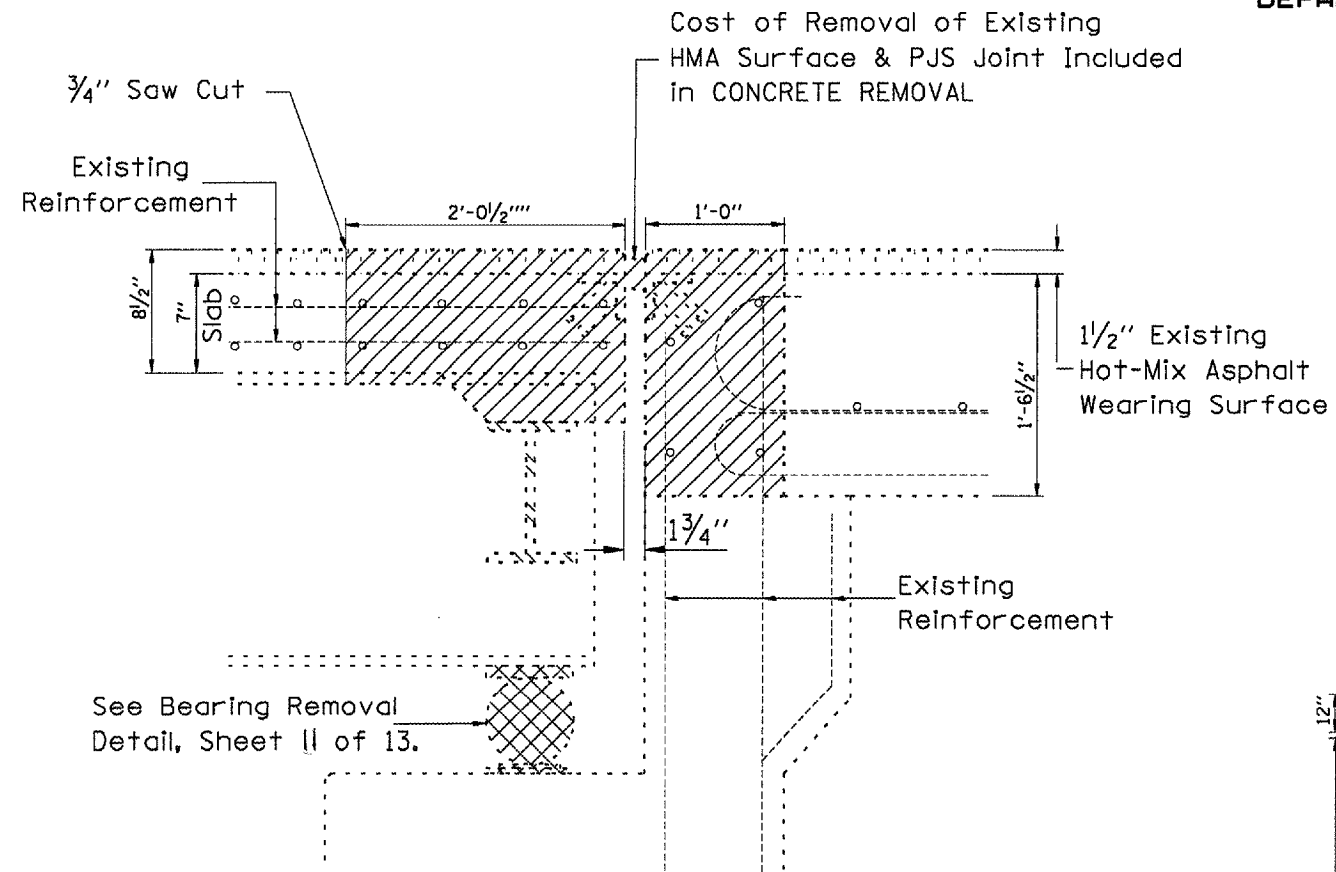

**CONCRETE REMOVAL
SECTION A-A**

Hooks on existing reinforcement bars may be removed if necessary.

Existing reinforcement extending into the removal area shall be cleaned, straightened and incorporated into the new construction. Any reinforcement bars that are damaged during concrete removal shall be replaced with an approved bar splicer or anchorage system. Cost shall be included with Concrete Removal.

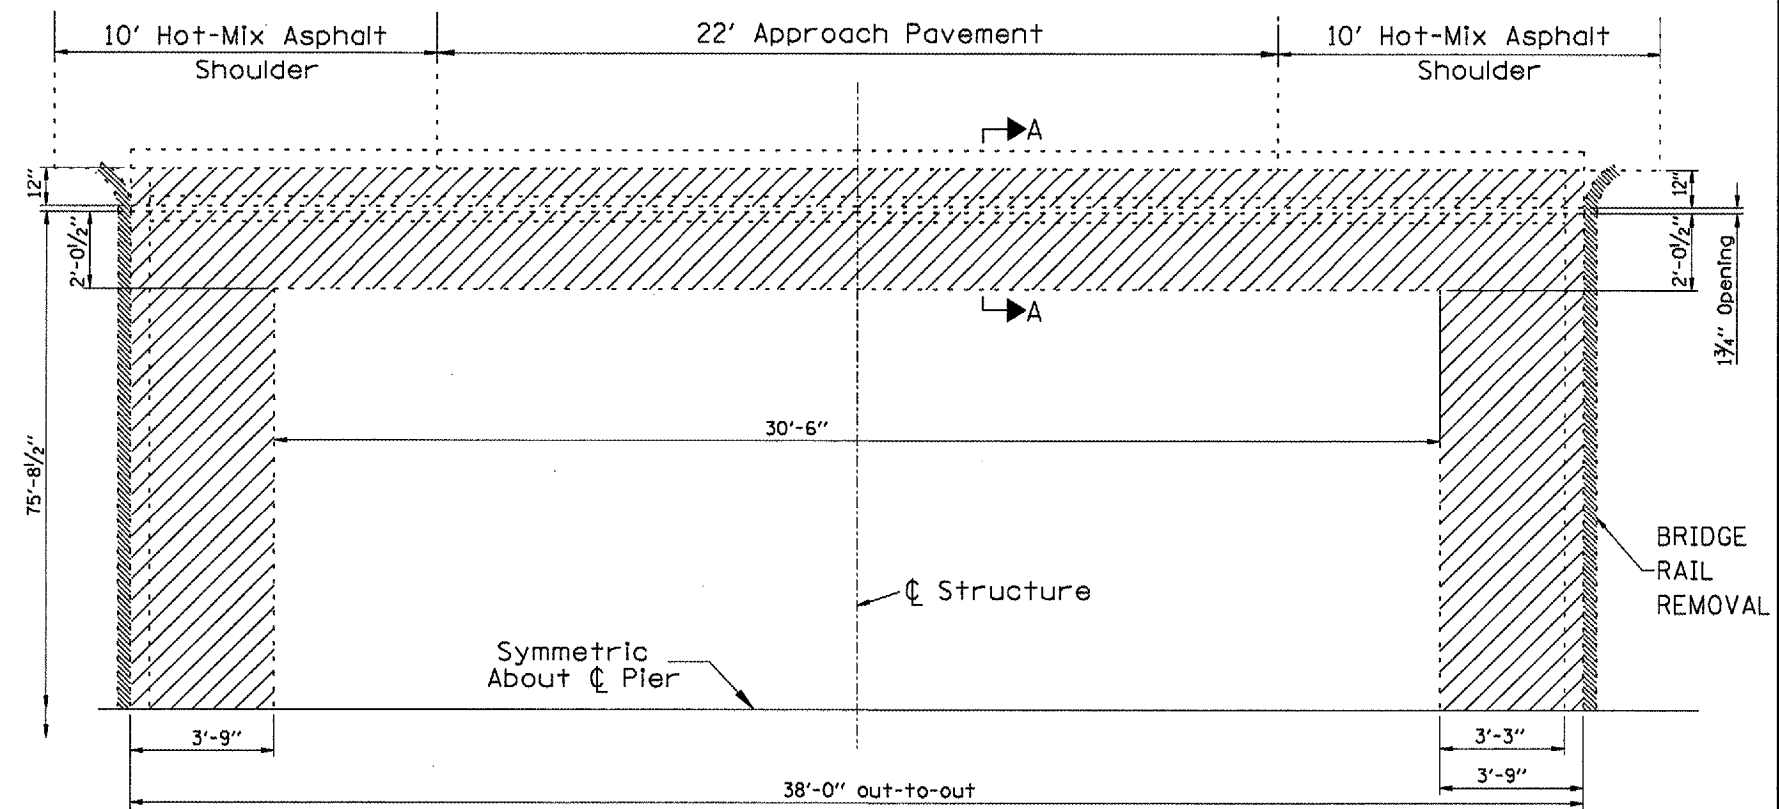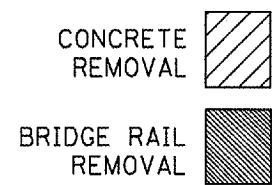

PLAN VIEW REMOVAL