



9-07-2007, 2062948 SA:\DOCUMENT\02329802\CIVIL\WORK\PROFILES\HOLDON 1 2 3 
 BONDHILLOJ BY DATE
 PLAN SURVEYED PLOTTED CHECKED BY DATE
 NOTE BOOK NO. OF PAGES FILE NAME
 NO. OF SHEETS TOTAL SHEETS SHEET NO.
 PROFILE SURVEYED PLOTTED CHECKED BY DATE
 NOTE BOOK NO. OF PAGES FILE NAME
 NO. OF SHEETS TOTAL SHEETS SHEET NO.

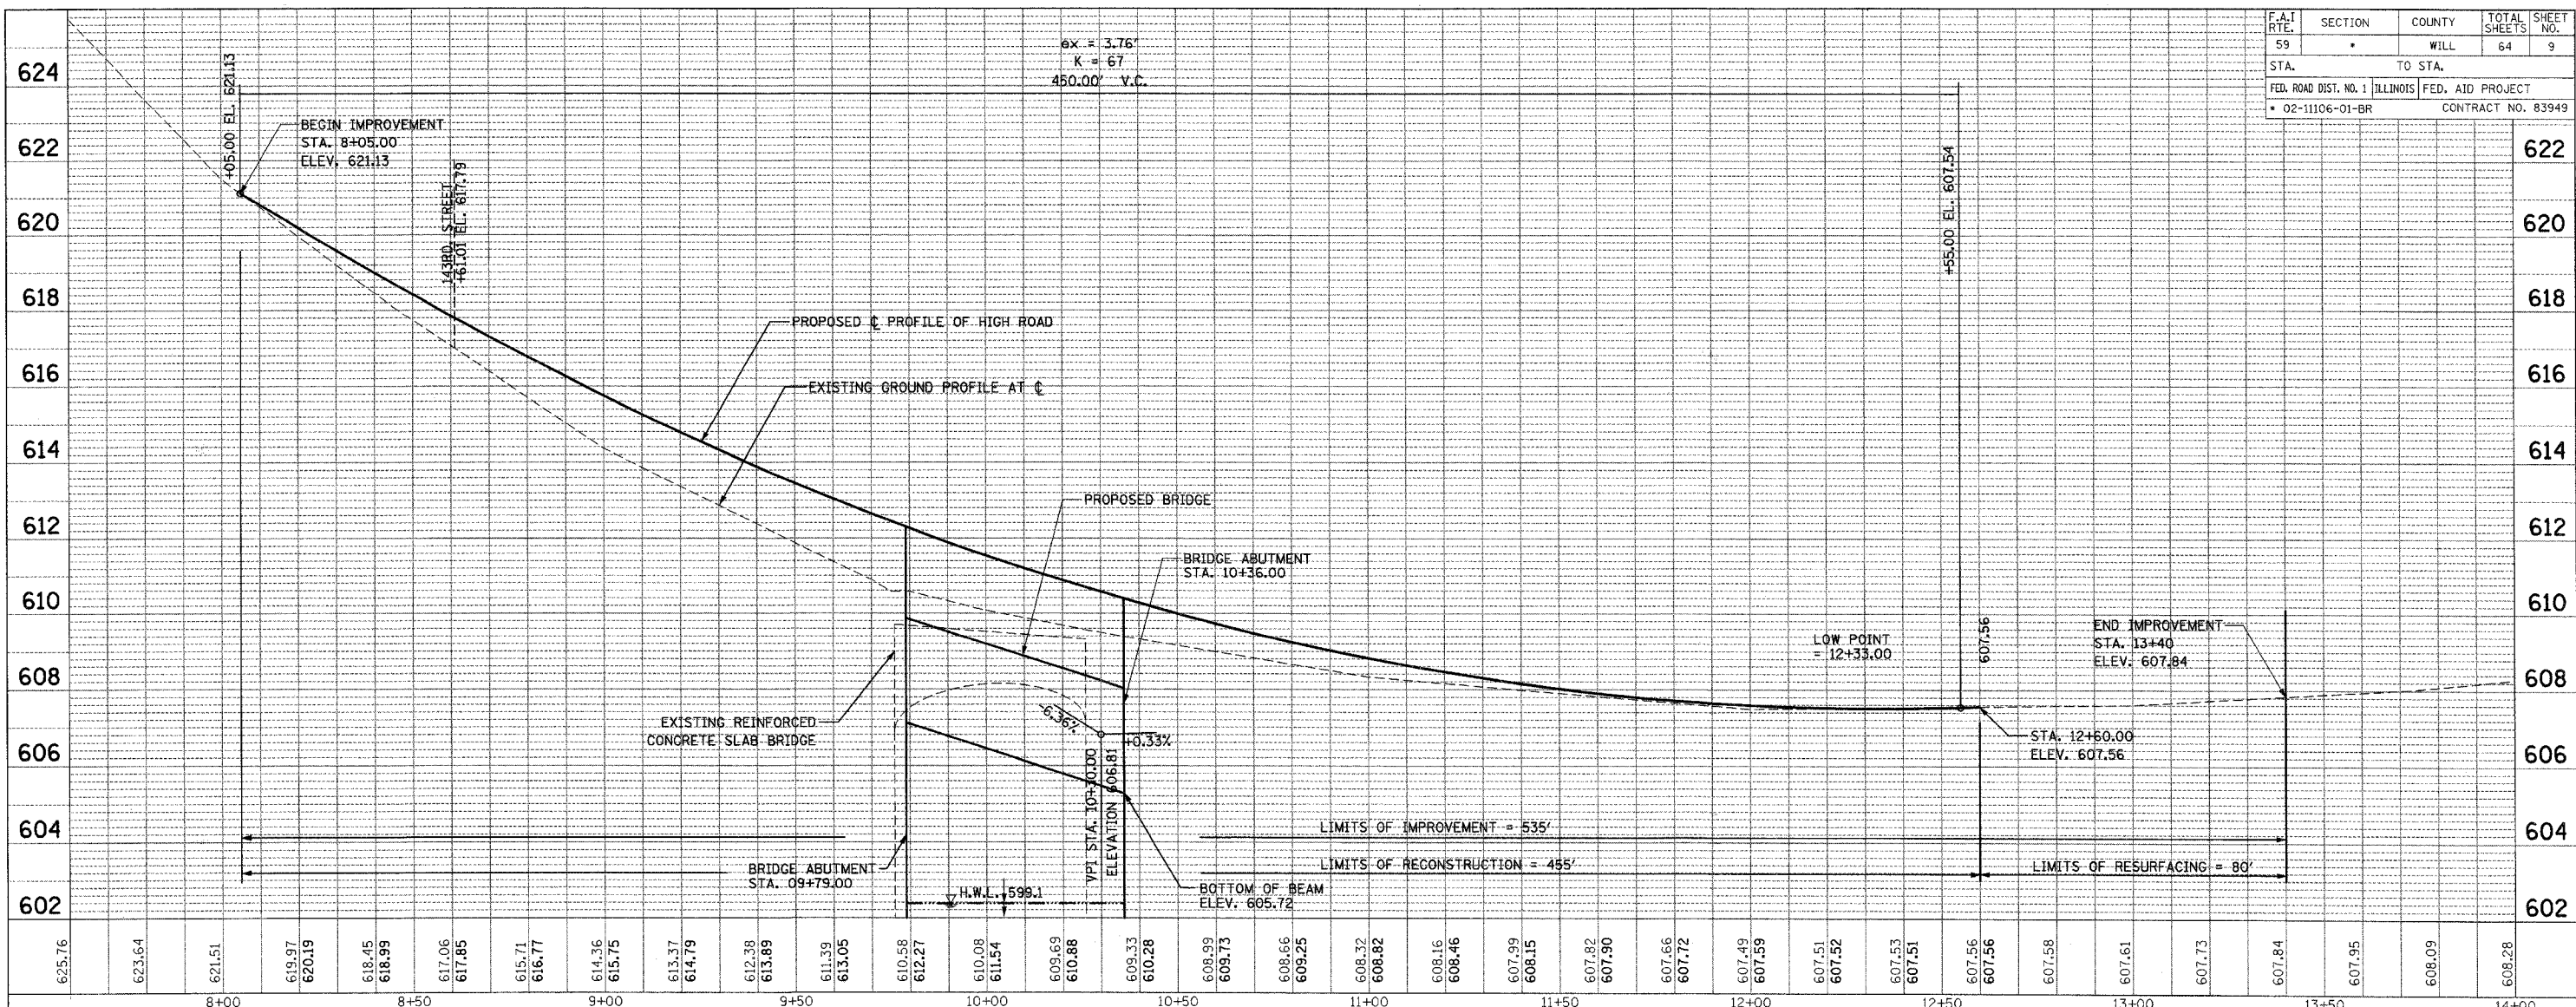

HIGH ROAD PROFILE

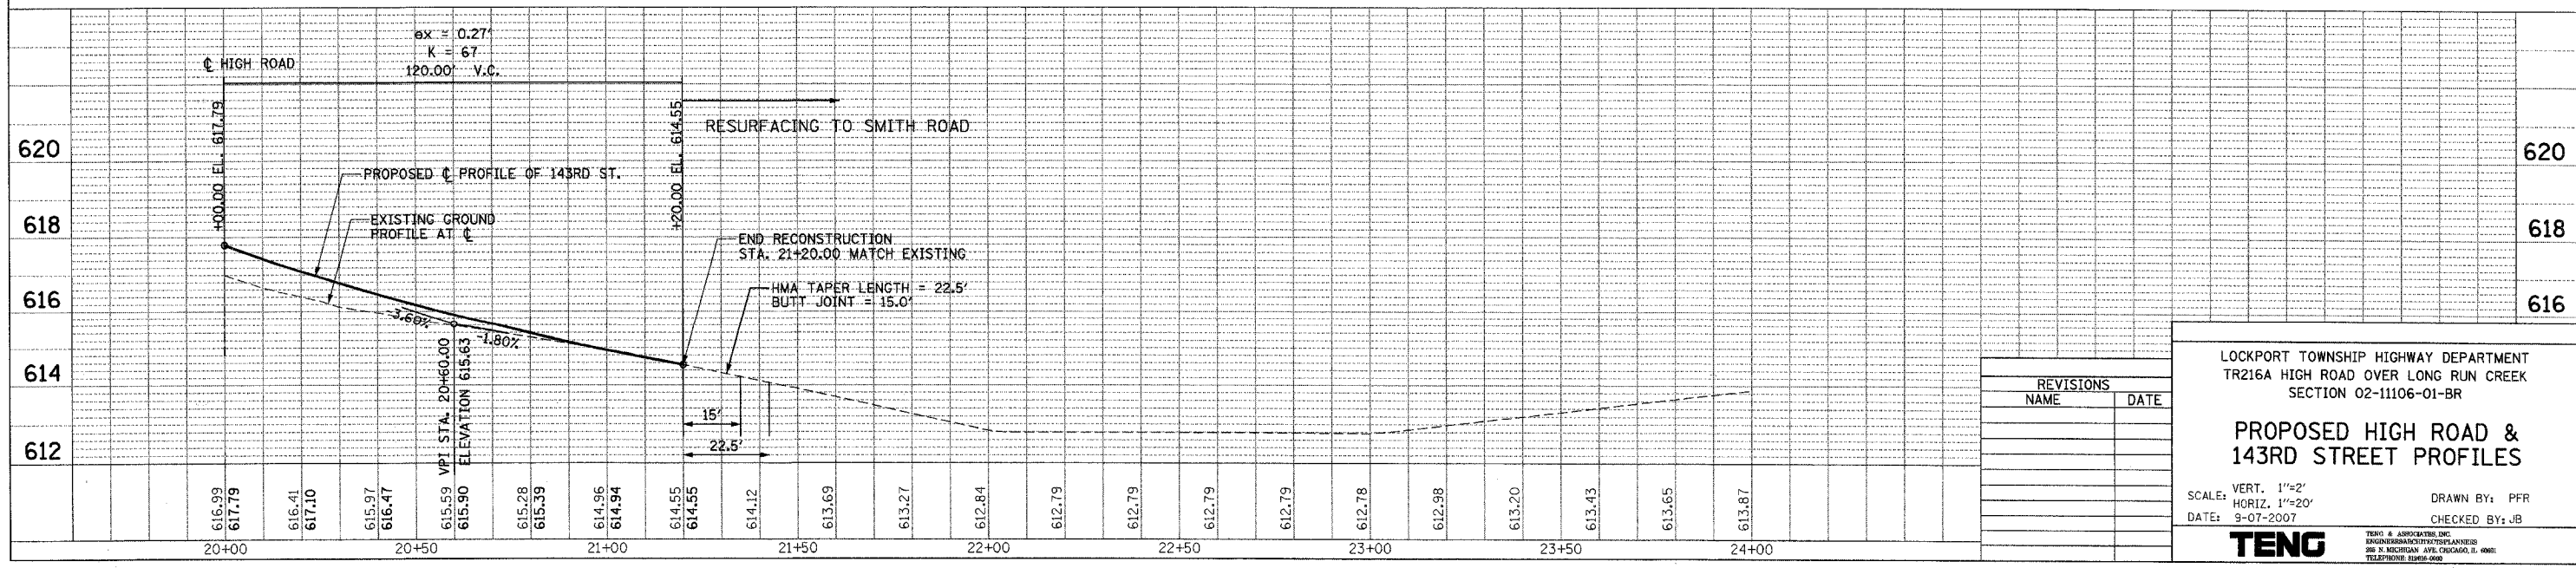

143RD STREET PROFILE

F.A.I. RTE.	SECTION	COUNTY	TOTAL SHEETS	SHEET NO.
59	*	WILL	64	9
STA.		TO STA.		
FED. ROAD DIST. NO. 1		ILLINOIS	FED. AID PROJECT	
02-11106-01-BR		CONTRACT NO. 83949		

REVISIONS	
NAME	DATE

LOCKPORT TOWNSHIP HIGHWAY DEPARTMENT
 TR216A HIGH ROAD OVER LONG RUN CREEK
 SECTION 02-11106-01-BR
PROPOSED HIGH ROAD & 143RD STREET PROFILES
 SCALE: VERT. 1"=2'
 HORIZ. 1"=20'
 DATE: 9-07-2007
 DRAWN BY: PFR
 CHECKED BY: JB
TENG
TENG & ASSOCIATES, INC.
 ENGINEERS/ARCHITECTS/PLANNERS
 200 N. MICHIGAN AVE., CHICAGO, IL 60601
 TELEPHONE: 312.487.0000