


REVISIONS	DATE
NAME	

BY	DATE

BY	DATE

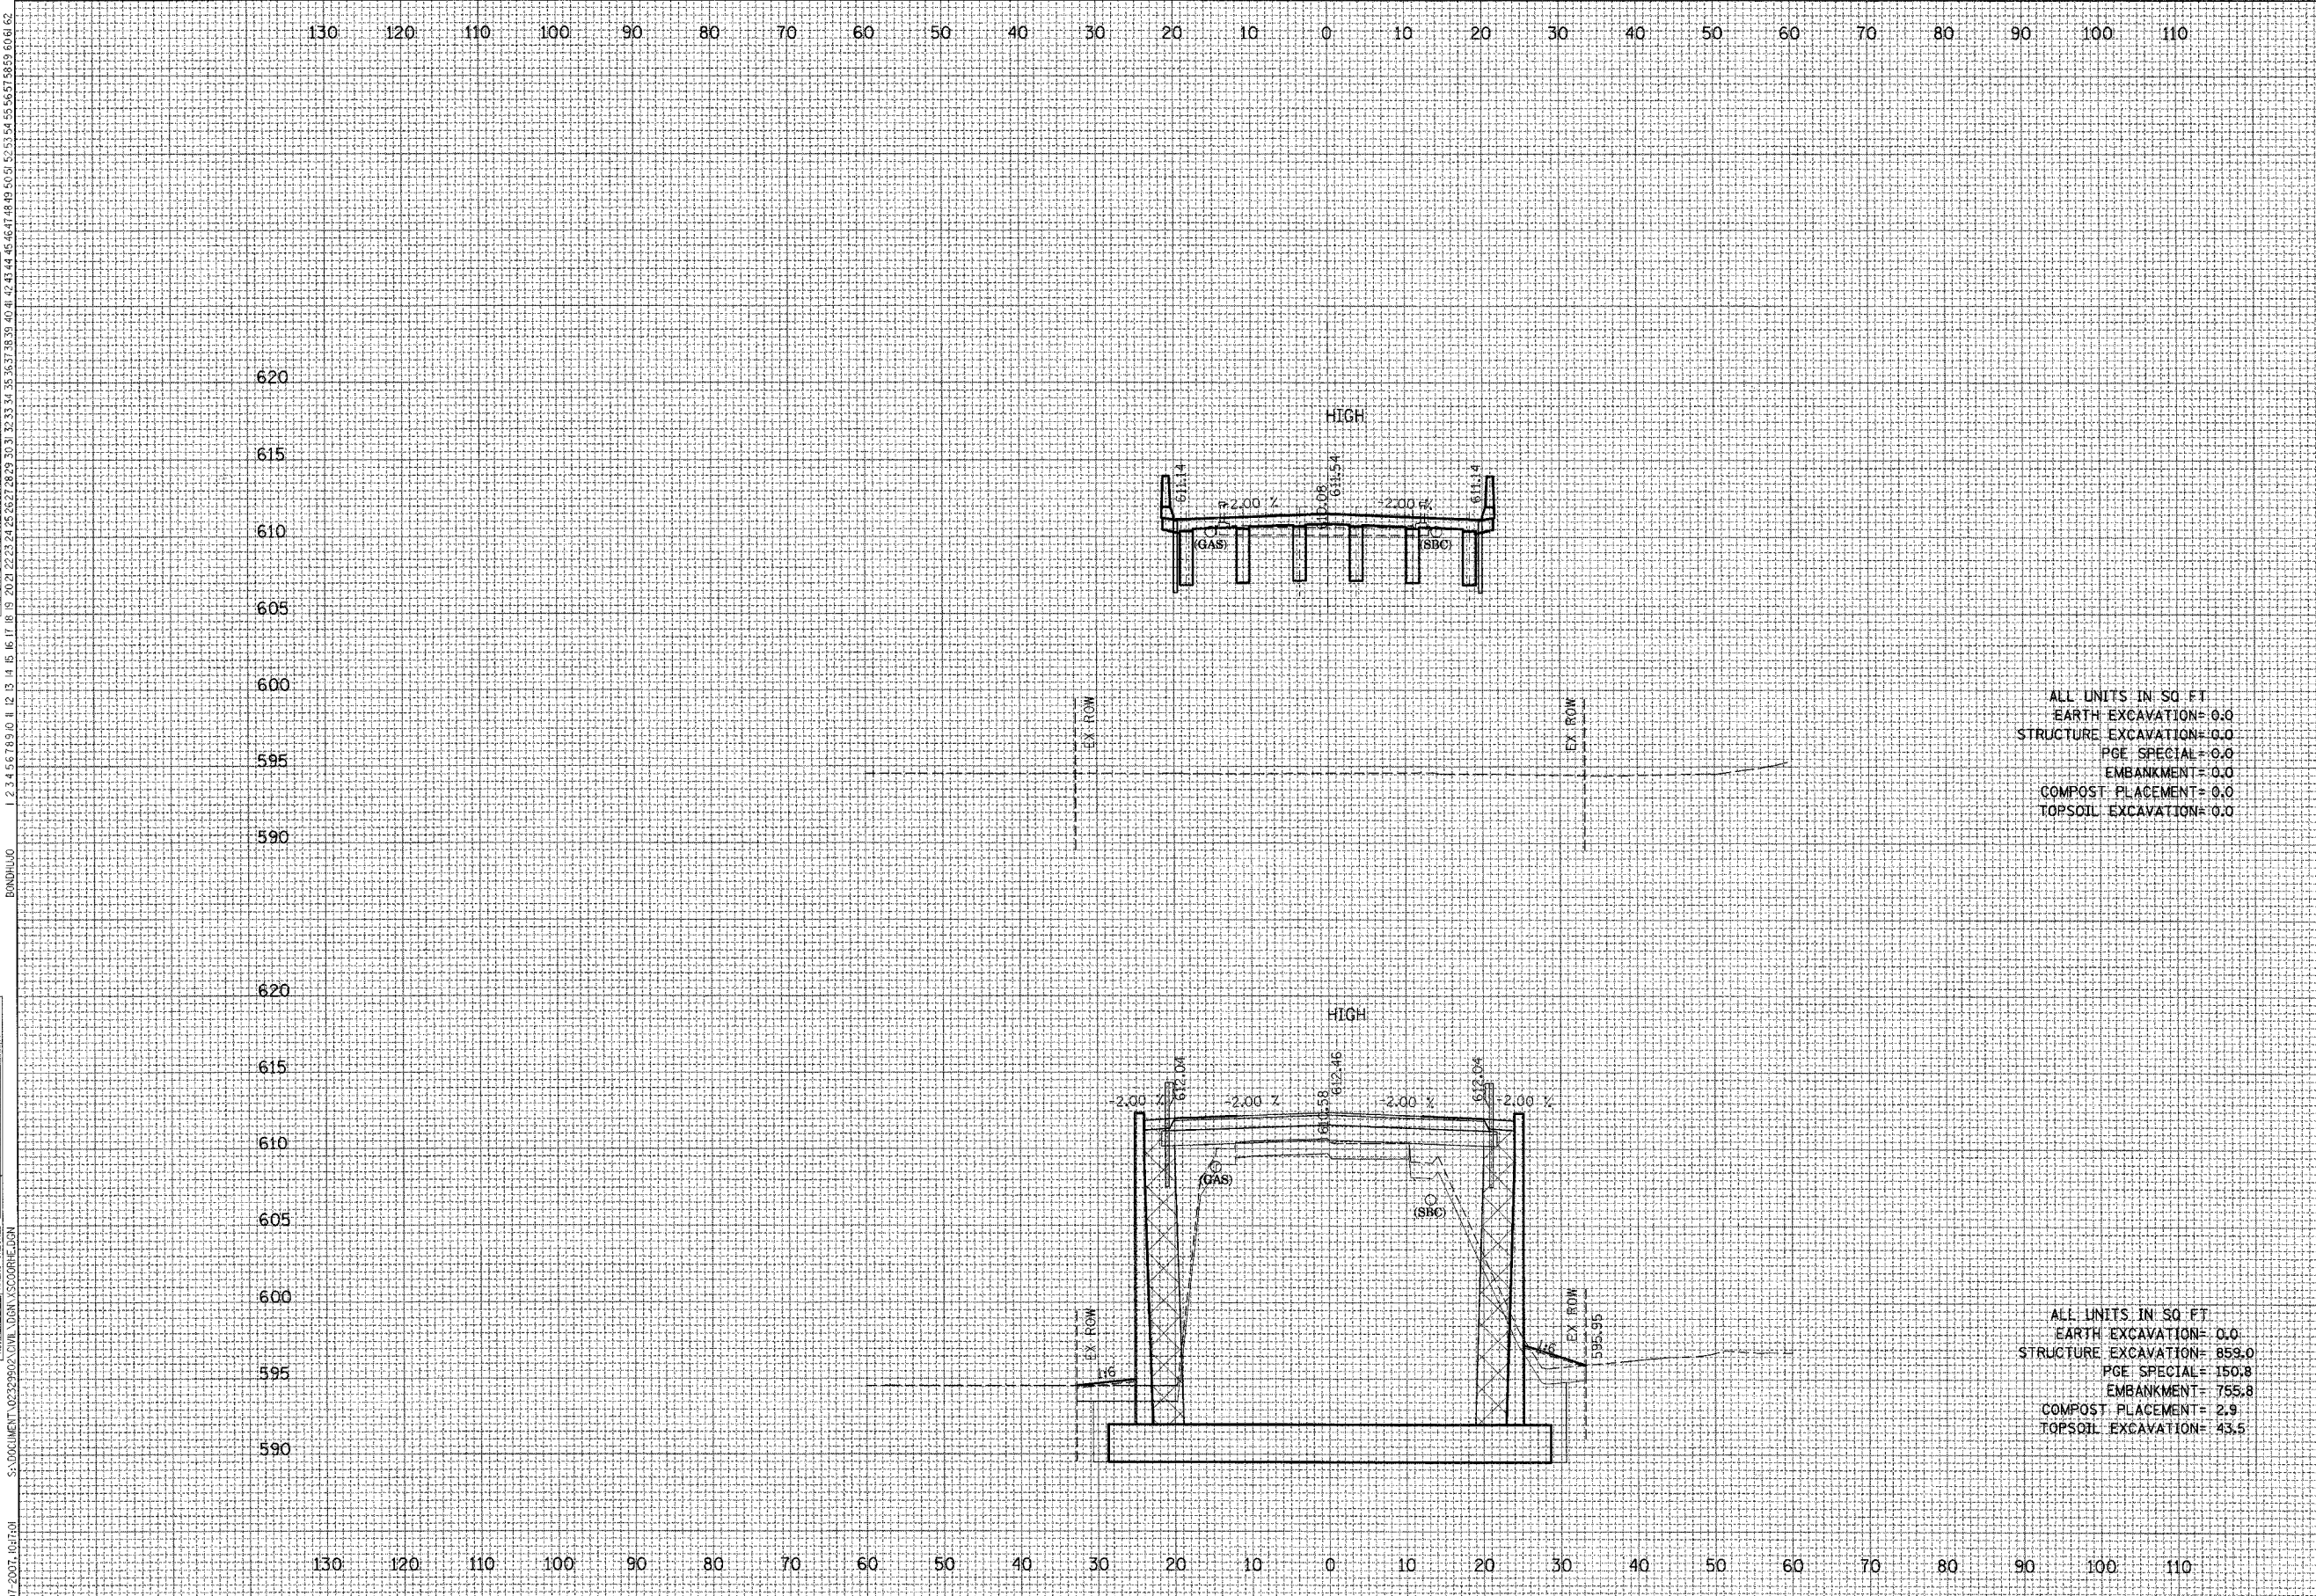

F.A.I. RTE.	SECTION	COUNTY	TOTAL SHEETS	SHEET NO.
		WILL	64	57
STA.		TO STA.		
FED. ROAD DIST. NO. 1		ILLINOIS		FED. AID PROJECT
02-11106-01-BR		CONTRACT NO. 83949		

ALL UNITS IN SQ. FT.
 EARTH EXCAVATION= 0.0
 STRUCTURE EXCAVATION= 0.0
 PGE SPECIAL= 0.0
 EMBANKMENT= 0.0
 COMPOST PLACEMENT= 0.0
 TOPSOIL EXCAVATION= 0.0

10+00.00

ALL UNITS IN SQ. FT.
 EARTH EXCAVATION= 0.0
 STRUCTURE EXCAVATION= 858.0
 PGE SPECIAL= 150.8
 EMBANKMENT= 755.8
 COMPOST PLACEMENT= 2.9
 TOPSOIL EXCAVATION= 43.5

9+75.00