


REVISIONS	NAME	DATE

BY	DATE

BY	DATE

F.A.I. RTE.	SECTION	COUNTY	TOTAL SHEETS	SHEET NO.
STA.		TO STA.		
FED. ROAD DIST. NO. 1		ILLINOIS FED. AID PROJECT		
02-11106-01-BR		CONTRACT NO. 83949		

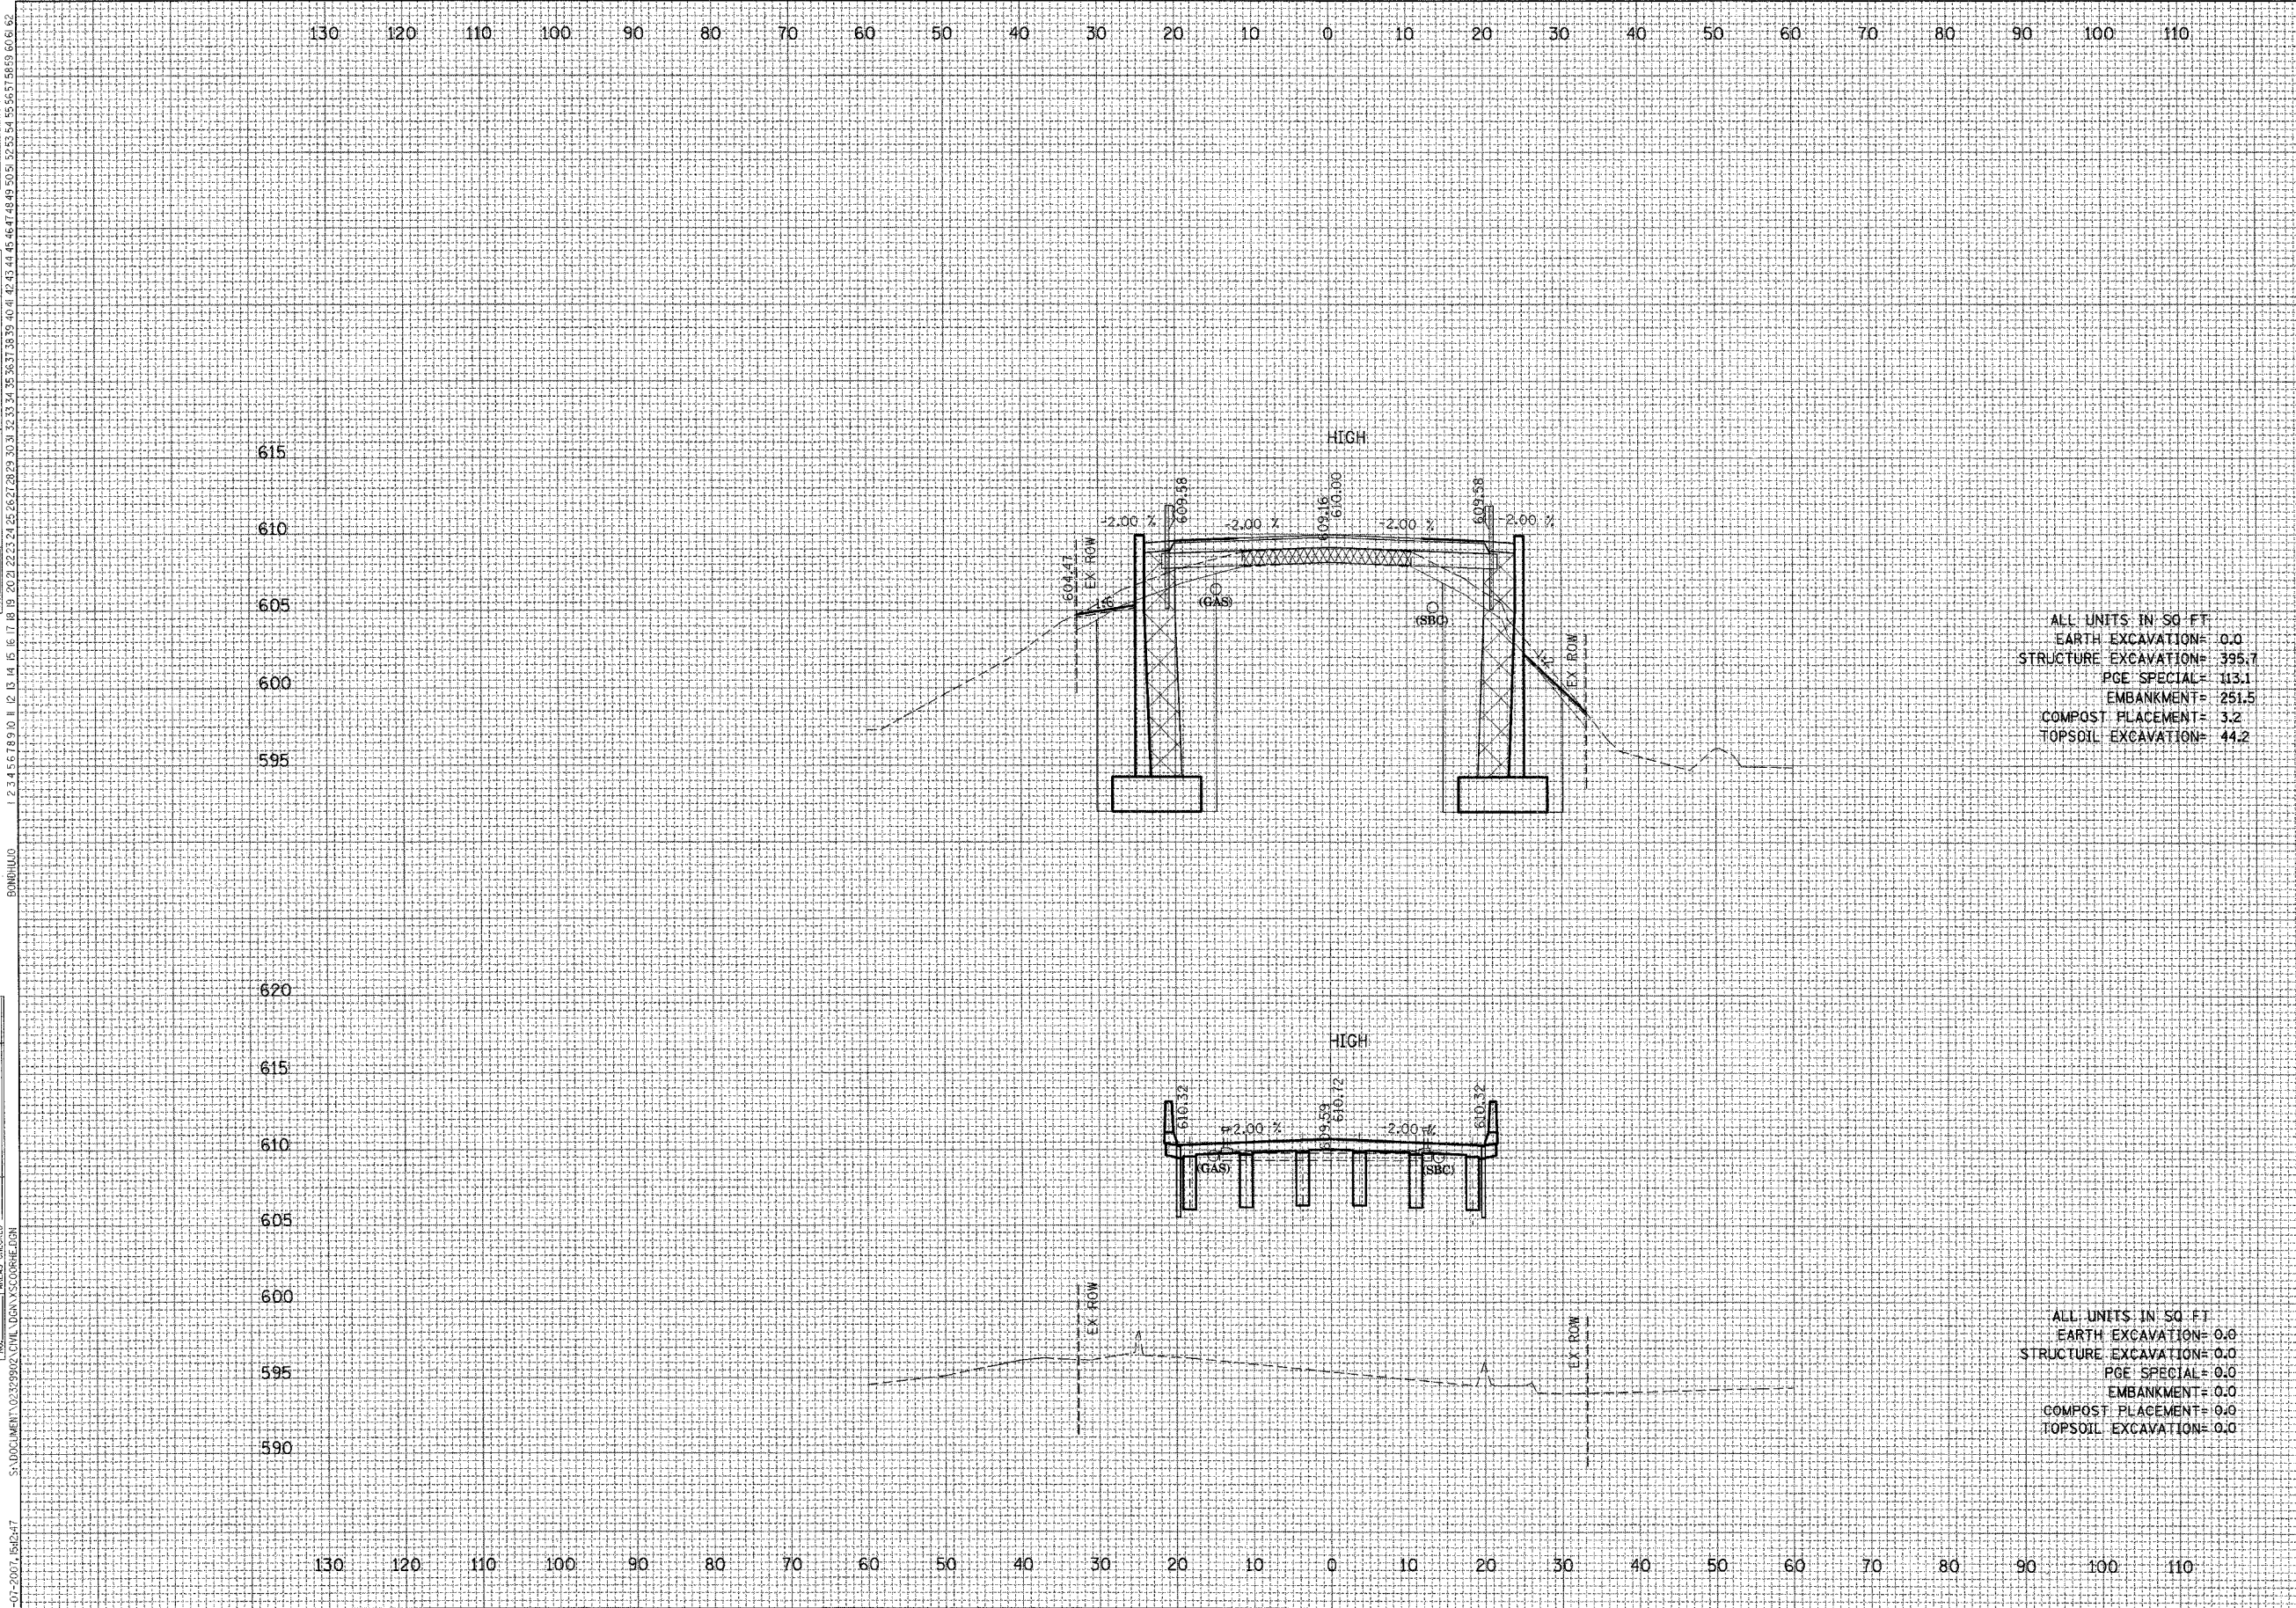

ALL UNITS IN SQ. FT.  
 EARTH EXCAVATION= 0.0  
 STRUCTURE EXCAVATION= 395.7  
 PGE SPECIAL= 113.1  
 EMBANKMENT= 251.5  
 COMPOST PLACEMENT= 3.2  
 TOPSOIL EXCAVATION= 44.2

ALL UNITS IN SQ. FT.  
 EARTH EXCAVATION= 0.0  
 STRUCTURE EXCAVATION= 0.0  
 PGE SPECIAL= 0.0  
 EMBANKMENT= 0.0  
 COMPOST PLACEMENT= 0.0  
 TOPSOIL EXCAVATION= 0.0

9-01-2007, 15:25:47

S:\DOCUMENT\02329902\CIVIL\DRAW\SCORRHE.DWG

BONDILLUO

9-01-2007, 15:25:47

TENGO

TENGO & ASSOCIATES, INC.  
 ENGINEERING ARCHITECTURE INTERIOR DESIGN  
 305 N. MICHIGAN AVE. CHICAGO, IL 60611  
 TELEPHONE: 312.467.4000

HIGH ROAD