

REVISIONS	DATE
NAME	

DATE	BY

DATE	BY

9-01-2007 10:54:48


S:\DOCUMENTS\0219902\CIVIL\DWG\SC06R6.DWG

F.A.I. RTE.	SECTION	COUNTY	TOTAL SHEETS	SHEET NO.
			64	61

STA. TO STA. TO STA.

FED. ROAD DIST. NO. 1 ILLINOIS FED. AID PROJECT

02-11106-01-BR CONTRACT NO. 83949

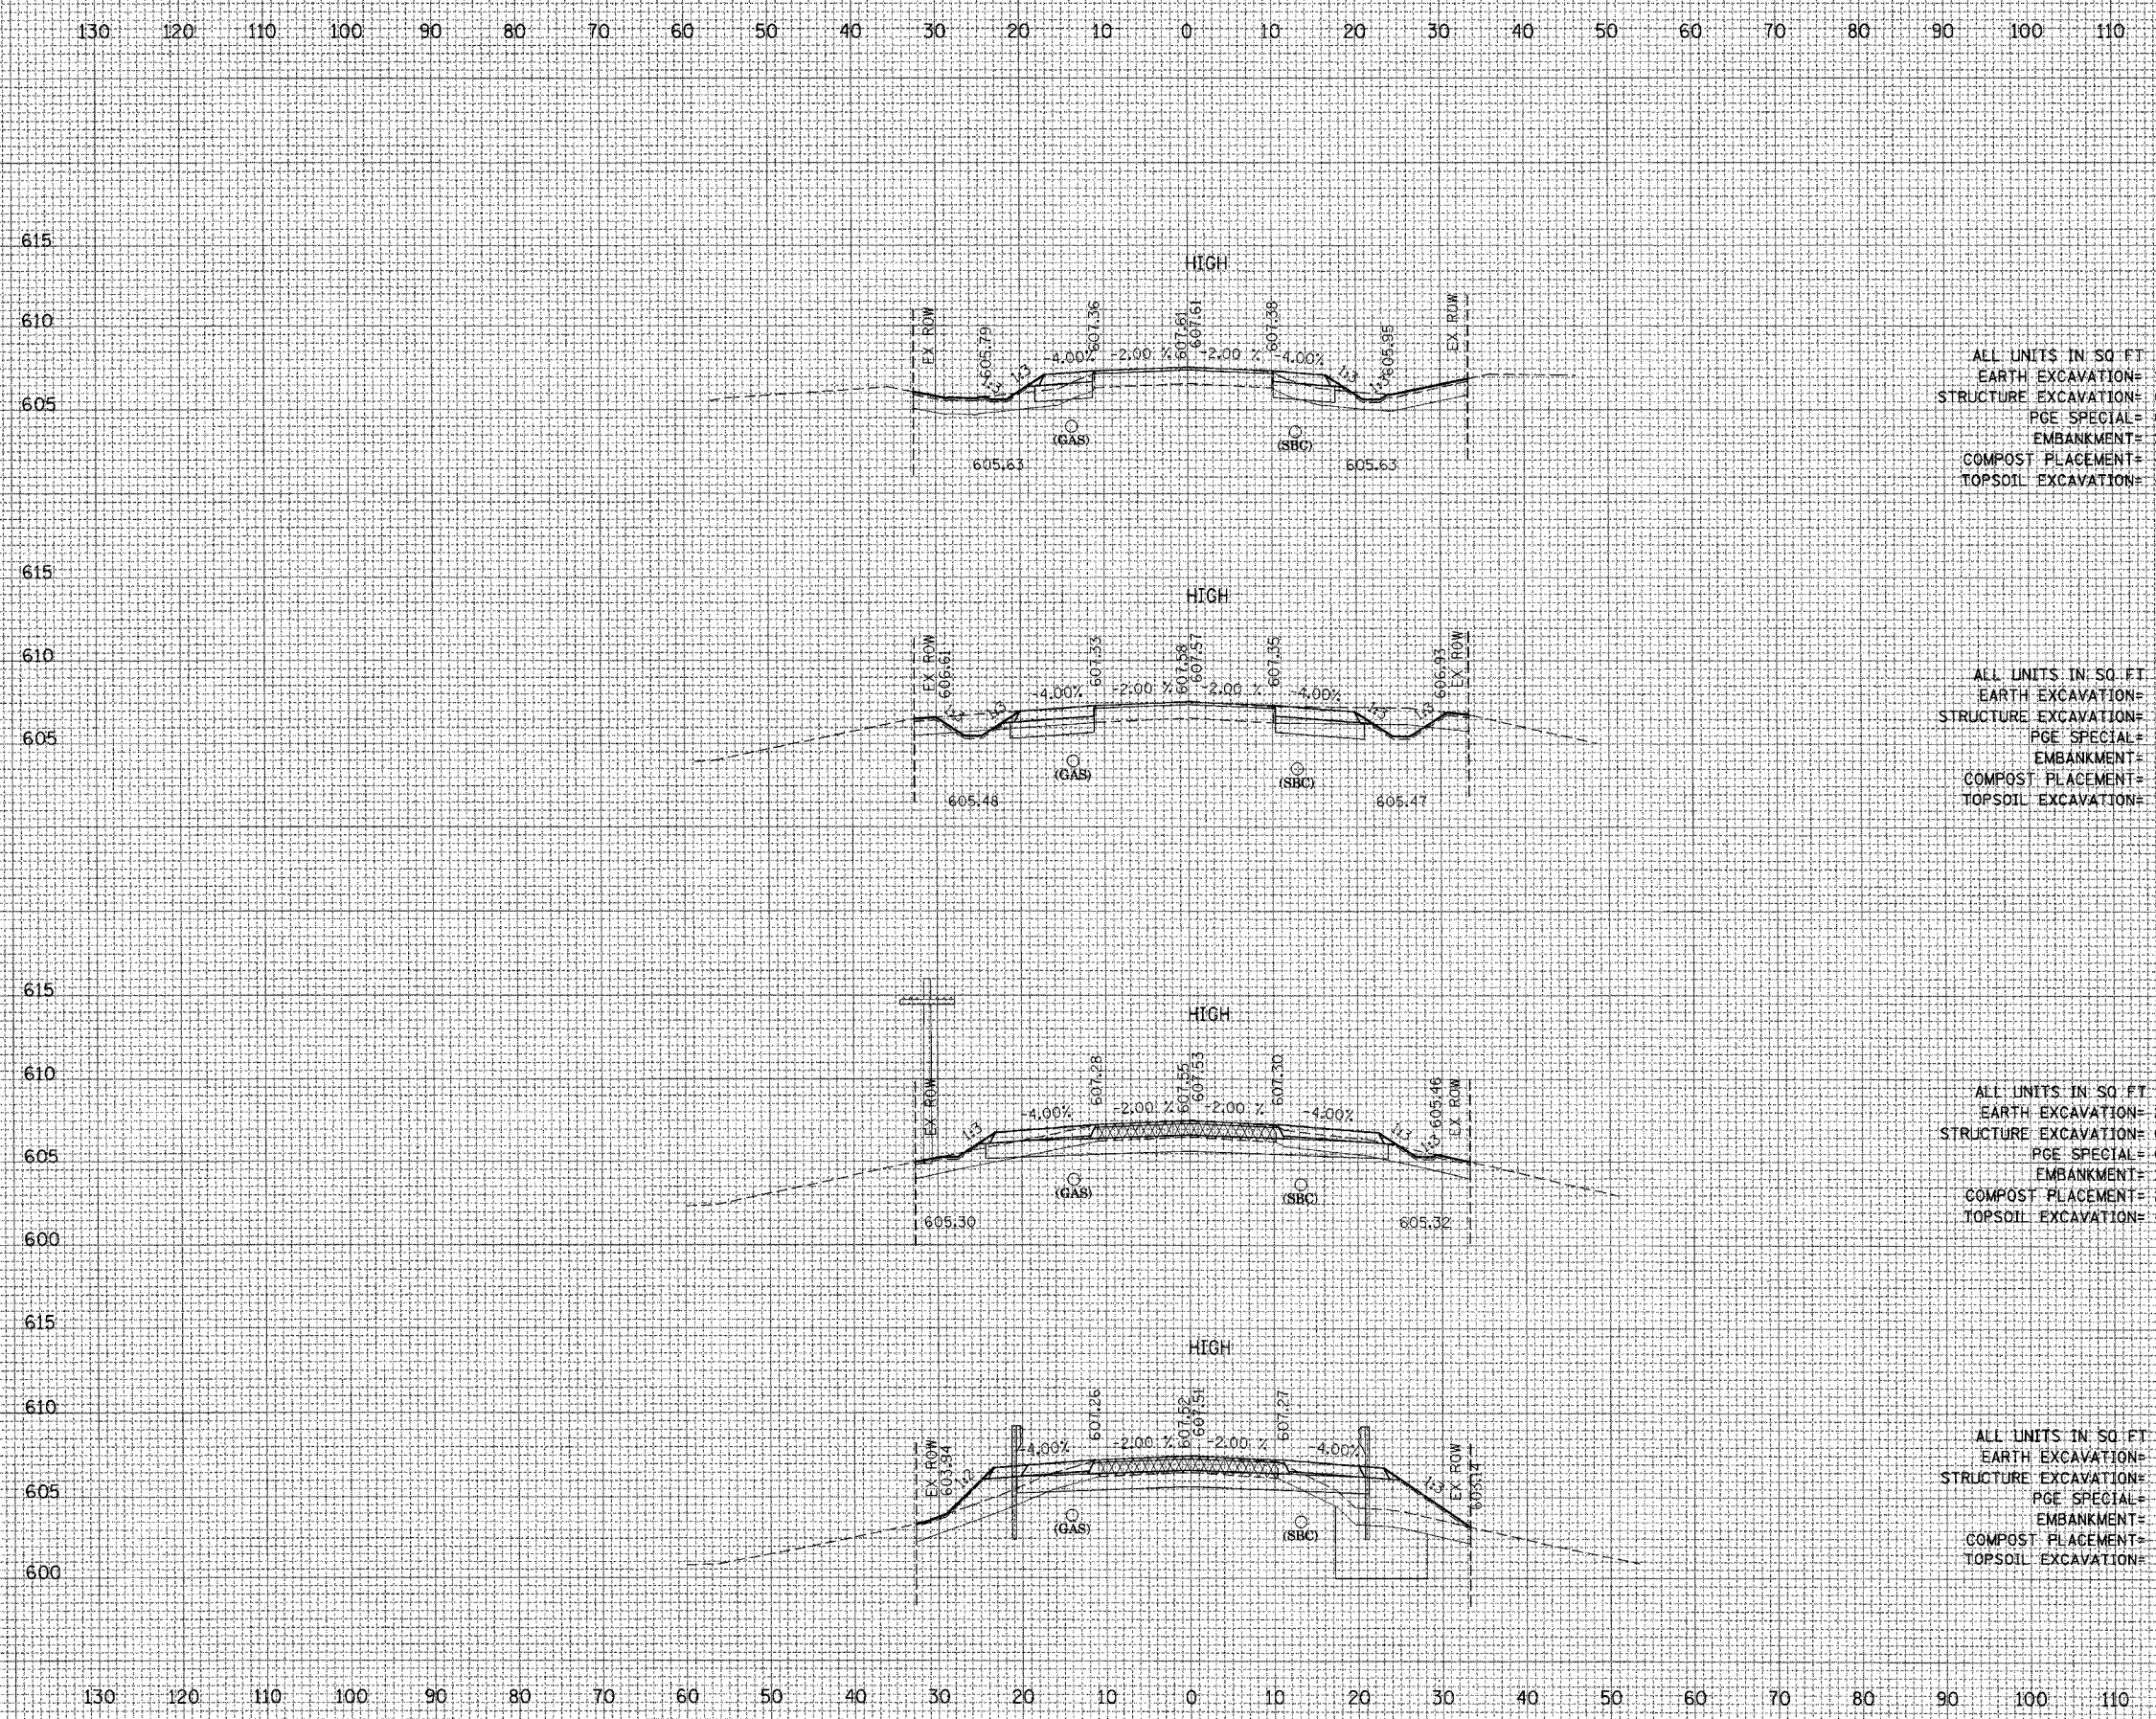

ALL UNITS IN SQ. FT.
 EARTH EXCAVATION= 1.3
 STRUCTURE EXCAVATION= 0.0
 PGE SPECIAL= 0.0
 EMBANKMENT= 26.1
 COMPOST PLACEMENT= 4.7
 TOPSOIL EXCAVATION= 44.8

ALL UNITS IN SQ. FT.
 EARTH EXCAVATION= 15.4
 STRUCTURE EXCAVATION= 0.0
 PGE SPECIAL= 0.0
 EMBANKMENT= 6.6
 COMPOST PLACEMENT= 3.6
 TOPSOIL EXCAVATION= 44.6

ALL UNITS IN SQ. FT.
 EARTH EXCAVATION= 25.8
 STRUCTURE EXCAVATION= 0.0
 PGE SPECIAL= 0.0
 EMBANKMENT= 15.3
 COMPOST PLACEMENT= 2.8
 TOPSOIL EXCAVATION= 44.9

ALL UNITS IN SQ. FT.
 EARTH EXCAVATION= 21.3
 STRUCTURE EXCAVATION= 36.8
 PGE SPECIAL= 0.0
 EMBANKMENT= 90.0
 COMPOST PLACEMENT= 3.3
 TOPSOIL EXCAVATION= 44.6

615	615
610	610
605	13+00.00
615	615
610	610
605	12+75.00
615	615
610	610
605	605
600	12+50.00
615	615
610	610
605	605
600	12+25.00