



FAU RTE.	SECTION	COUNTY	TOTAL SHEETS	SHEET NO.
3791	02-00037-00-WR	COOK	40	8
F.H.W.A. REG.	ILLINOIS	PROJECT:		
83957				

NOTES:
 ALL FIRE HYDRANTS ALONG 76TH AVENUE WITHIN LIMITS OF CONSTRUCTION SHALL BE RELOCATED 2' BEHIND PROPOSED SHOULDER.
 ALL MAILBOXES ALONG 76TH AVENUE THAT ARE TO BE RELOCATED, POSTS SHALL BE AT THE PROPOSED SHOULDER.
 MAILBOX RELOCATION QUANTITIES ARE FOR INFORMATION ONLY.
 MAILBOX RELOCATION SHALL BE INCIDENTAL.

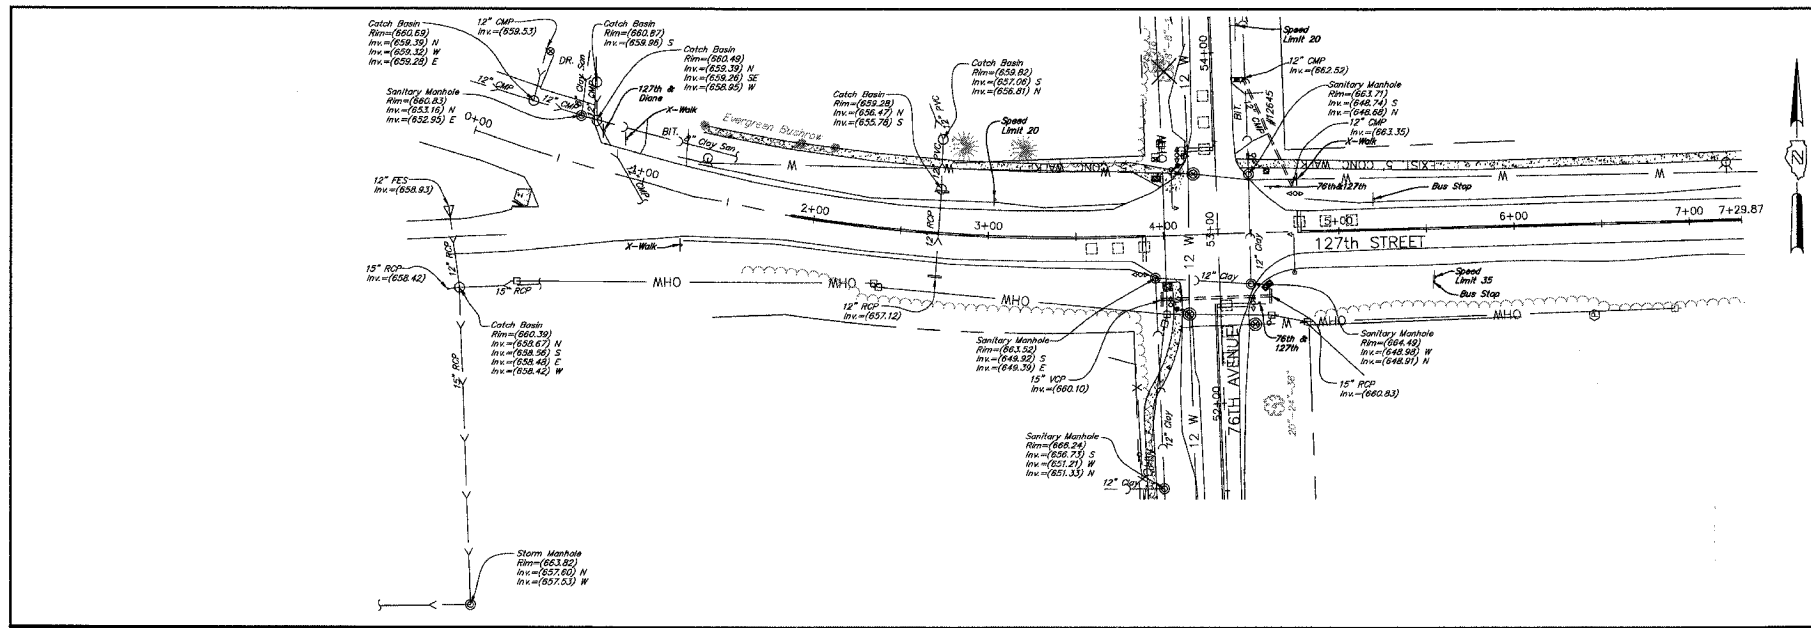


EXISTING CONDITION

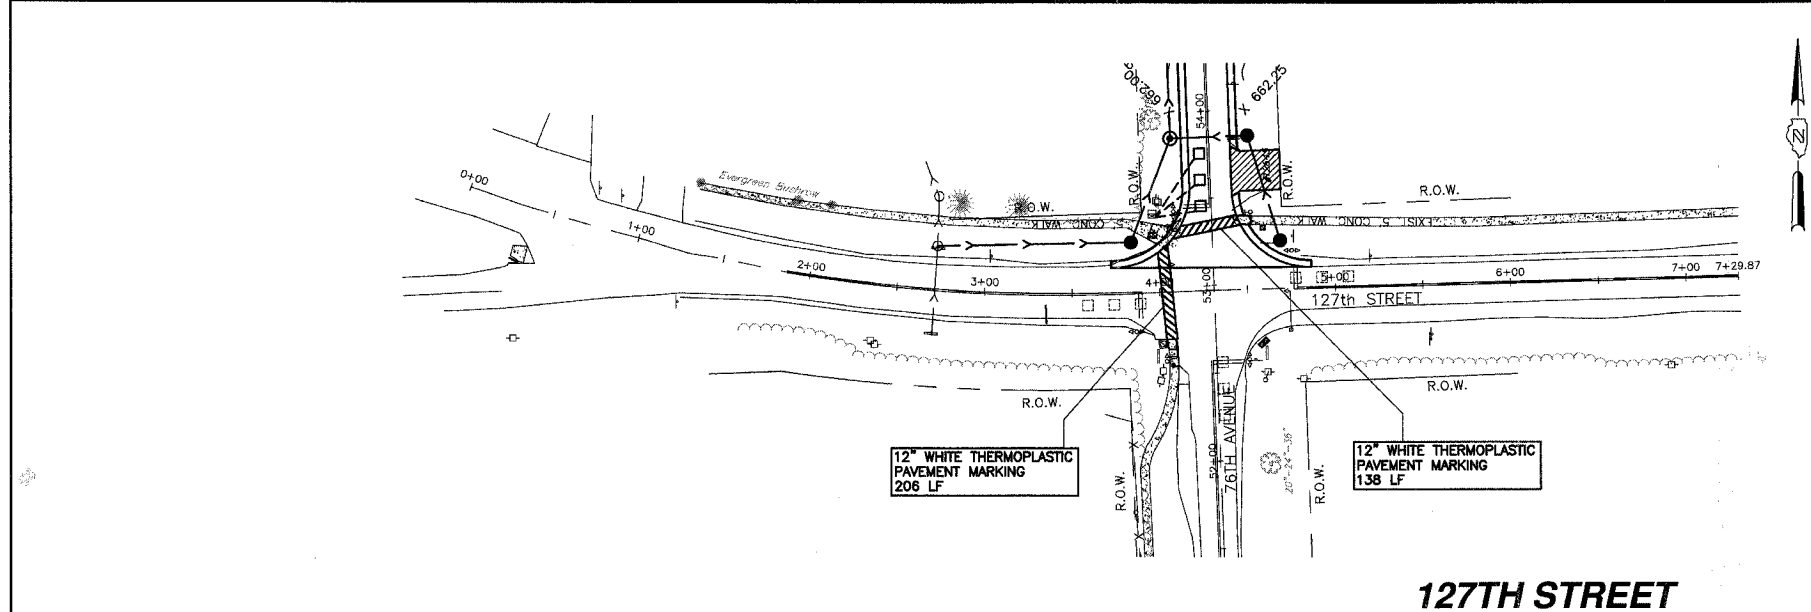

127TH STREET

PROPOSED IMPROVEMENT

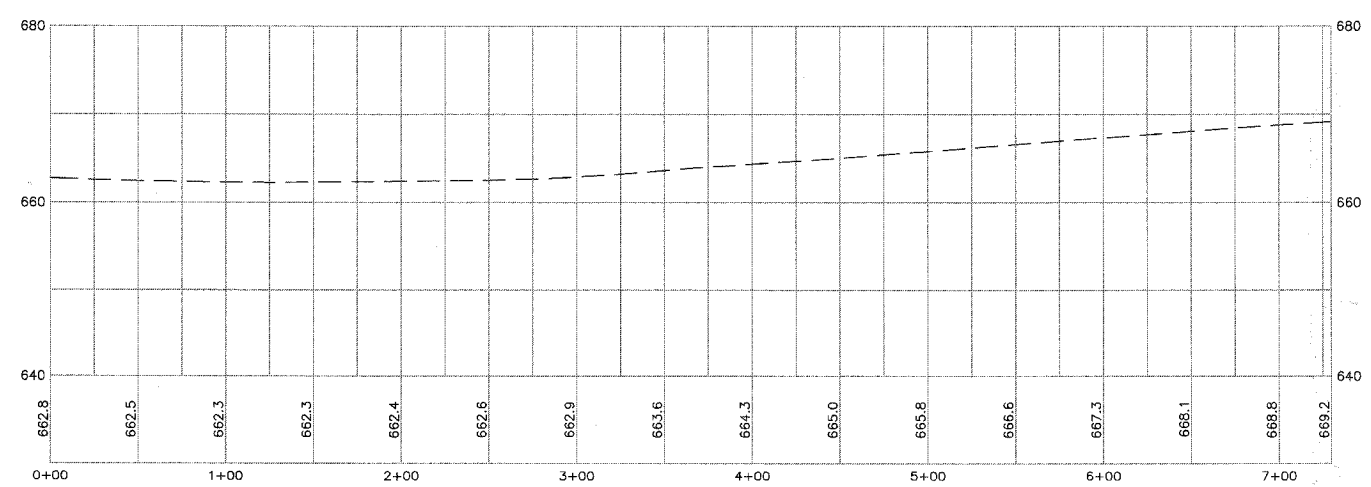

MORRIS ENGINEERING, INC.
 5100 LINCOLN AVE Lisle, ILLINOIS 60532
 PHONE: (630) 271-0770 WEBSITE: ECIVIL.COM
 LOCATION: H:\04-PH\3003\PLANS-ENG\REV-3\dwg\SHEET-3003-P&P.dwg
 DRAWN BY: CJS DESIGN BY: RAC CHECKED BY: JJV
 JOB NO.: 04-PH-3003 SCALE: 1"=50' H 1"=10' V

76TH AVENUE RECONSTRUCTION 127TH STREET TO ILLINOIS ROUTE 83			
PLAN & PROFILE - 127TH STREET STA. 0+00 TO STA. 7+30			
DATE	REVISIONS	BY	SHEET
1 5-09-07	PER IDOT REVIEW	RAC	8 OF 40 SHEETS
2 5-24-07	PER IDOT REVIEW	RAC	
3 9-04-07	PER IDOT REVIEW	RAC	
4			

PLOT DATE: Sep 04, 2007
 FILENAME: H:\04-PH\3003\PLANS-ENG\REV-3\dwg\SHEET-3003-P&P.dwg