



F.A. RTE.	SECTION	COUNTY	TOTAL SHEETS	SHEET NO.
03-00019-00-BR	DUPAGE		35	7
STA.		TO STA.		
FED. ROAD DIST. NO. 1		ILLINOIS FED. AID PROJECT		
CONTRACT NO. 83965				

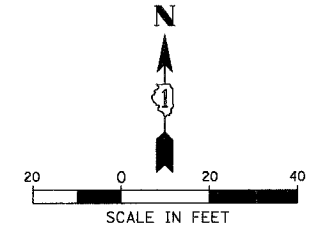

DATE	BY
PLOTTED	
CHECKED	
RT. OF MAY CHECKED	
CDD FILE NAME	
NO.	

CHRISTOPHER B. BURKE ENGINEERING LTD.
 9575 West Higgins Road, Suite 600
 Rosemont, Illinois 60018
 (847) 823-0500

DATE	BY
REVISIONS	
PLANNED	
REVISED	
BY	
DATE	
NO.	

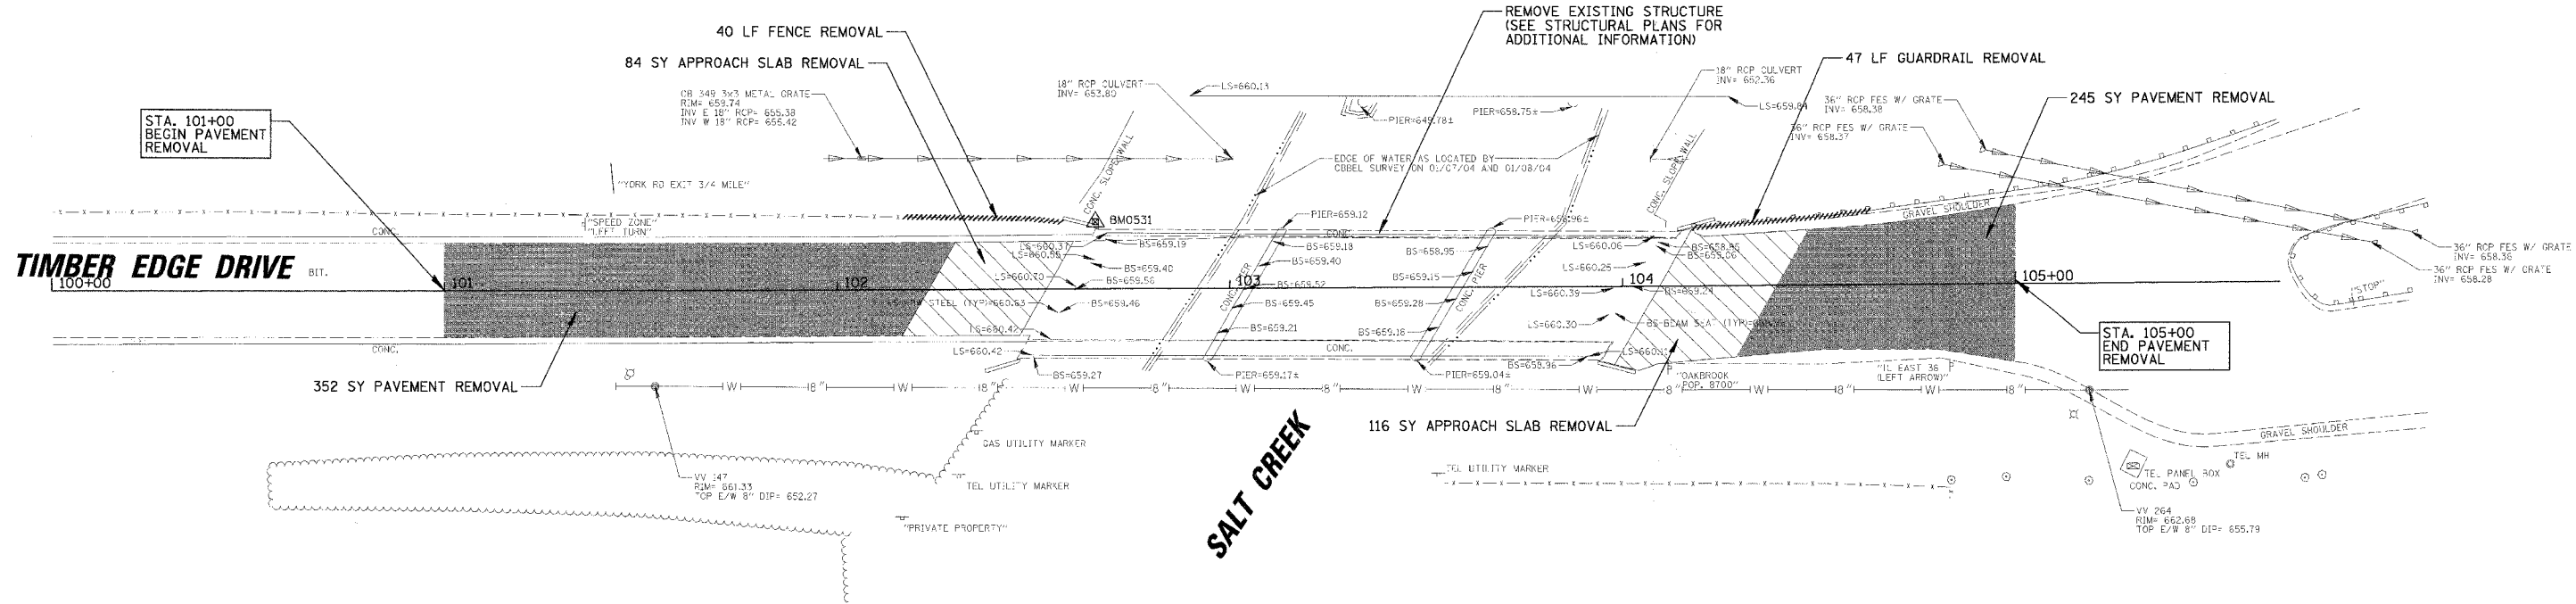

REVISIONS		ILLINOIS DEPARTMENT OF TRANSPORTATION
NAME	DATE	
		<p align="center">EXISTING CONDITIONS AND REMOVAL PLAN</p> <p>SCALE: 20' DATE 8/24/2007</p> <p>DRAWN BY BEH CHECKED BY LMF</p>